




2 NORTH ELEVATION  
1/8" = 1'-0"

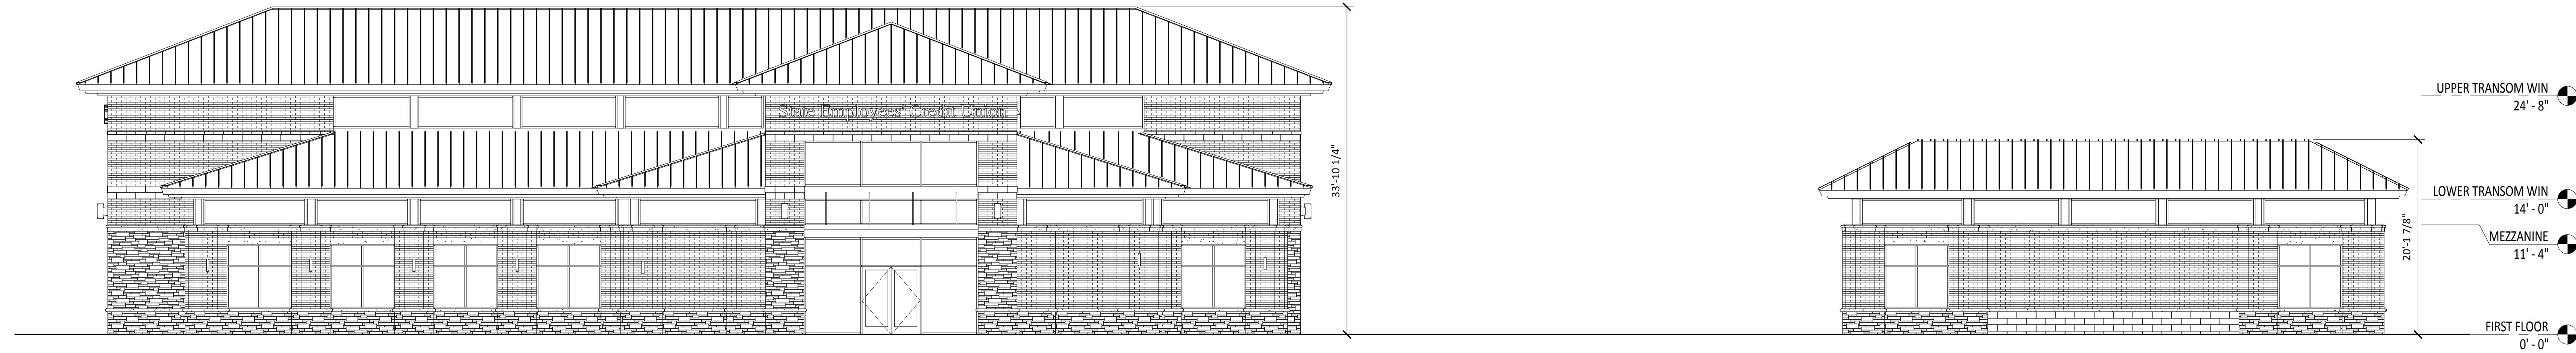

3 MARTIN LUTHER KING JR. BOULEVARD - ELEVATION (EAST)  
1/8" = 1'-0"

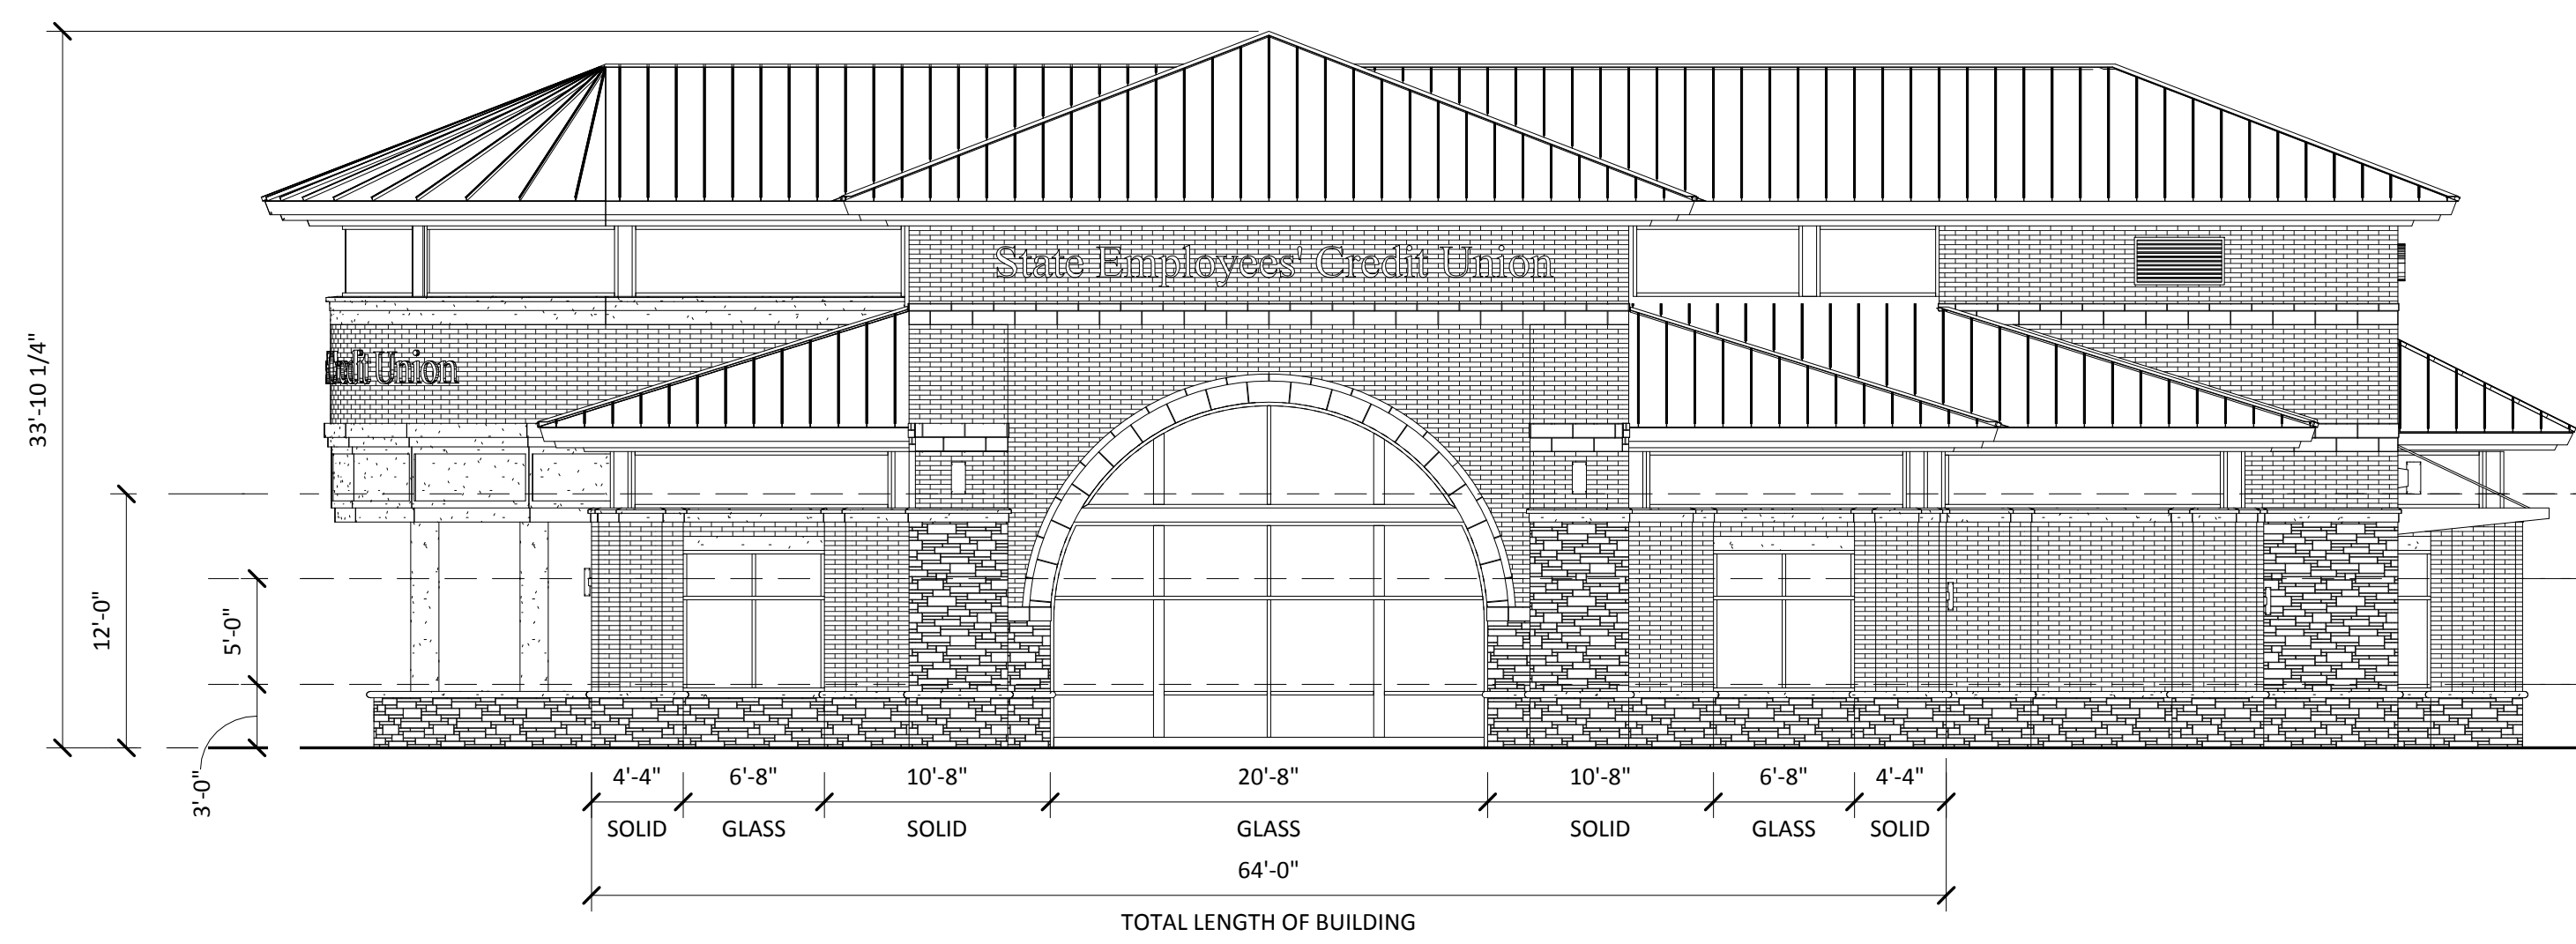

1 SOUTH ELEVATION  
1/8" = 1'-0"

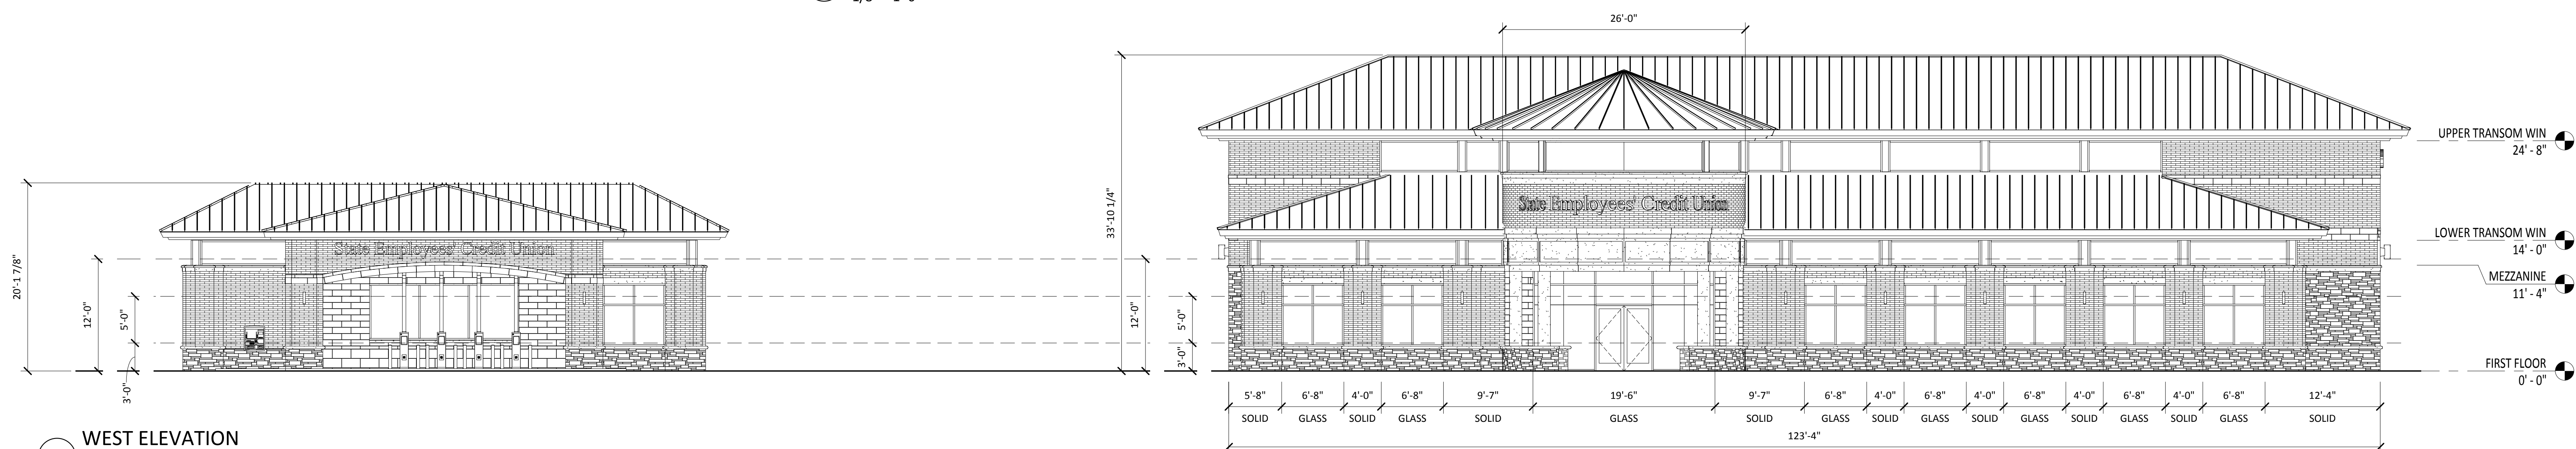

4 WEST ELEVATION  
1/8" = 1'-0"

NO	REVISIONS	DATE	BY