




1 FDP - Pool Equipment Mural
1" = 10'-0"

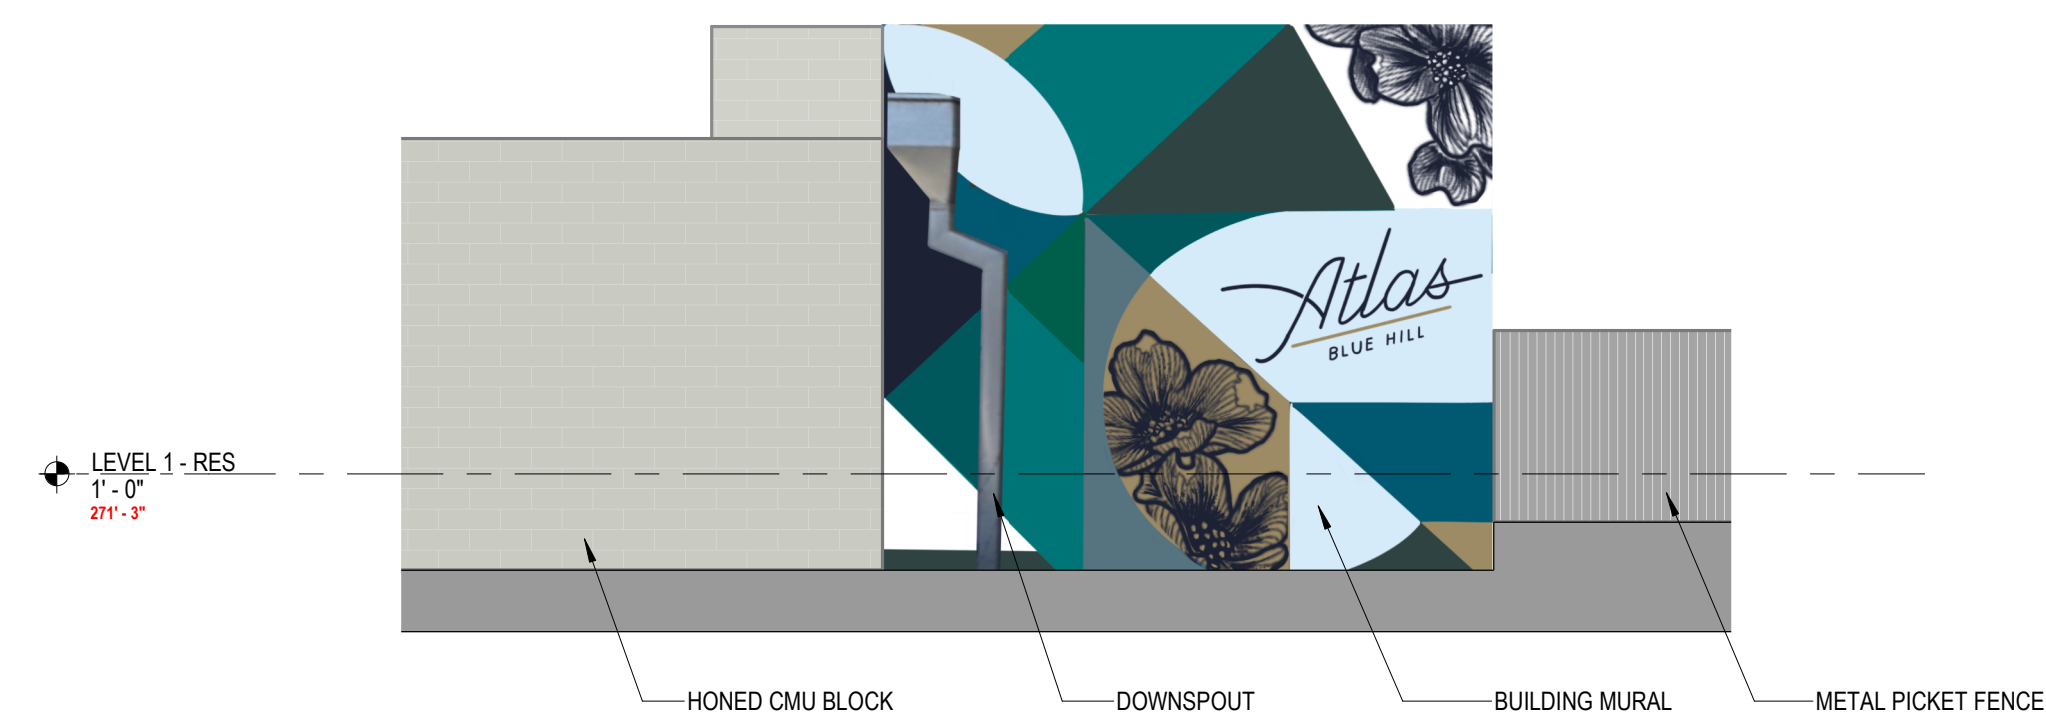

2 FDP - ENLARGED POL EQUIPMENT MURAL
1/4" = 1'-0"



Pennoni
Firm License
F-1287
PENNONI ASSOCIATES INC.
5430 Wade Park Boulevard, #106
Raleigh, NC 27607
T 919.929.1173 F 919.493.6548

HUMPHREYS & PARTNERS ARCHITECTS
HUMPHREYS & PARTNERS ARCHITECTS, L.P.
5339 Alpha Road, Suite 300
Dallas, TX 75240

PROPOSED MULTIFAMILY DEVELOPMENT (1301 FORDHAM BLVD)
1301 FORDHAM BLVD
CHAPEL HILL, NORTH CAROLINA
POOL EQUIPMENT BUILDING ELEVATION
MILLENNIUM CHAPEL HILL APARTMENTS
3411 RICHMOND AVENUE, FIFTH FLOOR
HOUSTON, TX 77046

NO.	DATE	REVISIONS	BY
4	09/09/2025	CON MODIFICATION: ELEVATION REVISIONS	SAK
3	04/22/2024	CON MODIFICATION: ELEVATION REVISIONS	KNB
2	09/17/2021	REV PER FDP COMMENTS DATED 08/19/2021	KNB
1	06/26/2021	REV PER TOWN COMMENTS DATED 05/19/2021	KNB

ALL DOCUMENTS PREPARED BY PENNONI ASSOCIATES ARE INSTRUMENTS OF SERVICE IN RESPECT OF THE PROJECT. THEY ARE NOT INTENDED OR REPRESENTED TO BE SUITABLE FOR REUSE BY OWNER OR OTHERS ON THE EXTENSIONS OF THE PROJECT OR ON ANY OTHER PROJECT. ANY REUSE WITHOUT WRITTEN VERIFICATION OR ADAPTATION BY PENNONI ASSOCIATES FOR THE SPECIFIC PURPOSE INTENDED WILL BE AT OWNERS SOLE RISK AND WITHOUT LIABILITY OR LEGAL EXPOSURE TO PENNONI ASSOCIATES, AND OWNER SHALL INDEMNIFY AND HOLD HARMLESS PENNONI ASSOCIATES FROM ALL CLAIMS, DAMAGES, LOSSES AND EXPENSES ARISING OUT OF OR RESULTING THEREFROM.

PROJECT: **DINCO20001**
DATE: 04/22/2024
DRAWING SCALE:
DRAWN BY:
APPROVED BY:

A422
SHEET OF 12