




1 EAST ELEVATION - BUILDING A
1/8" = 1'-0"



2 SOUTH ELEVATION - BUILDING A
1/8" = 1'-0"

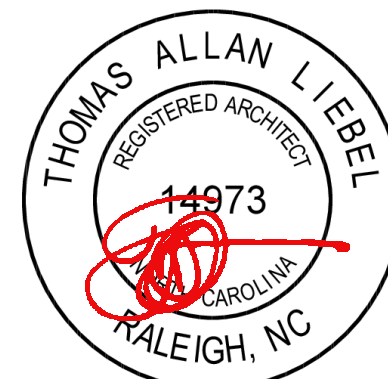


Trinity Court

TOWN OF CHAPEL HILL
751 TRINITY CT, CHAPEL HILL, NC
27516

PROJECT NO.	611851
DATE	December 2, 2022
REVISIONS	
DATE	DESCRIPTION

BUILDING A
ELEVATIONS

11/29/2022 4:30:56 PM

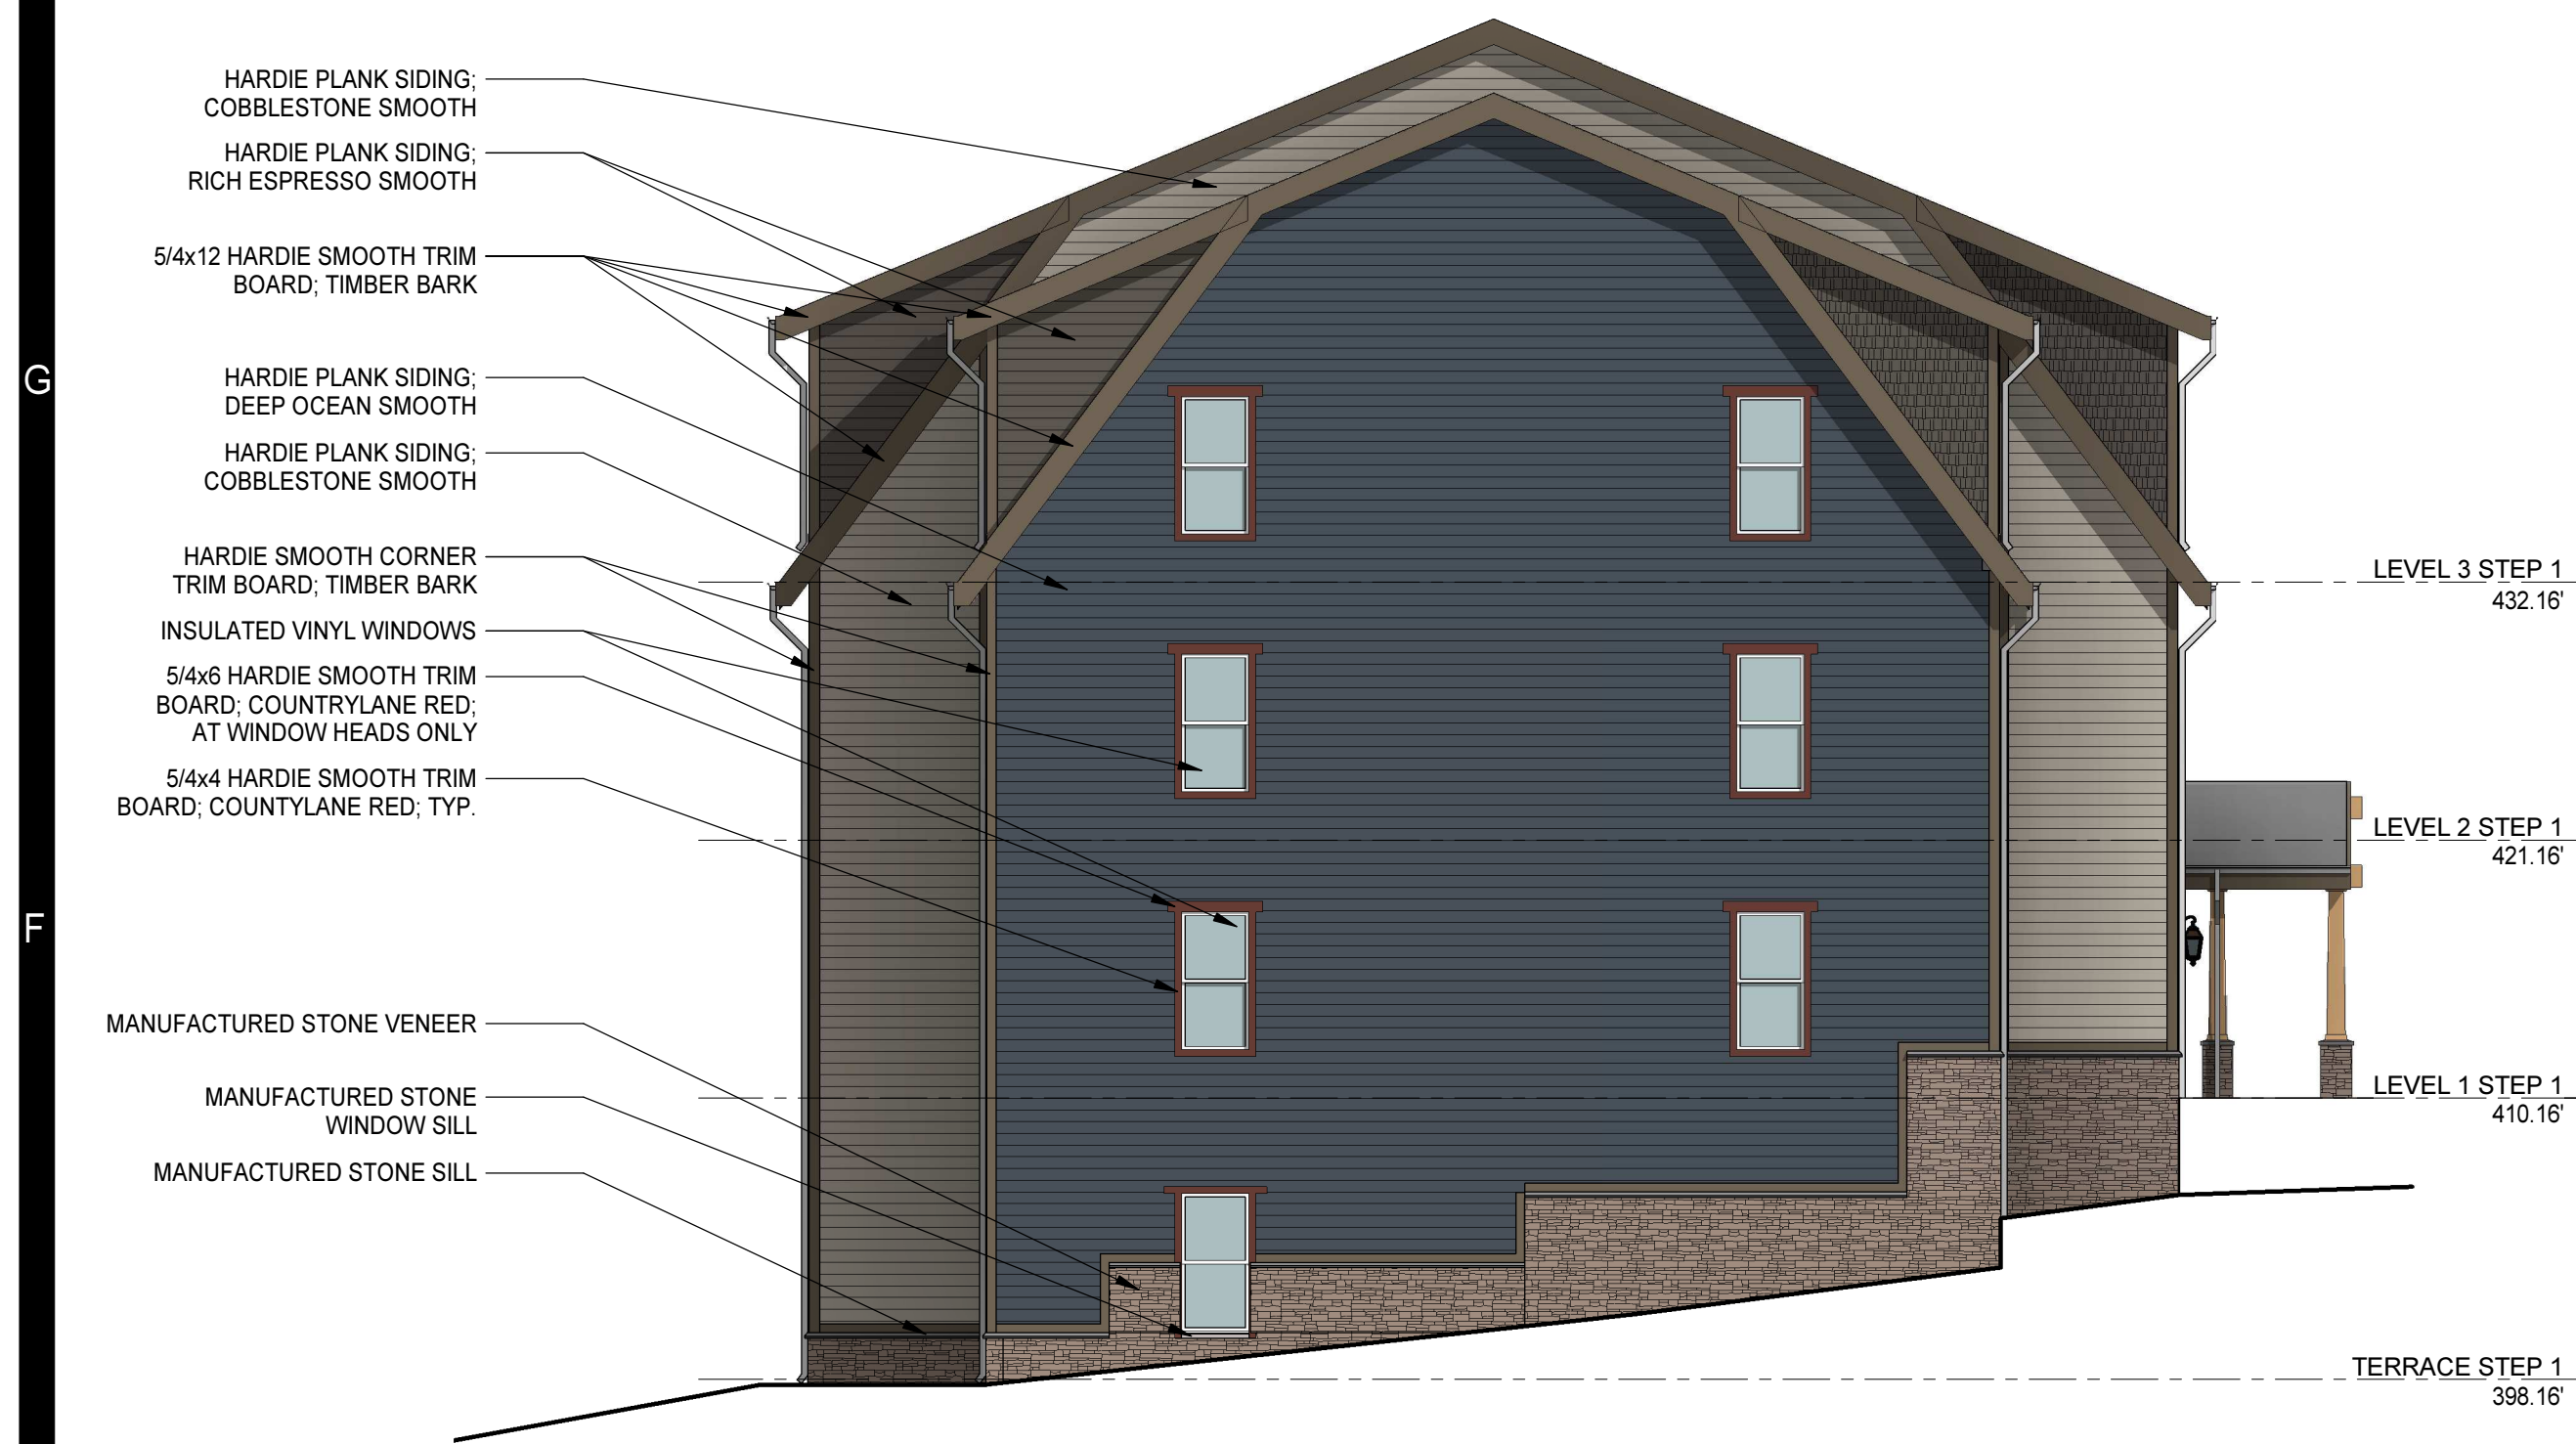


2 WEST ELEVATION - BUILDING A
1/8" = 1'-0"



1 NORTH ELEVATION - BUILDING A
1/8" = 1'-0"

MOSELEYARCHITECTS

1414 KEY HIGHWAY, SECOND FLOOR, BALTIMORE, MD 21230
PHONE (410) 539-4300 FAX (410) 539-0660
MOSELEYARCHITECTS.COM

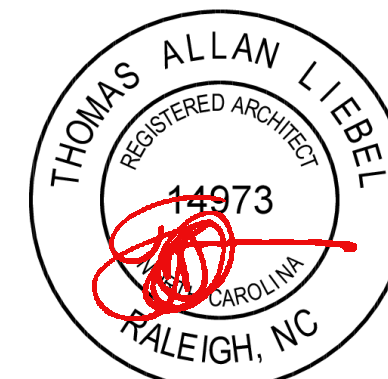

Trinity Court

TOWN OF CHAPEL HILL
751 TRINITY CT, CHAPEL HILL, NC
27516

PROJECT NO:	611851
DATE:	December 2, 2022
REVISIONS	
DATE	DESCRIPTION

BUILDING A
ELEVATIONS


A4.1.2a

11/29/2022 4:26:28 PM


H
G
F
E
D
C
B
A




1 EAST ELEVATION - BUILDING B
1/8" = 1'-0"

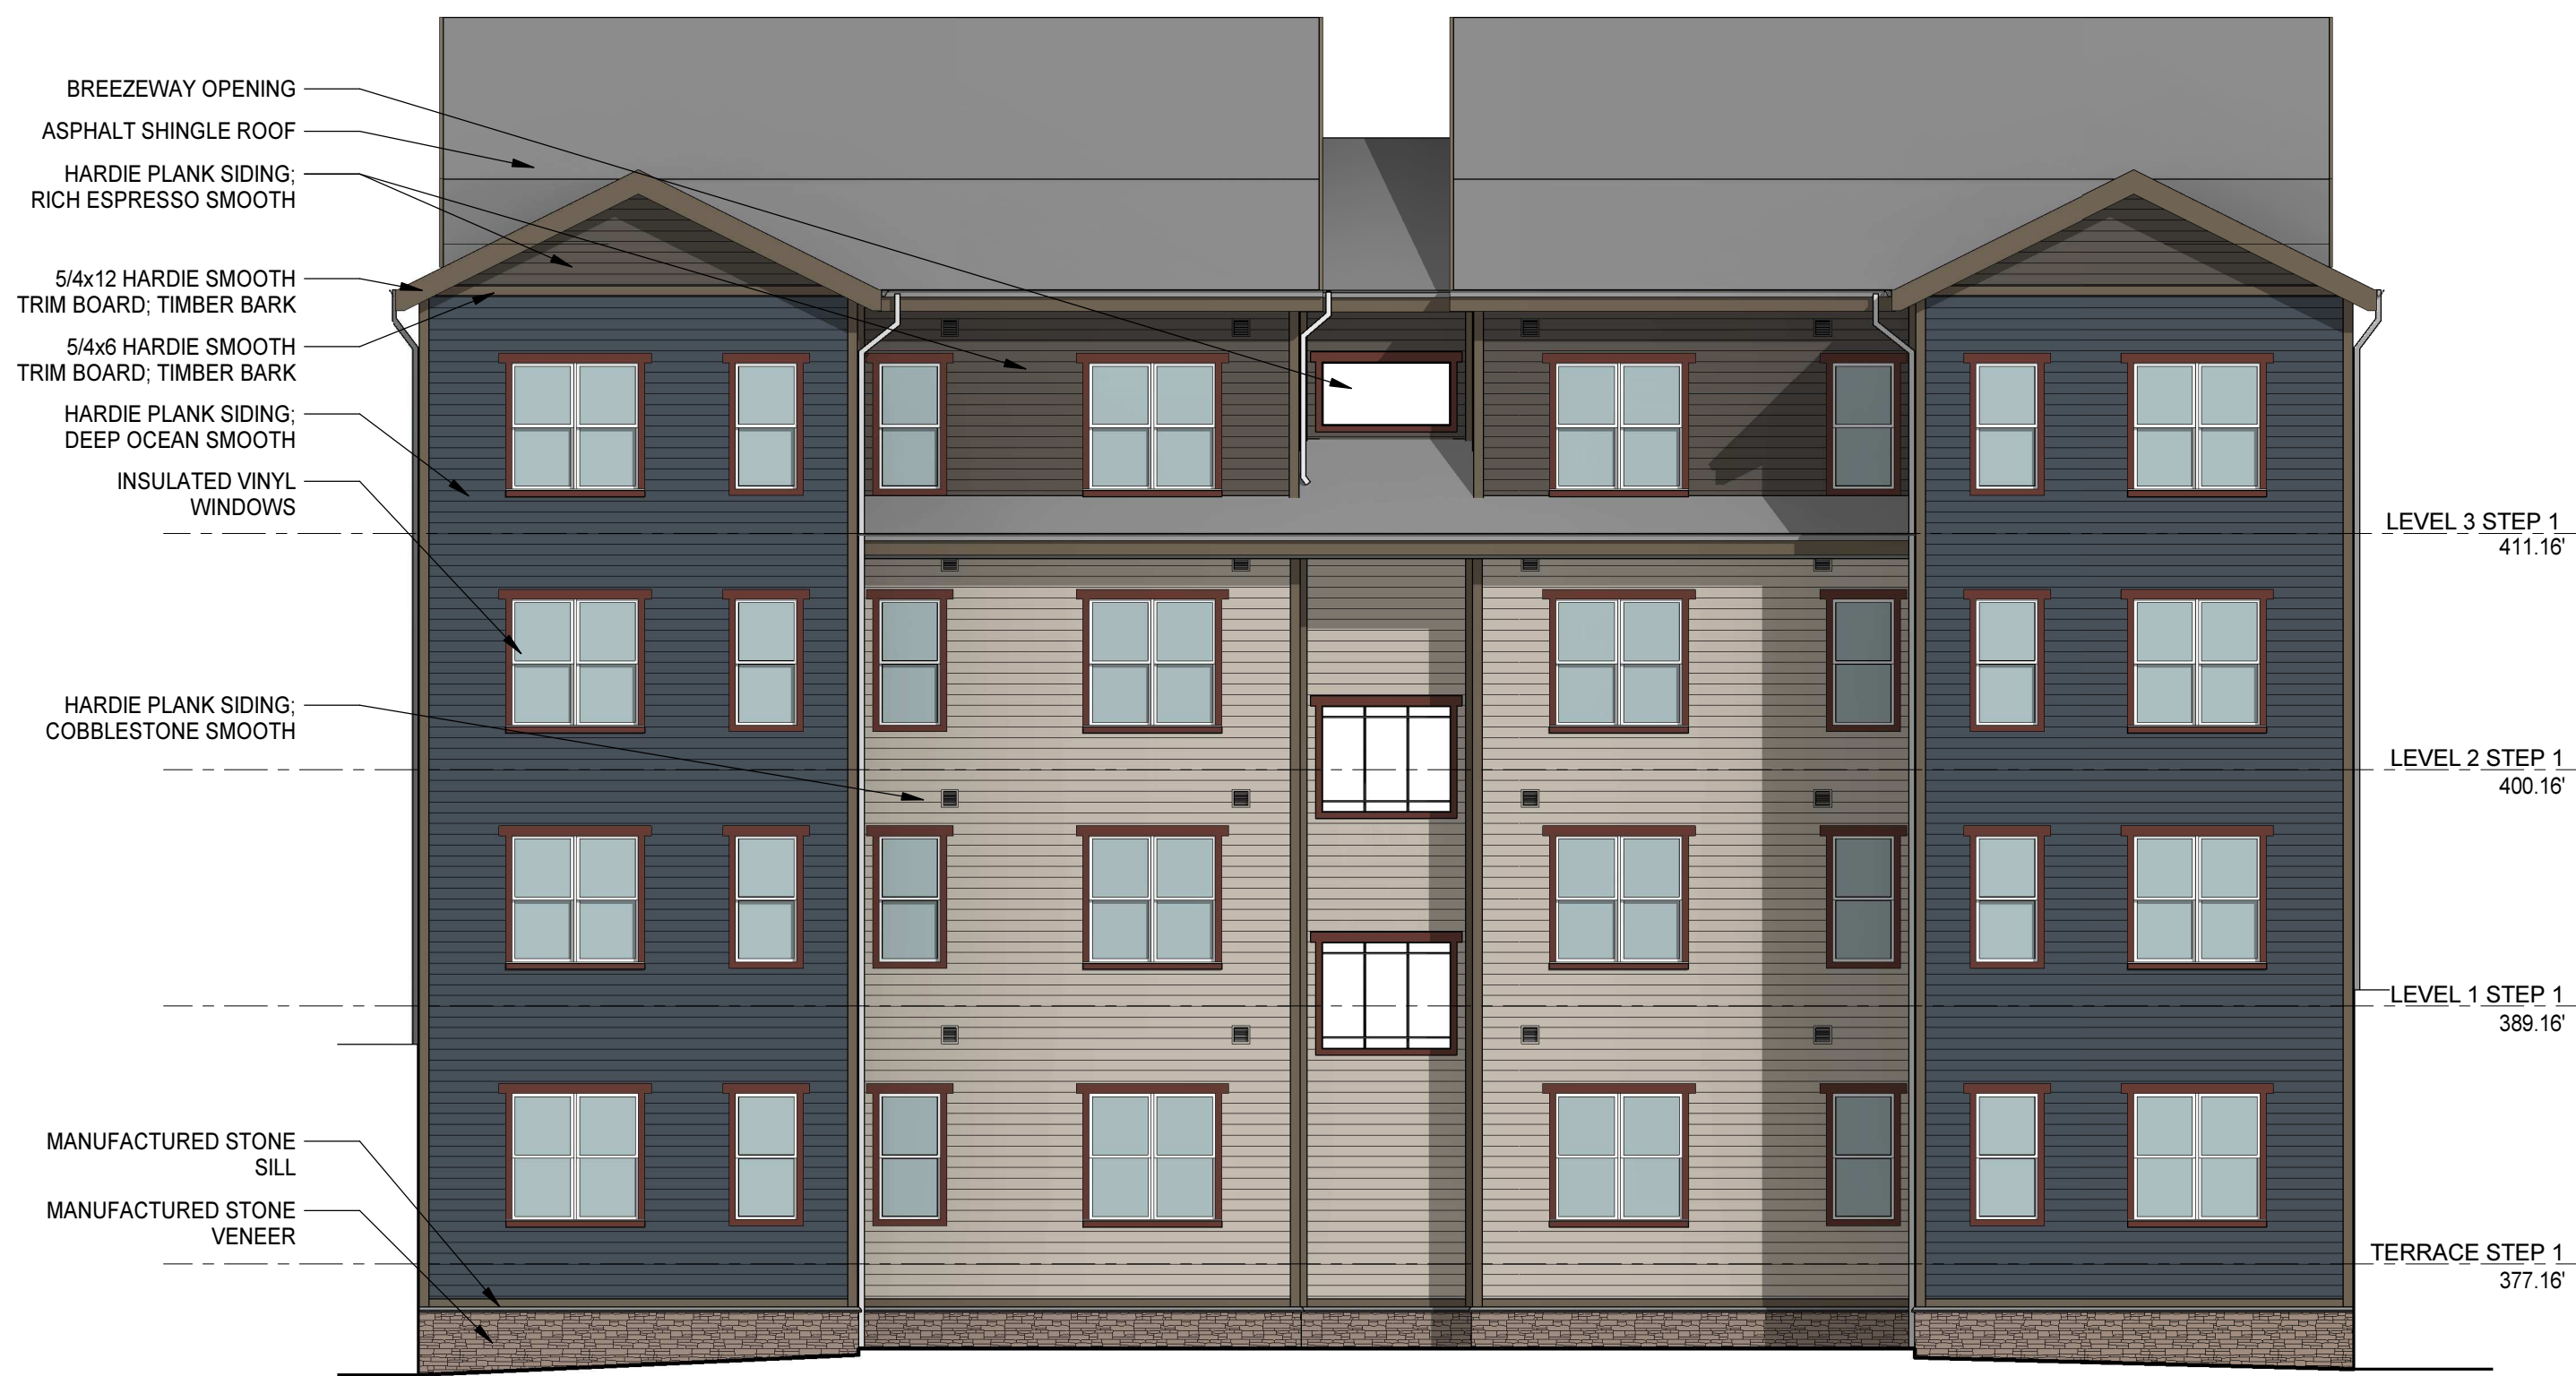

2 NORTH ELEVATION - BUILDING B
1/8" = 1'-0"

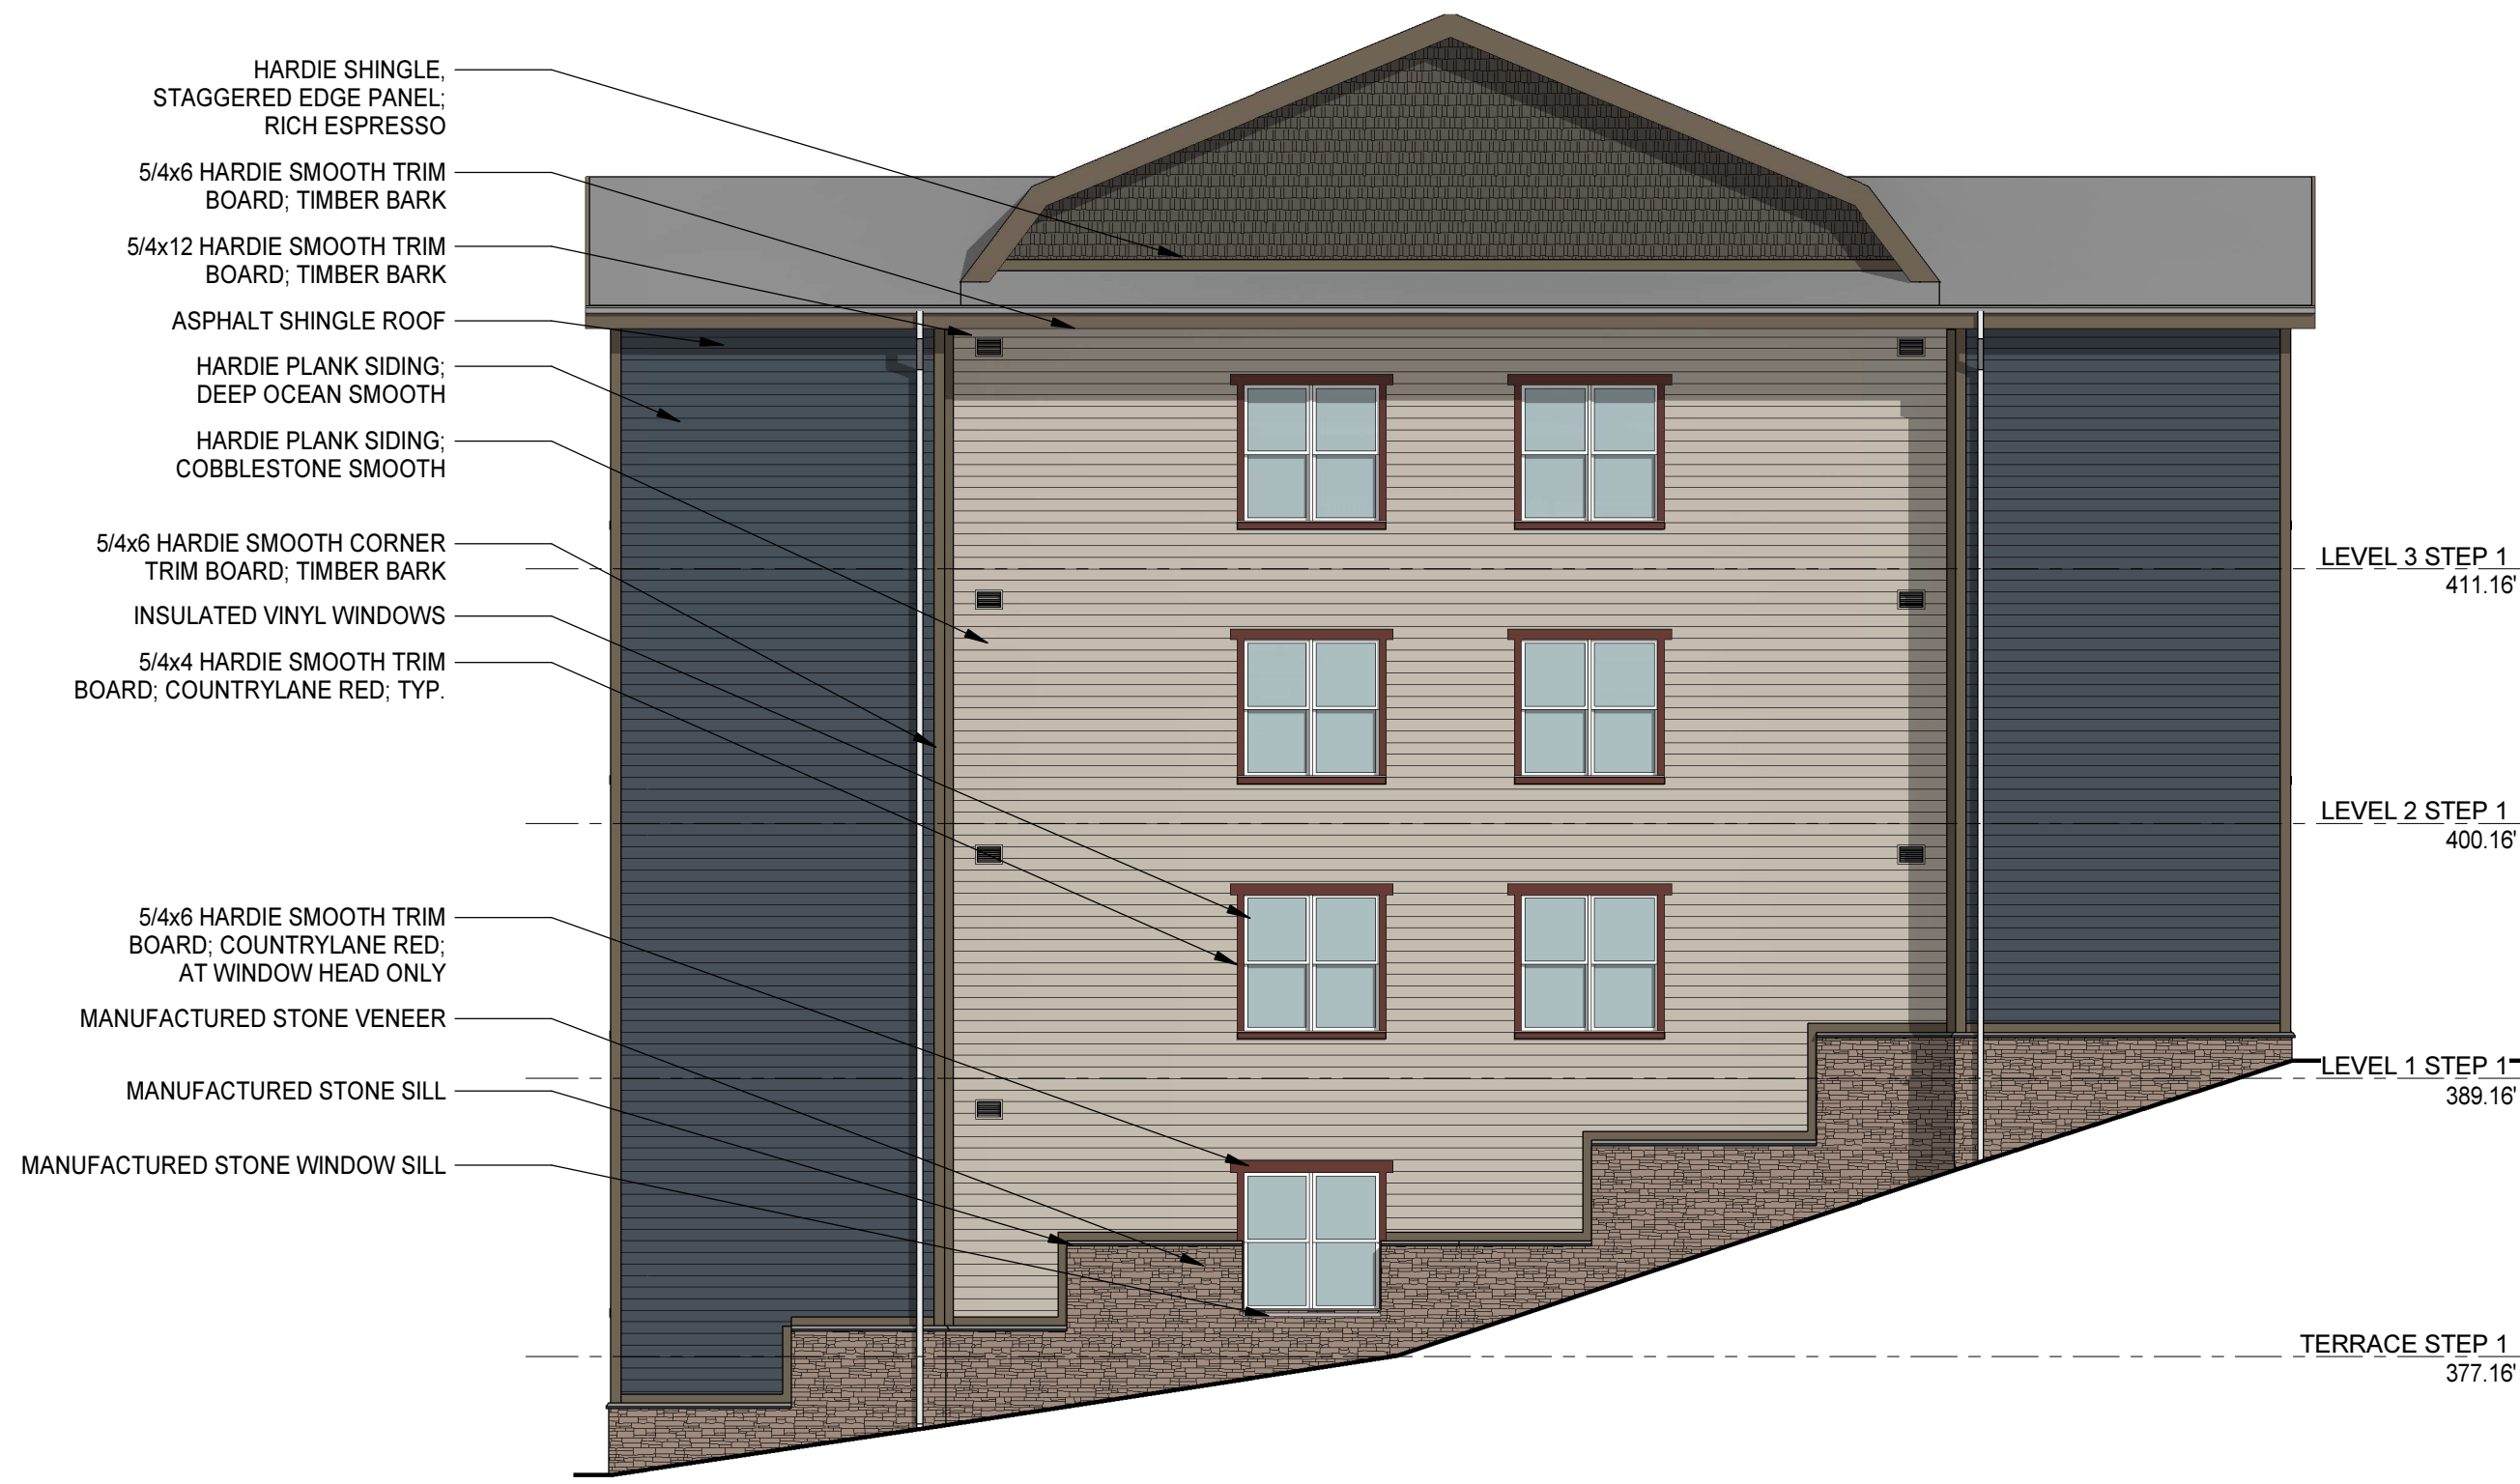



4 WEST ELEVATION BUILDING B
1/8" = 1'-0"

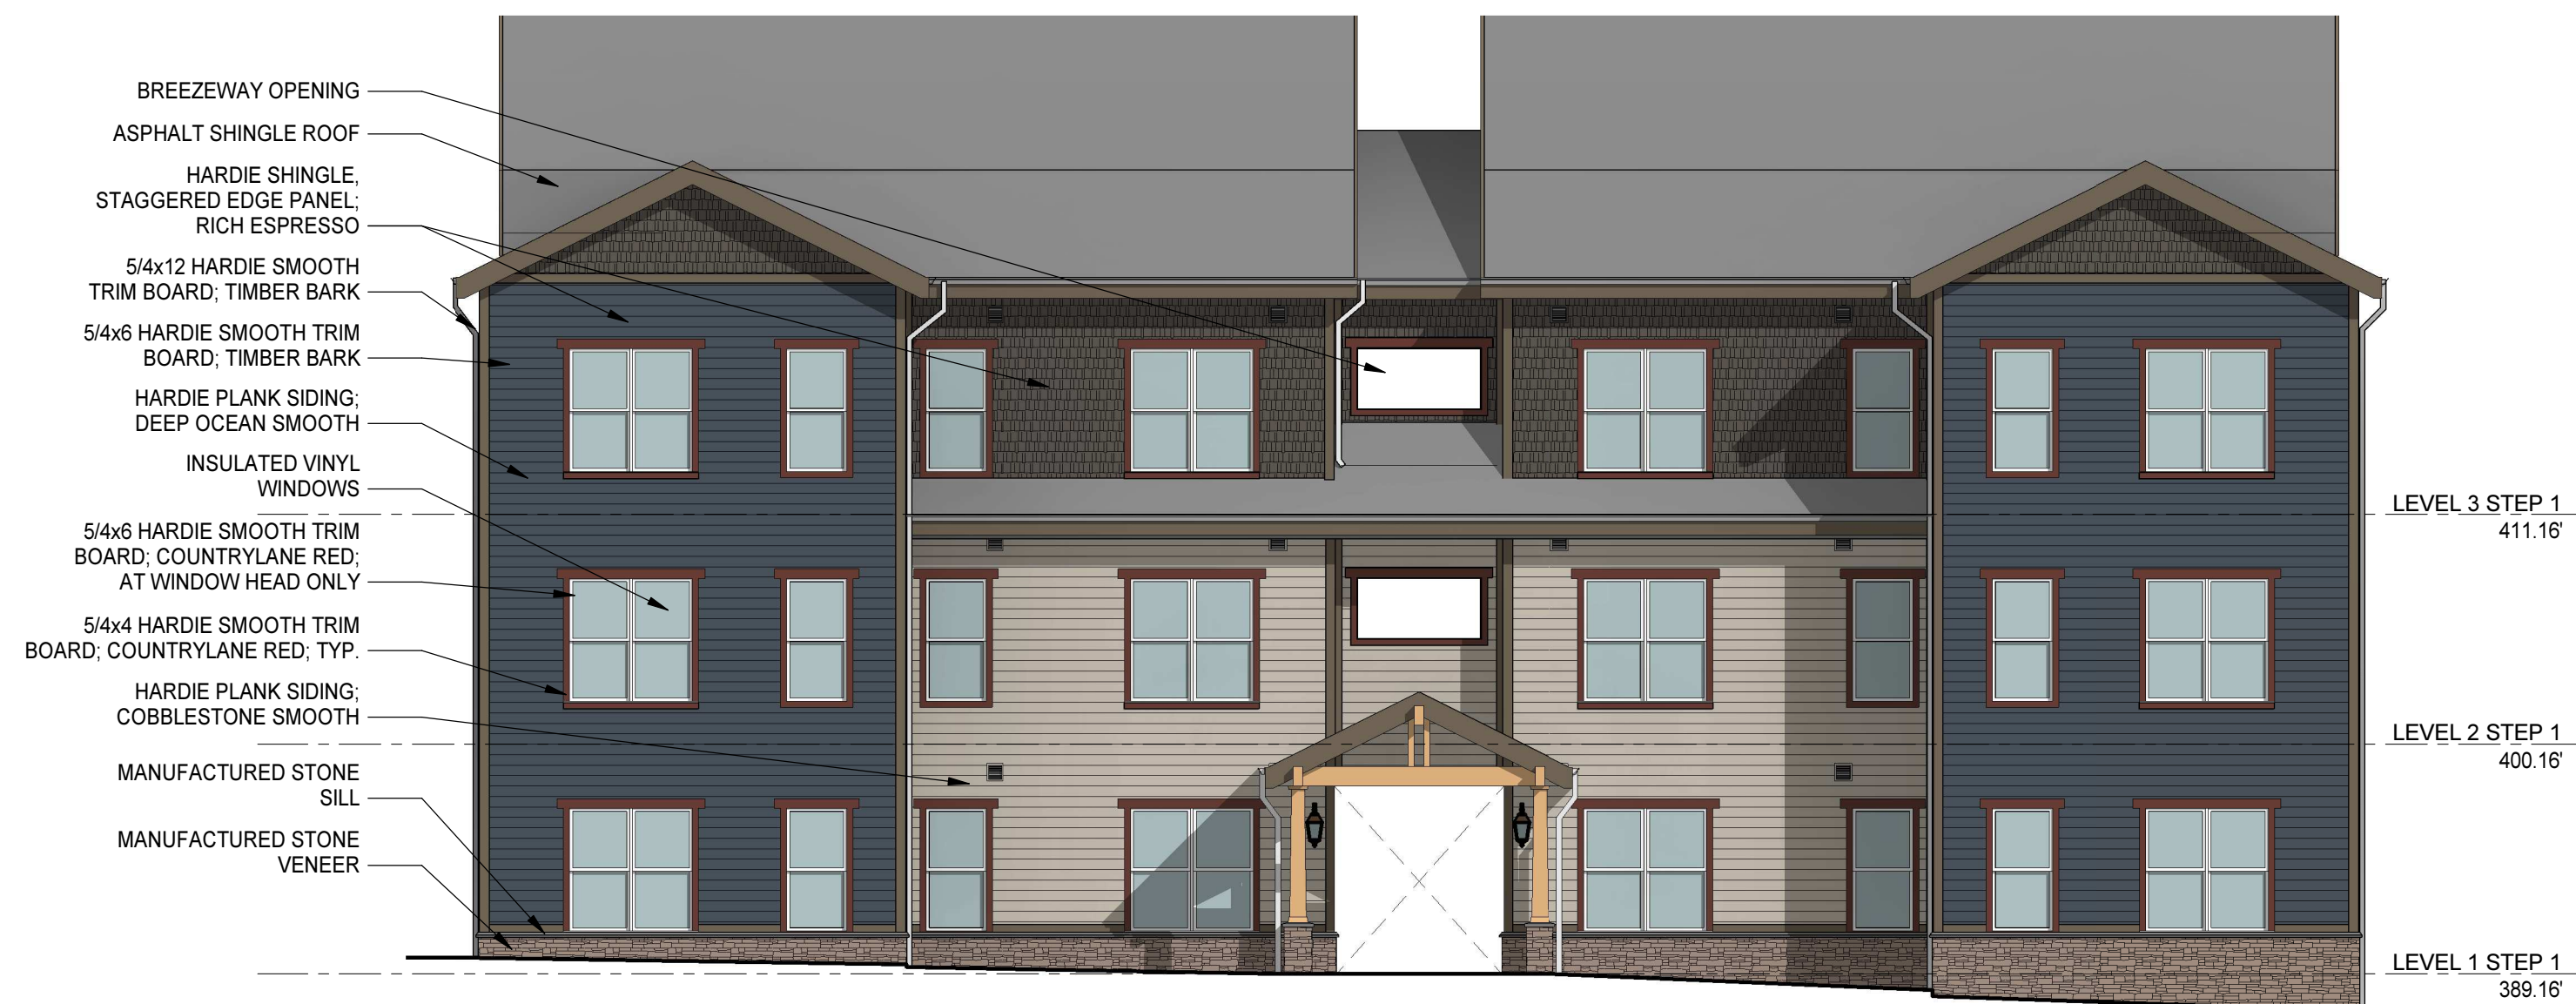

3 SOUTH ELEVATION - BUILDING B
1/8" = 1'-0"

MOSELEYARCHITECTS

1414 KEY HIGHWAY, SECOND FLOOR, BALTIMORE, MD 21230
PHONE (410) 539-4300 FAX (410) 539-0660
MOSELEYARCHITECTS.COM

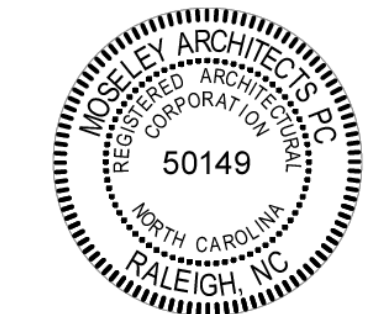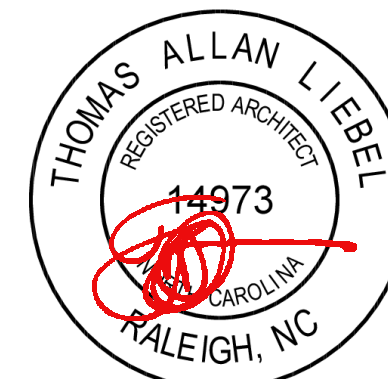

Trinity Court

TOWN OF CHAPEL HILL
751 TRINITY CT, CHAPEL HILL, NC
27516

PROJECT NO. 611851
DATE: December 2, 2022

REVISIONS

DATE DESCRIPTION

BUILDING B
ELEVATIONS

A4.2.1a