






Construction Documents

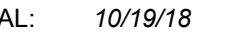

Sancar Turkish Cultural and Community Center

1609 E. Franklin St. Chapel Hill, NC 27514

10		
9		
8		
7		
6		
5		
4	Construction Documents Rev 1	12/27/19
3	Revision - HSS TOS	8/20/19
2	Bulletin Drawing 1	7/10/19
1	Construction Documents	3/27/19
NO.	SUBMISSION	DATE

CHECKED BY: BK

DRAWN BY: LG

PROJECT NUMBER: 1602





SHEET NAME:

CENTER - ROOF
ELEVATIONS AND








ELEVATIONS AND DETAILS


SHEET NUMBER:

A202

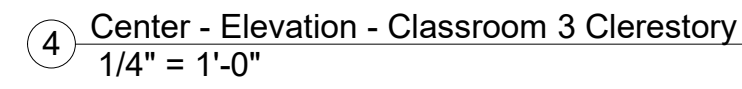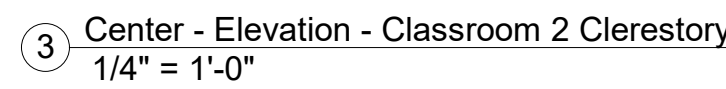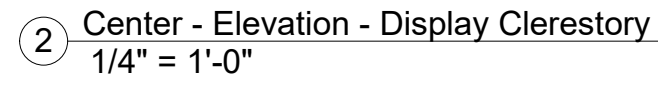
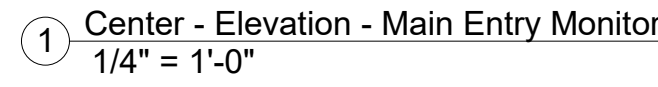


Change Smart Dimensions &
Add Plywd Backer 12/18/19

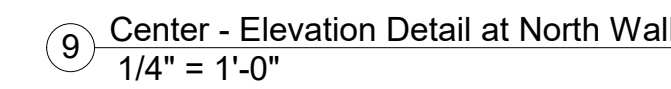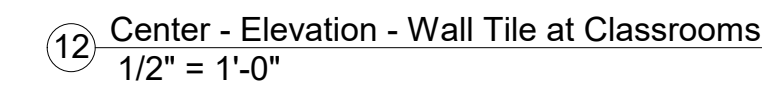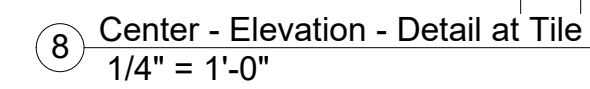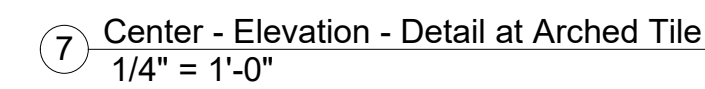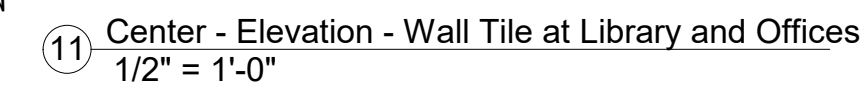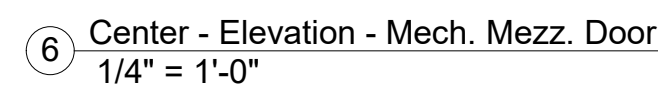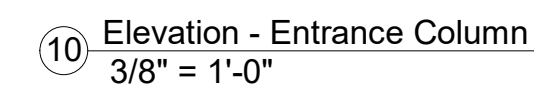


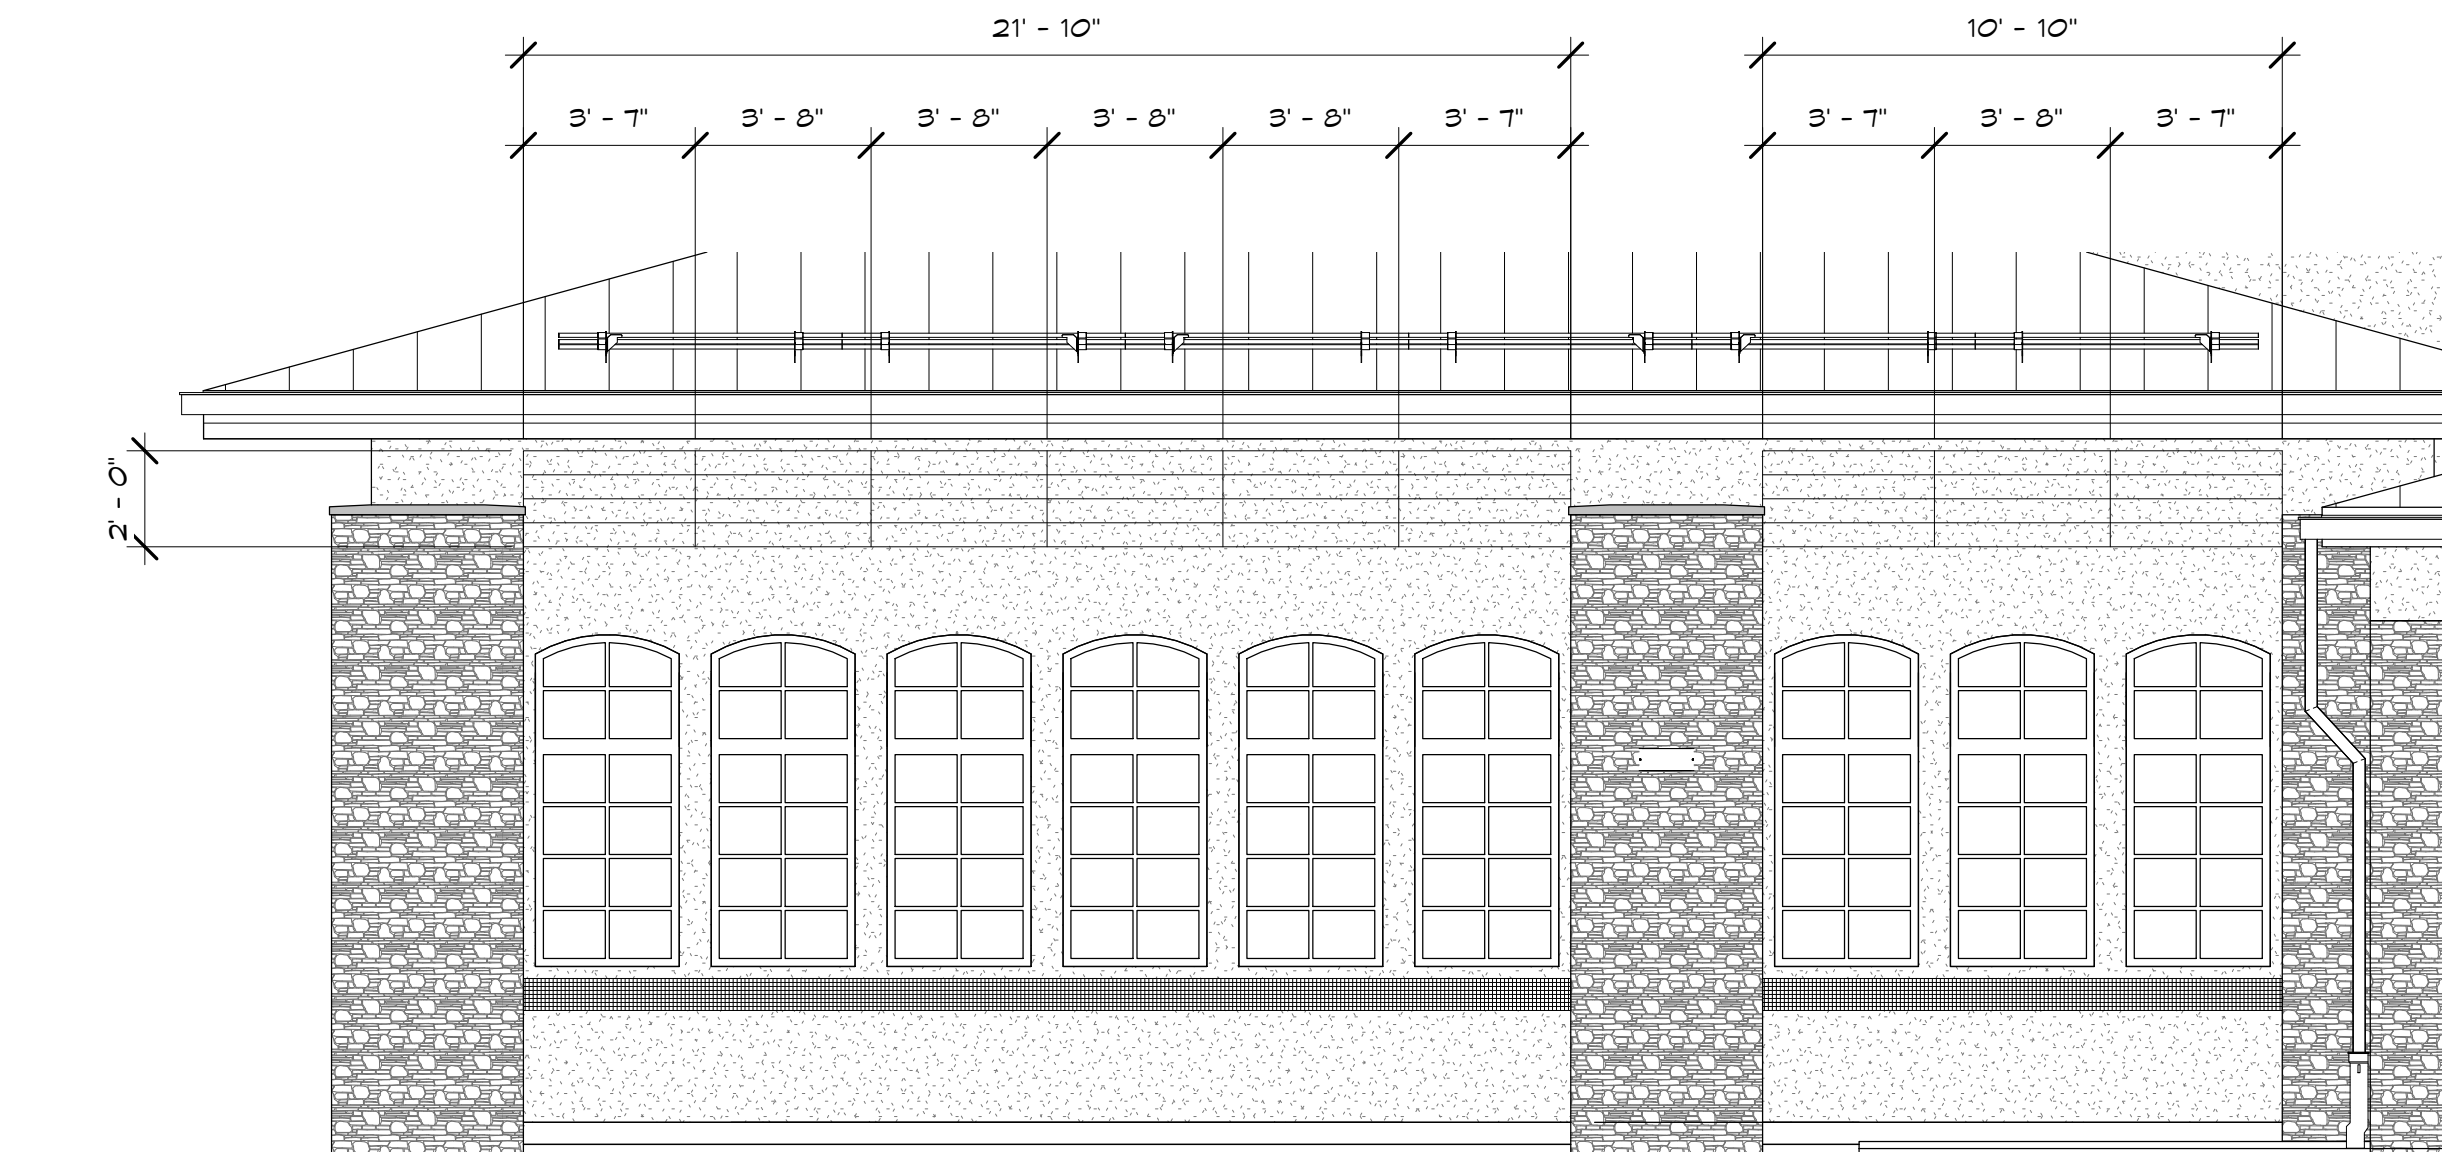


④ Elevation 1 - a
1/4" = 1'-0"

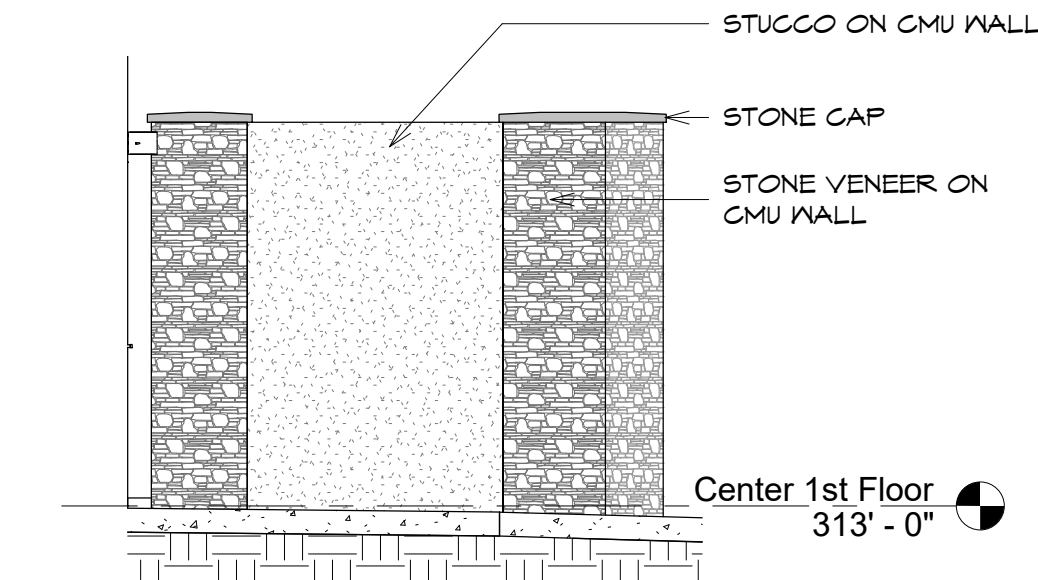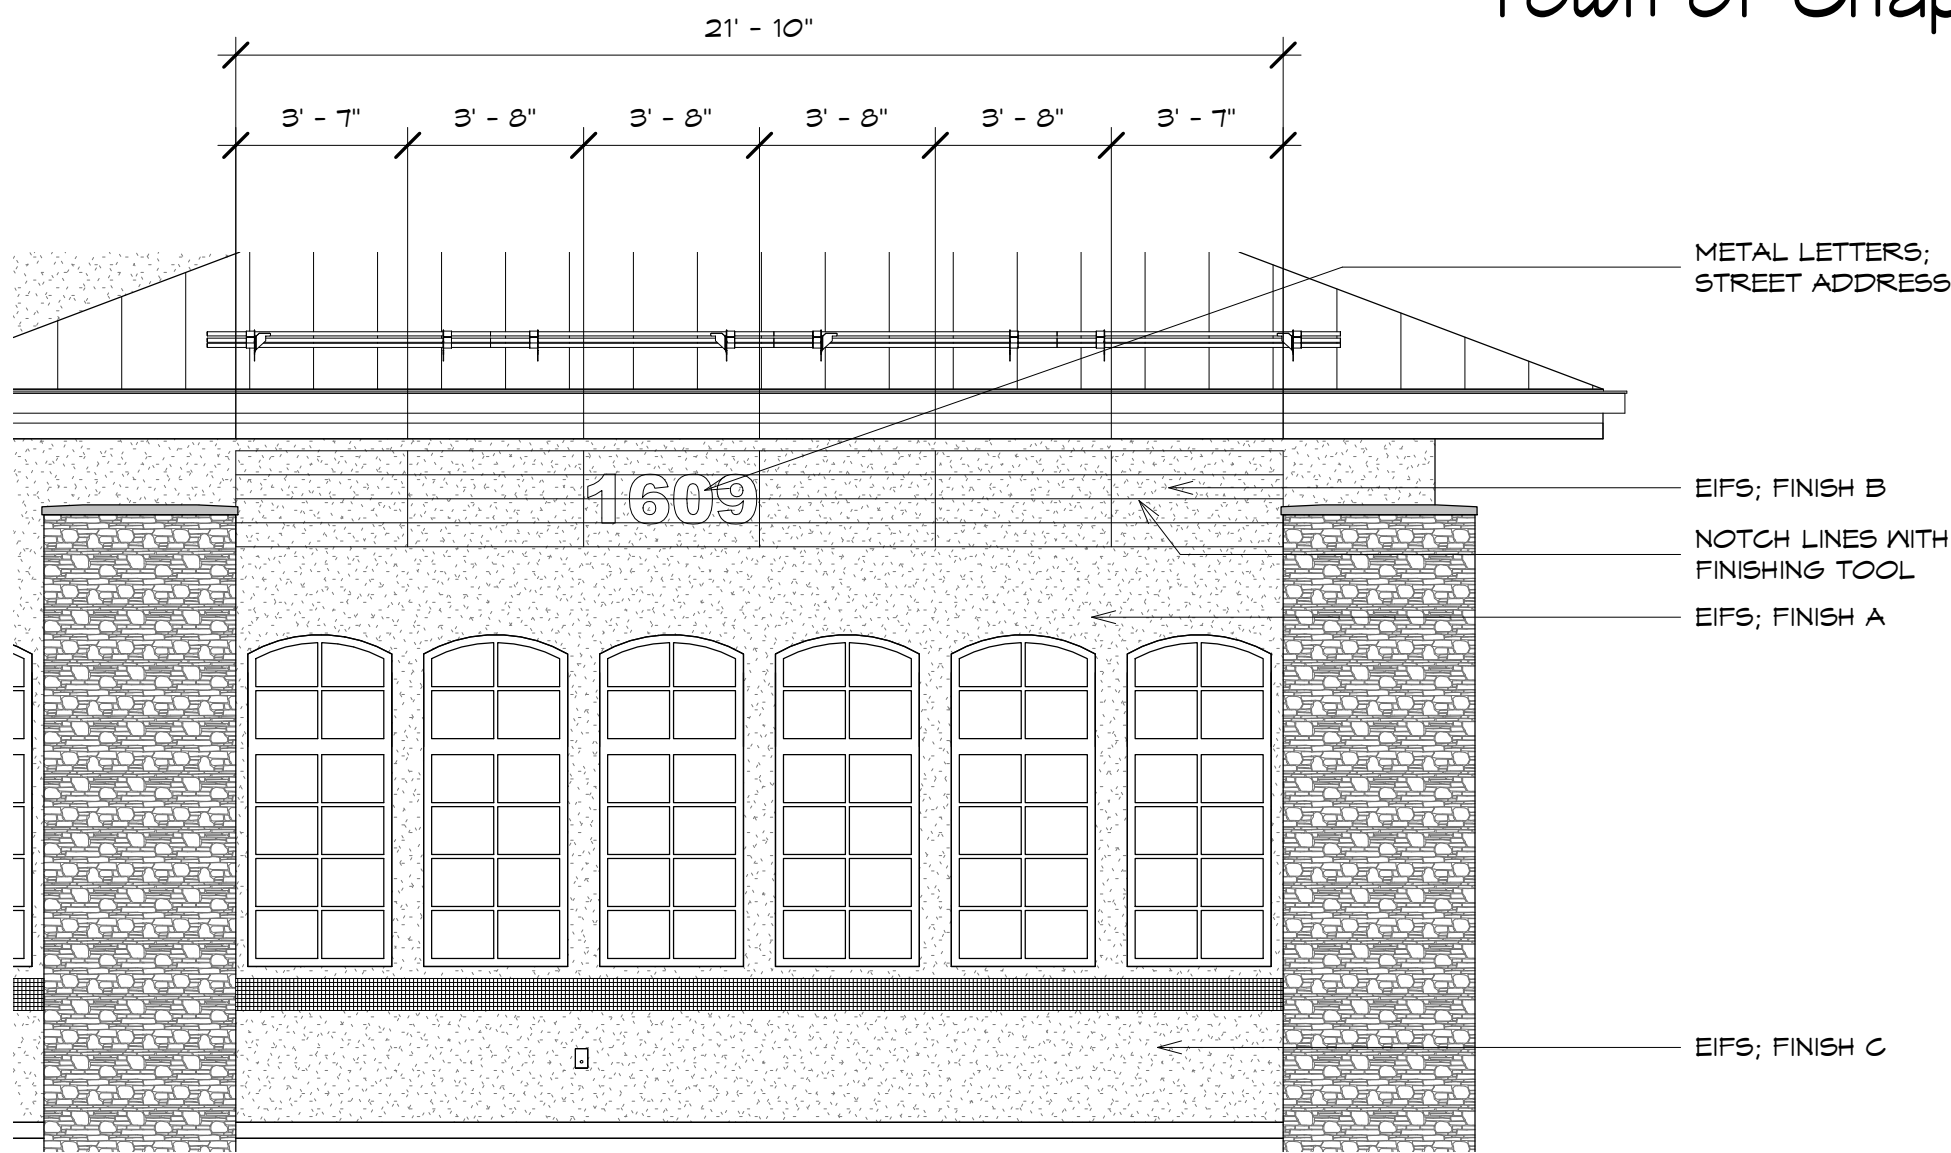

③ Elevation - Service Yard South Wall
1/4" = 1'-0"

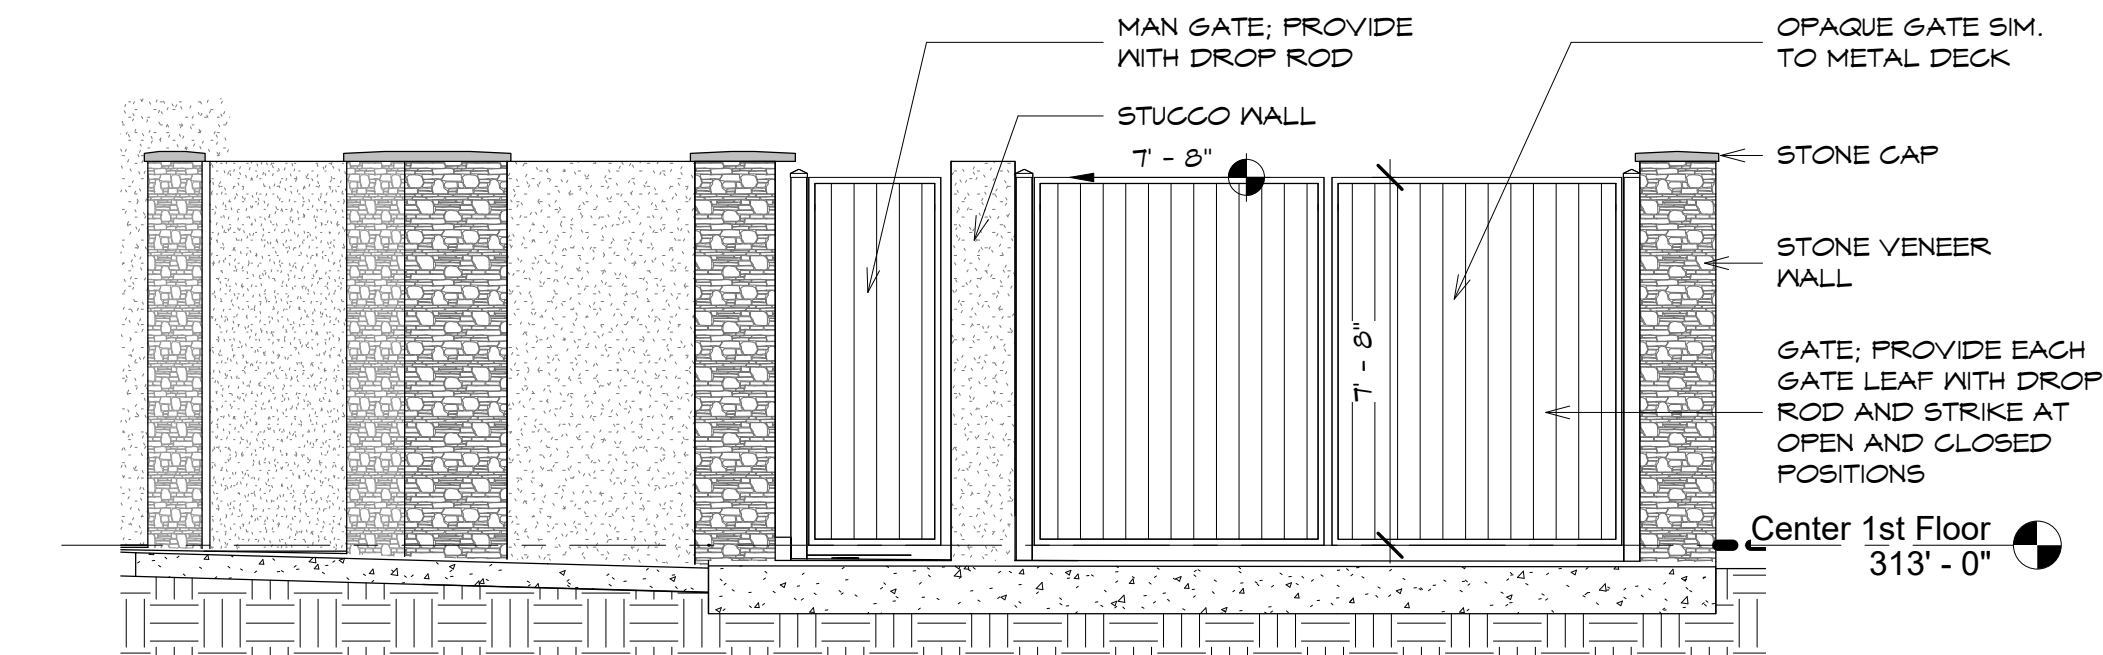

② Elevation - Service Yard Gate
1/4" = 1'-0"

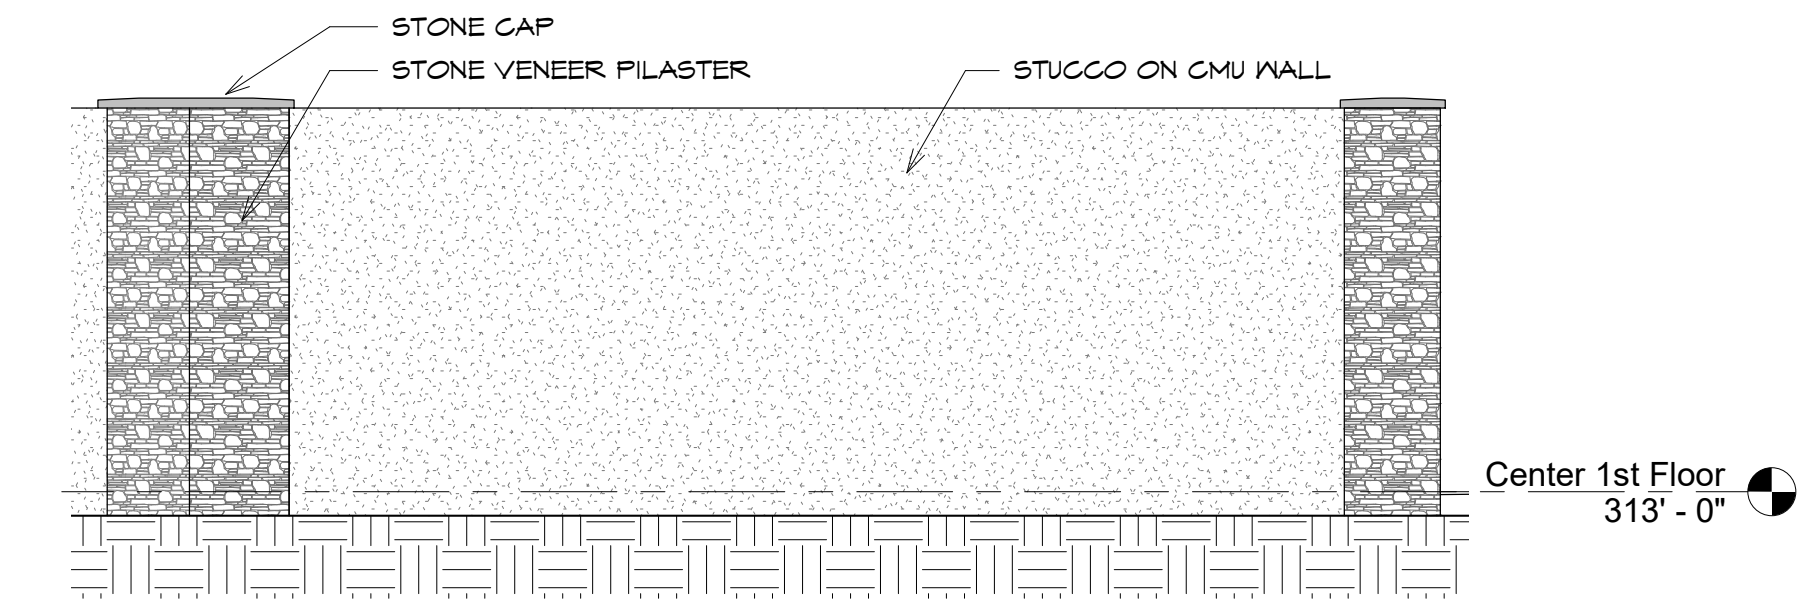

① Elevation - Service Yard North
1/4" = 1'-0"

INNOVATIVE DESIGN
850 W. MORGAN STREET
RALEIGH, NORTH CAROLINA 27603
919-832-6303
919-832-3339 FAX

Construction Documents

MICHAEL H. NICKLAS
REGISTERED ARCHITECT
2950
NORTH CAROLINA
RALEIGH, N.C.

SEAL: 10/19/18

Sancar Turkish Cultural and Community Center
Aziz and Gwen Sancar Foundation
1609 E. Franklin St. Chapel Hill, NC 27514

10		
9		
8		
7		
6		
5		
4	Construction Documents Rev 1	12/27/19
3	Revision - HSS TOS	8/20/19
2	Bulletin Drawing 1	7/10/19
1	Construction Documents	3/27/19
NO.	SUBMISSION	DATE

CHECKED BY: **Checker**

DRAWN BY: **Author**

PROJECT NUMBER: **1602**

SHEET NAME: **CENTER - SERVICE YARD ELEVATIONS**

SHEET NUMBER: **A203**