


TOWN OF CHAPEL HILL

COMMUNITY DESIGN COMMISSION SUBMITTAL

POSTINO

DETAILED BUILDING ELEVATIONS

a.

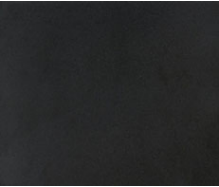TAG NUMBER	LOCATION	DESCRIPTION	MANUFACTURER	IMAGE
MASONRY				
CO-02	PATIO SLAB	PENTRATING STAIN COLOR: BLACK CLEAR SEAL - 20% UVR	SURKCOAT	 Black
WD-1	HORIZONTAL WOOD VENEER	EXISTING PRODEX PHENOLIC PANEL COLOR: RUSTIK	PRODEMA	
MP-2	METAL PANEL SYSTEM	EXISTING PAINTED ALUMINUM SYSTEM COLOR: MATTE BLACK	IMETCO	
PT-01	WALL PAINT	EXISTING BRICK VENEER IRON ORE 7069 FLAT	SHERWIN WILLIAMS	
PT-02	WALL PRIMER MURAL	MULTI-PURPOSE EXTERIOR LATEX PRIMER/SEALER	SHERWIN WILLIAMS	
MT-1	STOREFRONT	CHARCOAL	ARCADIA	

DETAILED BUILDING ELEVATIONS

b.



NORTH FACADE ELEVATION
N.T.S.



EAST FACADE ELEVATION
N.T.S.

DETAILED BUILDING ELEVATIONS

C.



FRONT



PATIO




CORNER




PATIO

DETAILED BUILDING ELEVATIONS


d.

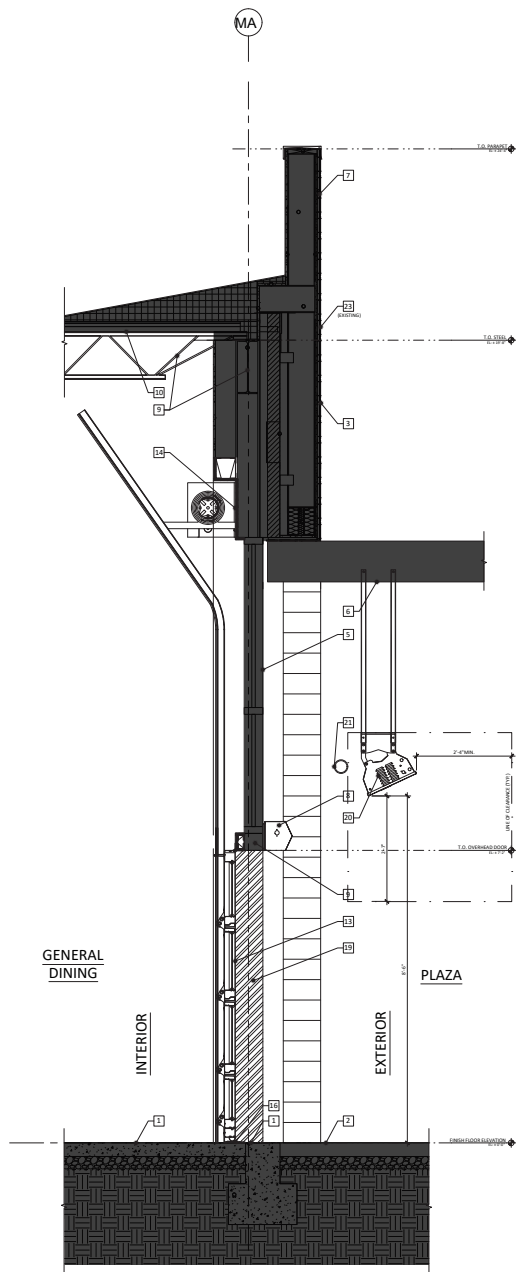


1 WALL SECTION @ SUITE C6
SCALE: 3/4" = 1'-0"

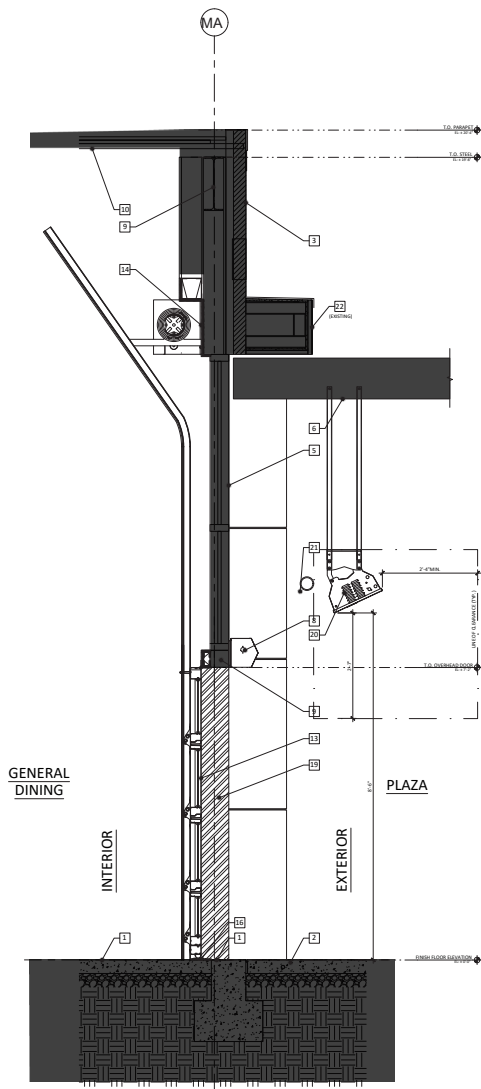

2 WALL SECTION @ SUITE C6
SCALE: 3/4" = 1'-0"

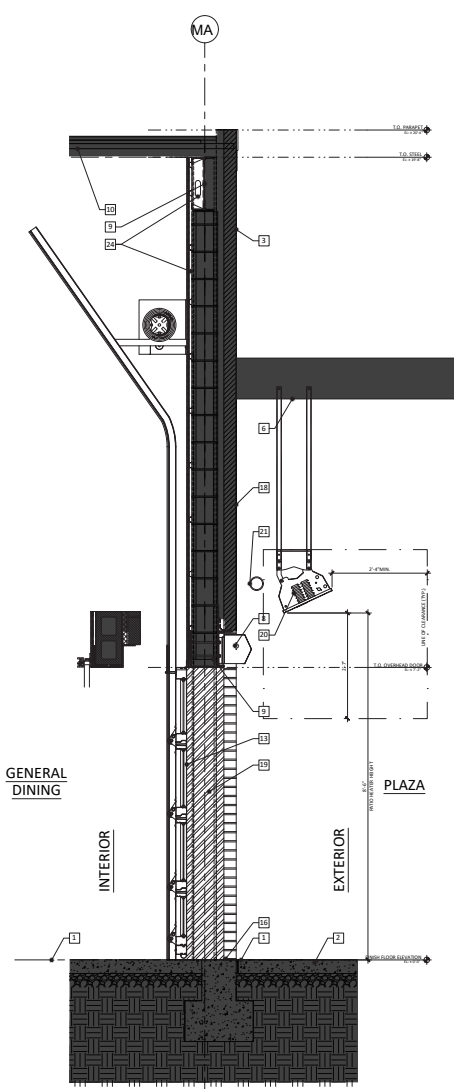


1 WALL SECTION @ SUITE C6
SCALE: 3/4" = 1'-0"

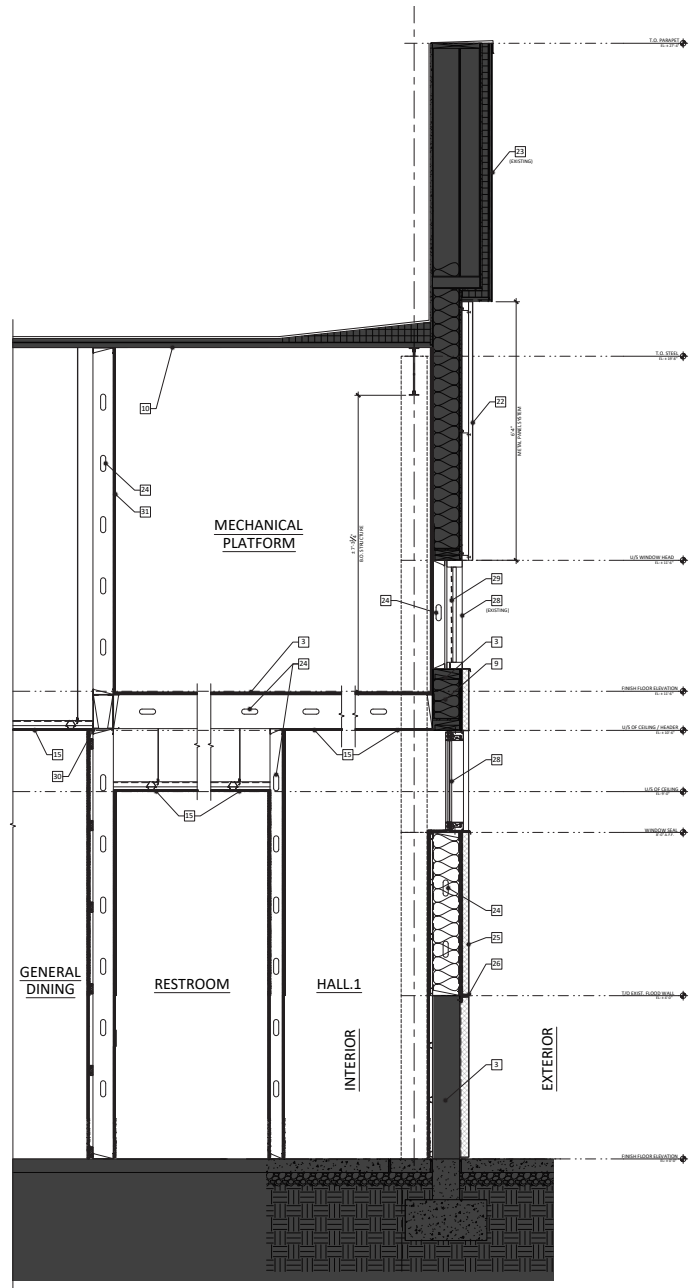

2 WALL SECTION @ SUITE C6
SCALE: 3/4" = 1'-0"

DETAILED BUILDING ELEVATIONS

e.

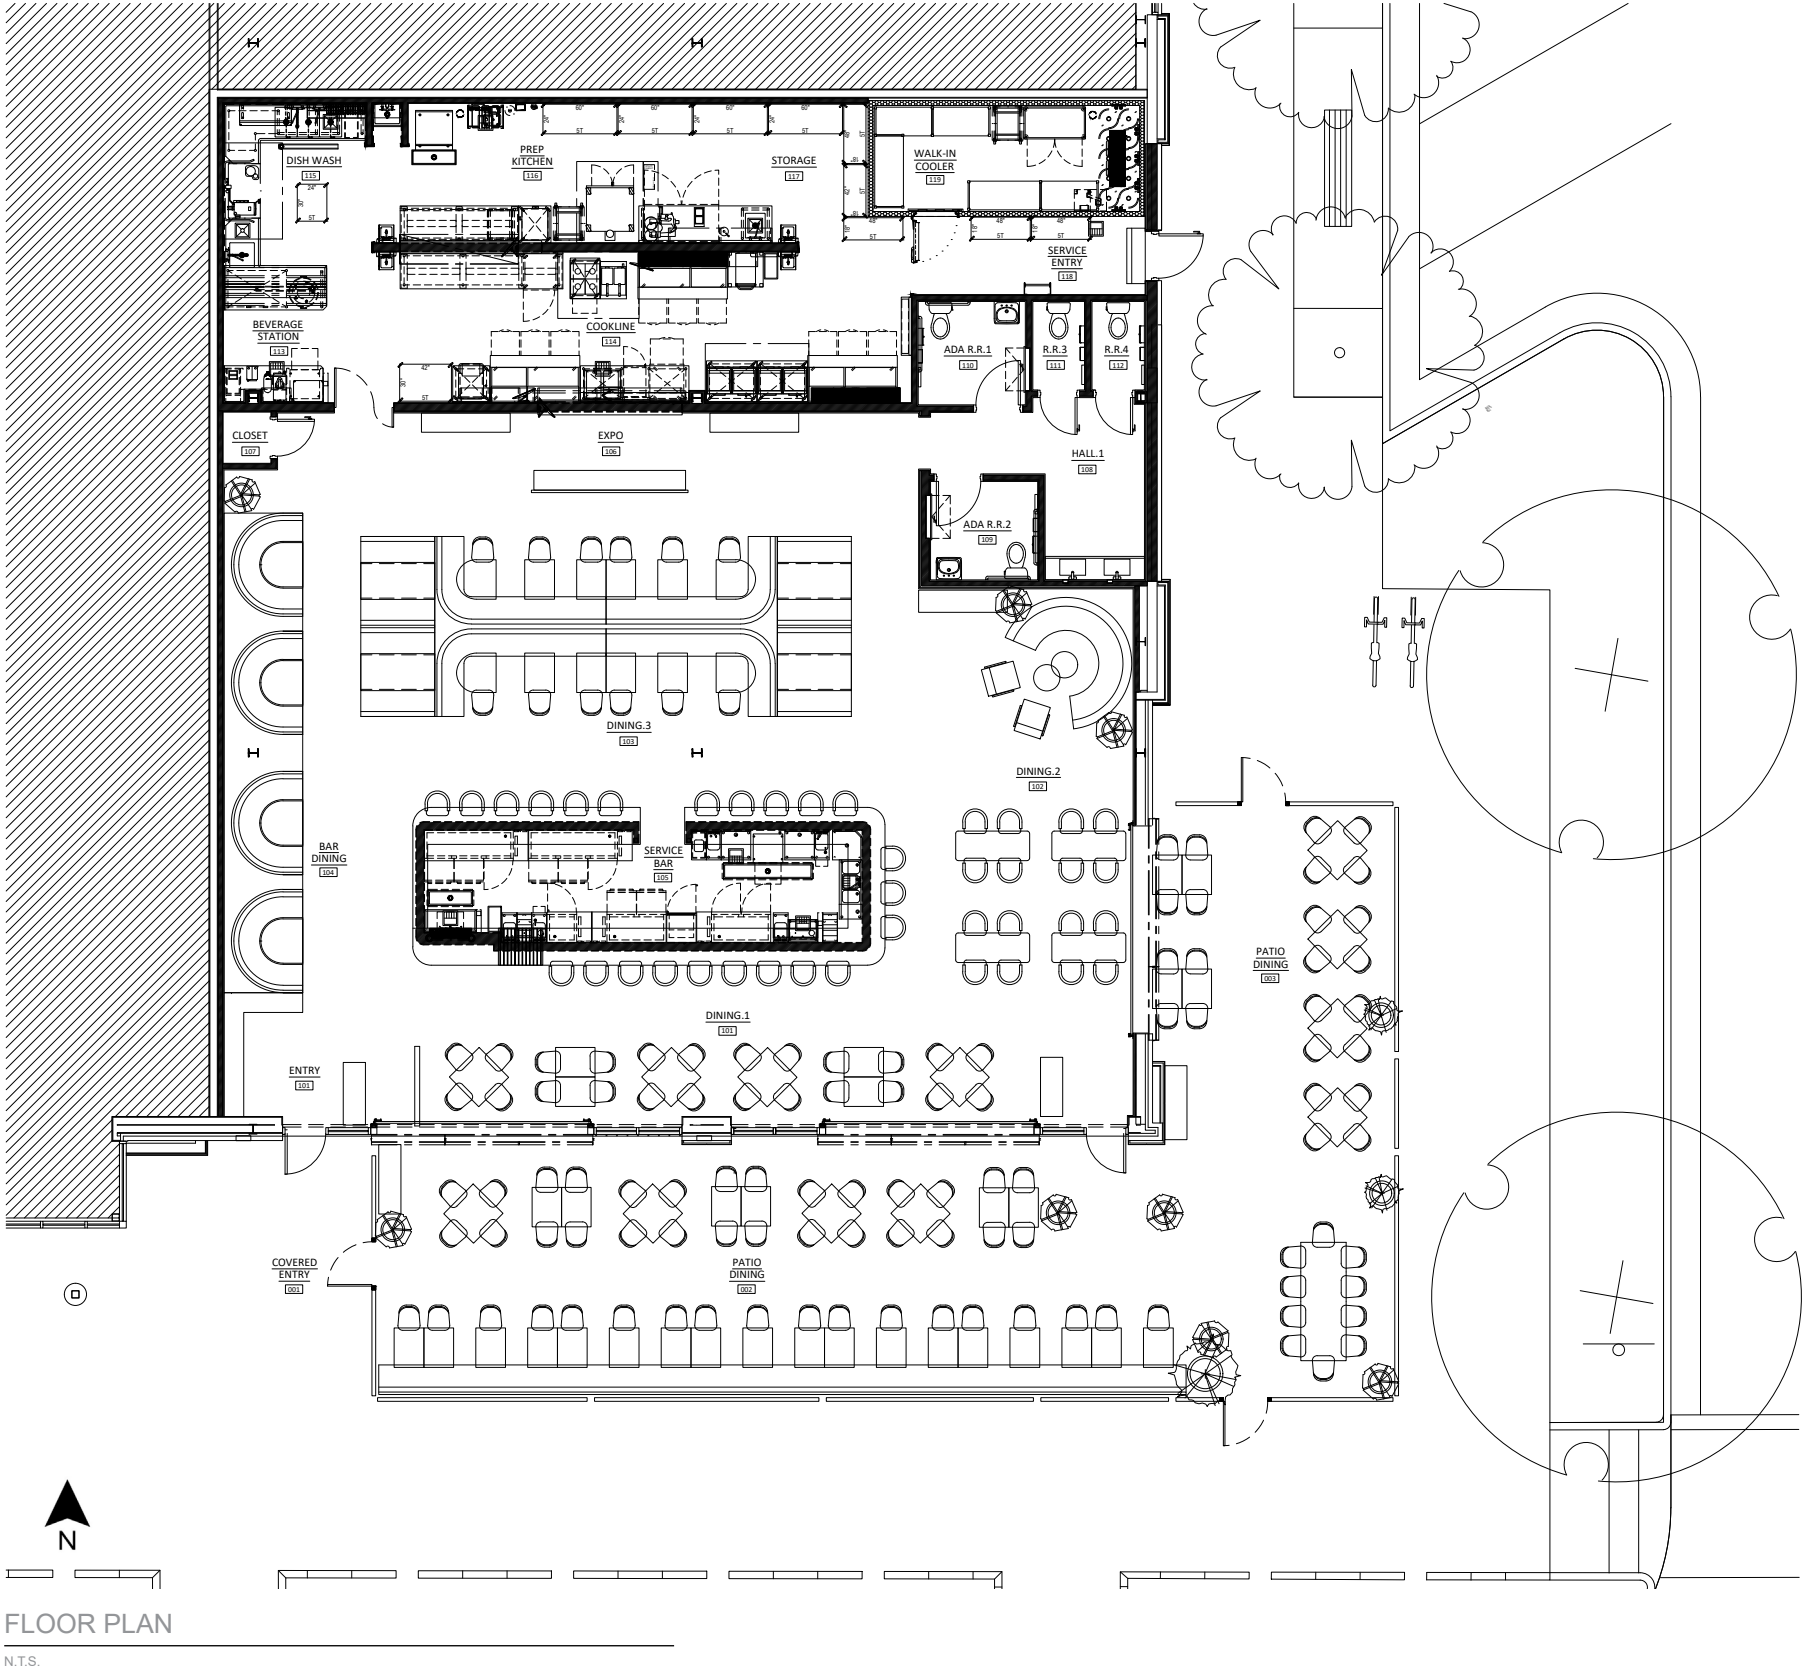


f.



N.T.S

SITE LIGHTING PLAN

a.

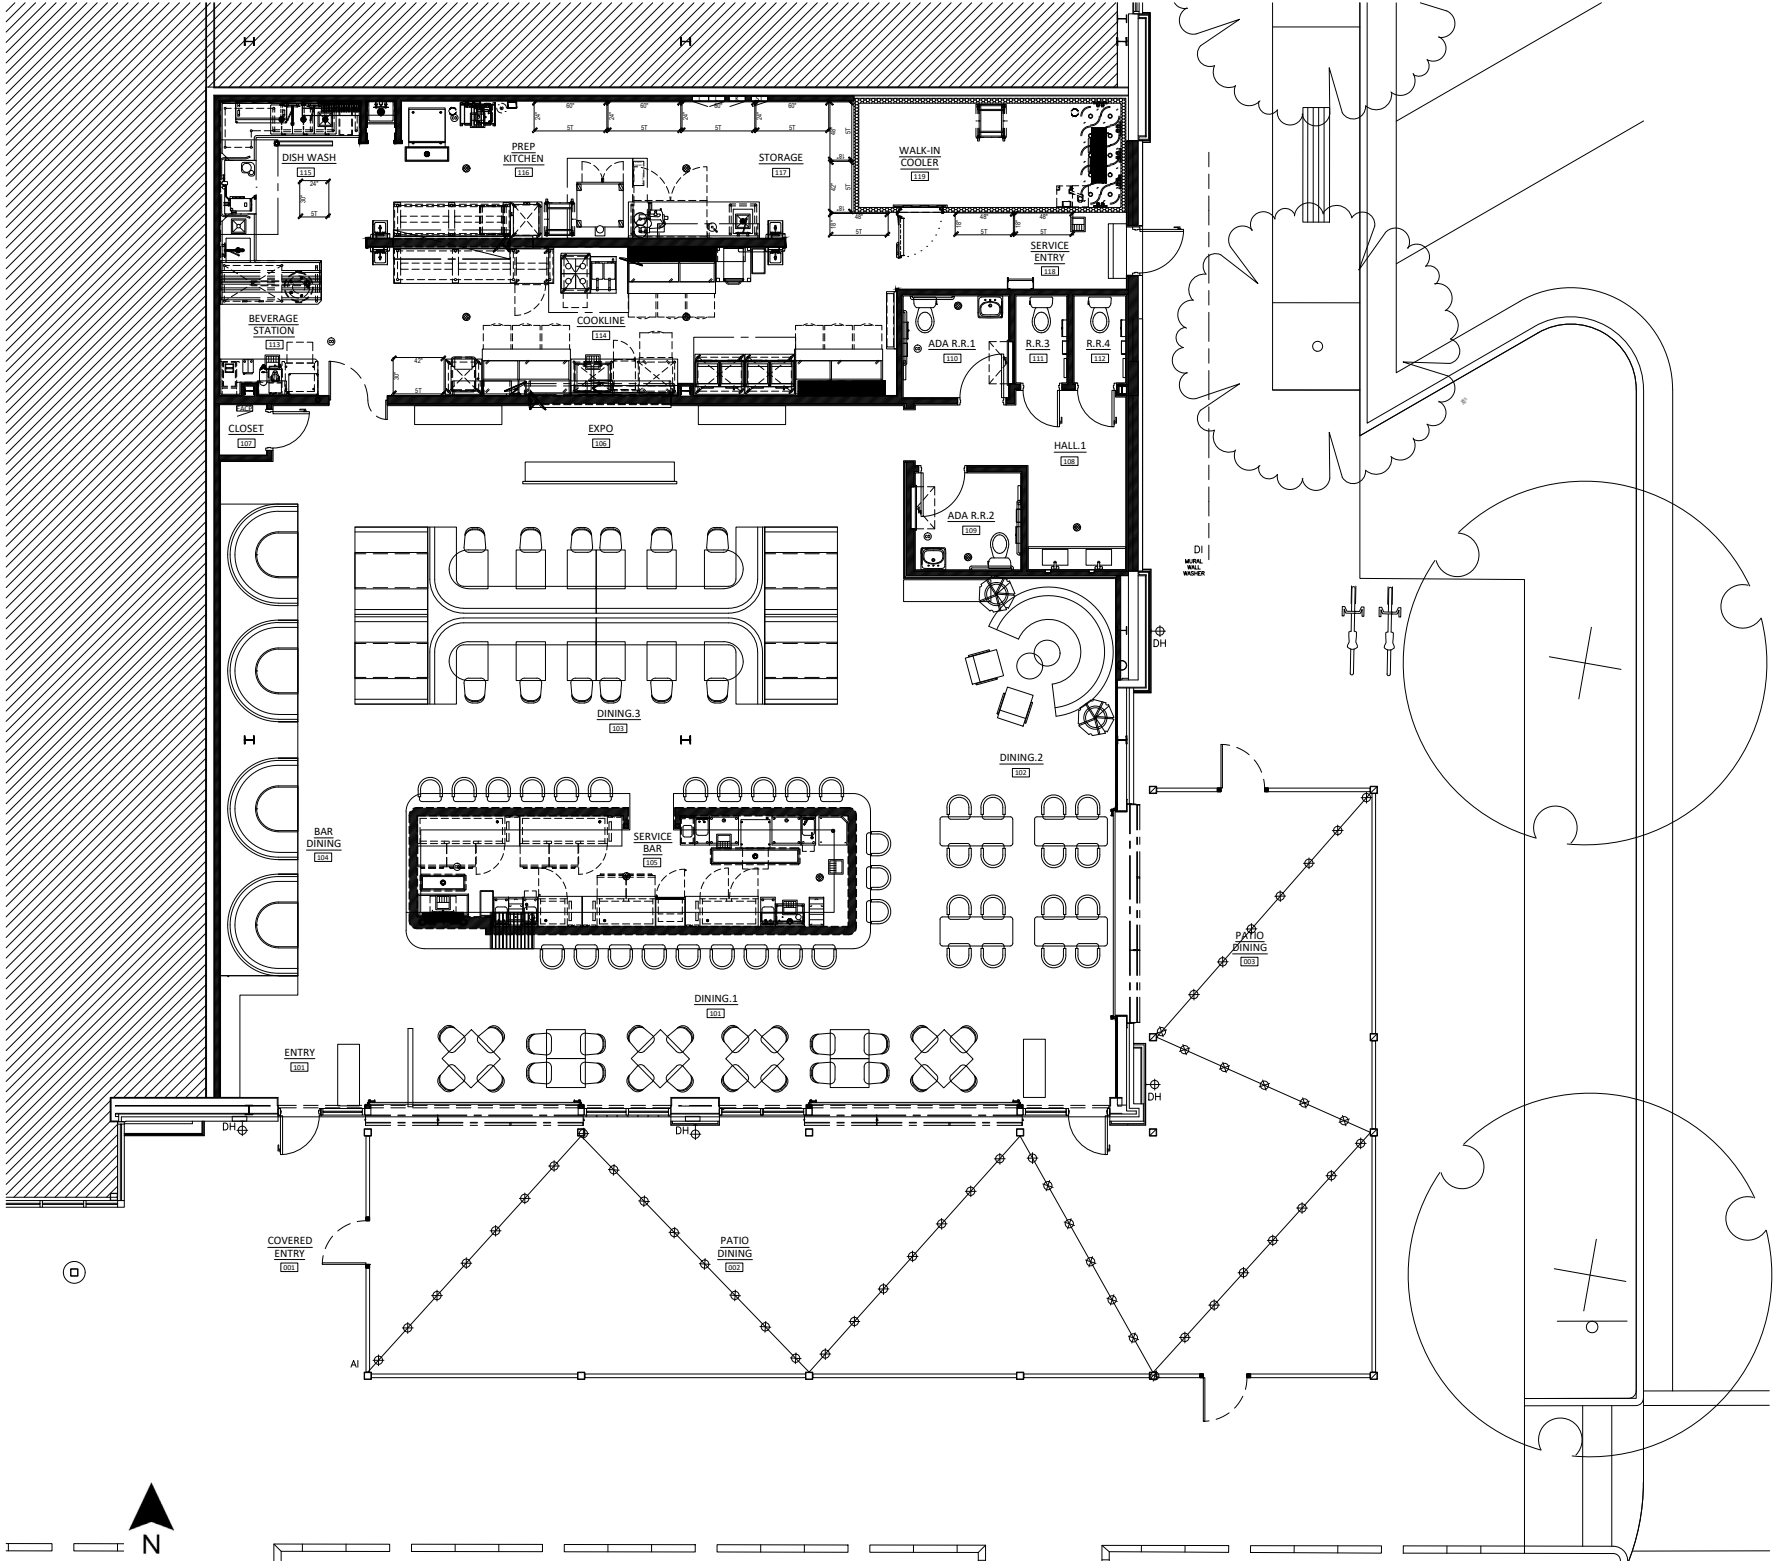

EXTERIOR LIGHTING PLAN

N.T.S.

SITE LIGHTING PLAN

b.

SPEC NUMBER	LOCATION	DESCRIPTION	MANUFACTURER	QTY. OF FIXTURE	IMAGE	MOUNTING HEIGHT
LT-AI	FESTOON LIGHTING PATIO	COMMERCIAL GRADE E26 LS2-M-24-48-BK & LS-M-24-100-BK LS-CABLE-60, LS-CABLE-110, LS-LOCK-4, LS-TT	AMERICAN LIGHTING	REFER TO ARCHITECTURAL RCP & ELECTRICAL LIGHTING PLAN		SUSPENDED FROM CANOPY STRUCTURE
LT-DH	EXTERIOR WALL SCONCE	PERI LED OUTDOOR WALL SCONCE	KUZCO LIGHTING	4		6'-0" AFF
LT-DI	WALL WASHER MURAL	MICRO SERIES LOW PROFILE 48" LED WALL WASHER (36W) WARM WHITE SKU: AL-WW-M-48	ASPECT LED	7 (48" STRIPS)		MOUNTED TO EXISTING CNAOPY

