



Copyright (c) by Ci Design, Inc. / All Rights Reserved

BARBEE CHAPEL ROAD | KEY PLAN

CHAPEL HILL, NORTH CAROLINA

SCALE: 1" = 100'

Toll Brothers
APARTMENT LIVING



Copyright (c) by Ci Design, Inc. / All Rights Reserved

BARBEE CHAPEL ROAD | MASSING STUDY

CHAPEL HILL, NORTH CAROLINA | VIEW A

Toll Brothers
APARTMENT LIVING



Copyright (c) by Ci Design, Inc. / All Rights Reserved

BARBEE CHAPEL ROAD
CHAPEL HILL, NORTH CAROLINA

MASSING STUDY
VIEW B

Toll Brothers
APARTMENT LIVING



Copyright (c) by Ci Design, Inc. / All Rights Reserved

BARBEE CHAPEL ROAD

CHAPEL HILL, NORTH CAROLINA

MASSING STUDY

VIEW C

Toll Brothers
APARTMENT LIVING



Copyright (c) by Ci Design, Inc. / All Rights Reserved


BARBEE CHAPEL ROAD | MASSING STUDY

CHAPEL HILL, NORTH CAROLINA | VIEW D

Toll Brothers
APARTMENT LIVING

LEGEND

- EX TOWN BIKE, PED, AND/OR GREENWAY
- BIKE/PED CONNECTION TO FUTURE HILLMONT DEVELOPMENT
- BARBEE CHAPEL APTS. PROPERTY LINE
- BUS STOP
- PROPOSED CONNECTIVITY

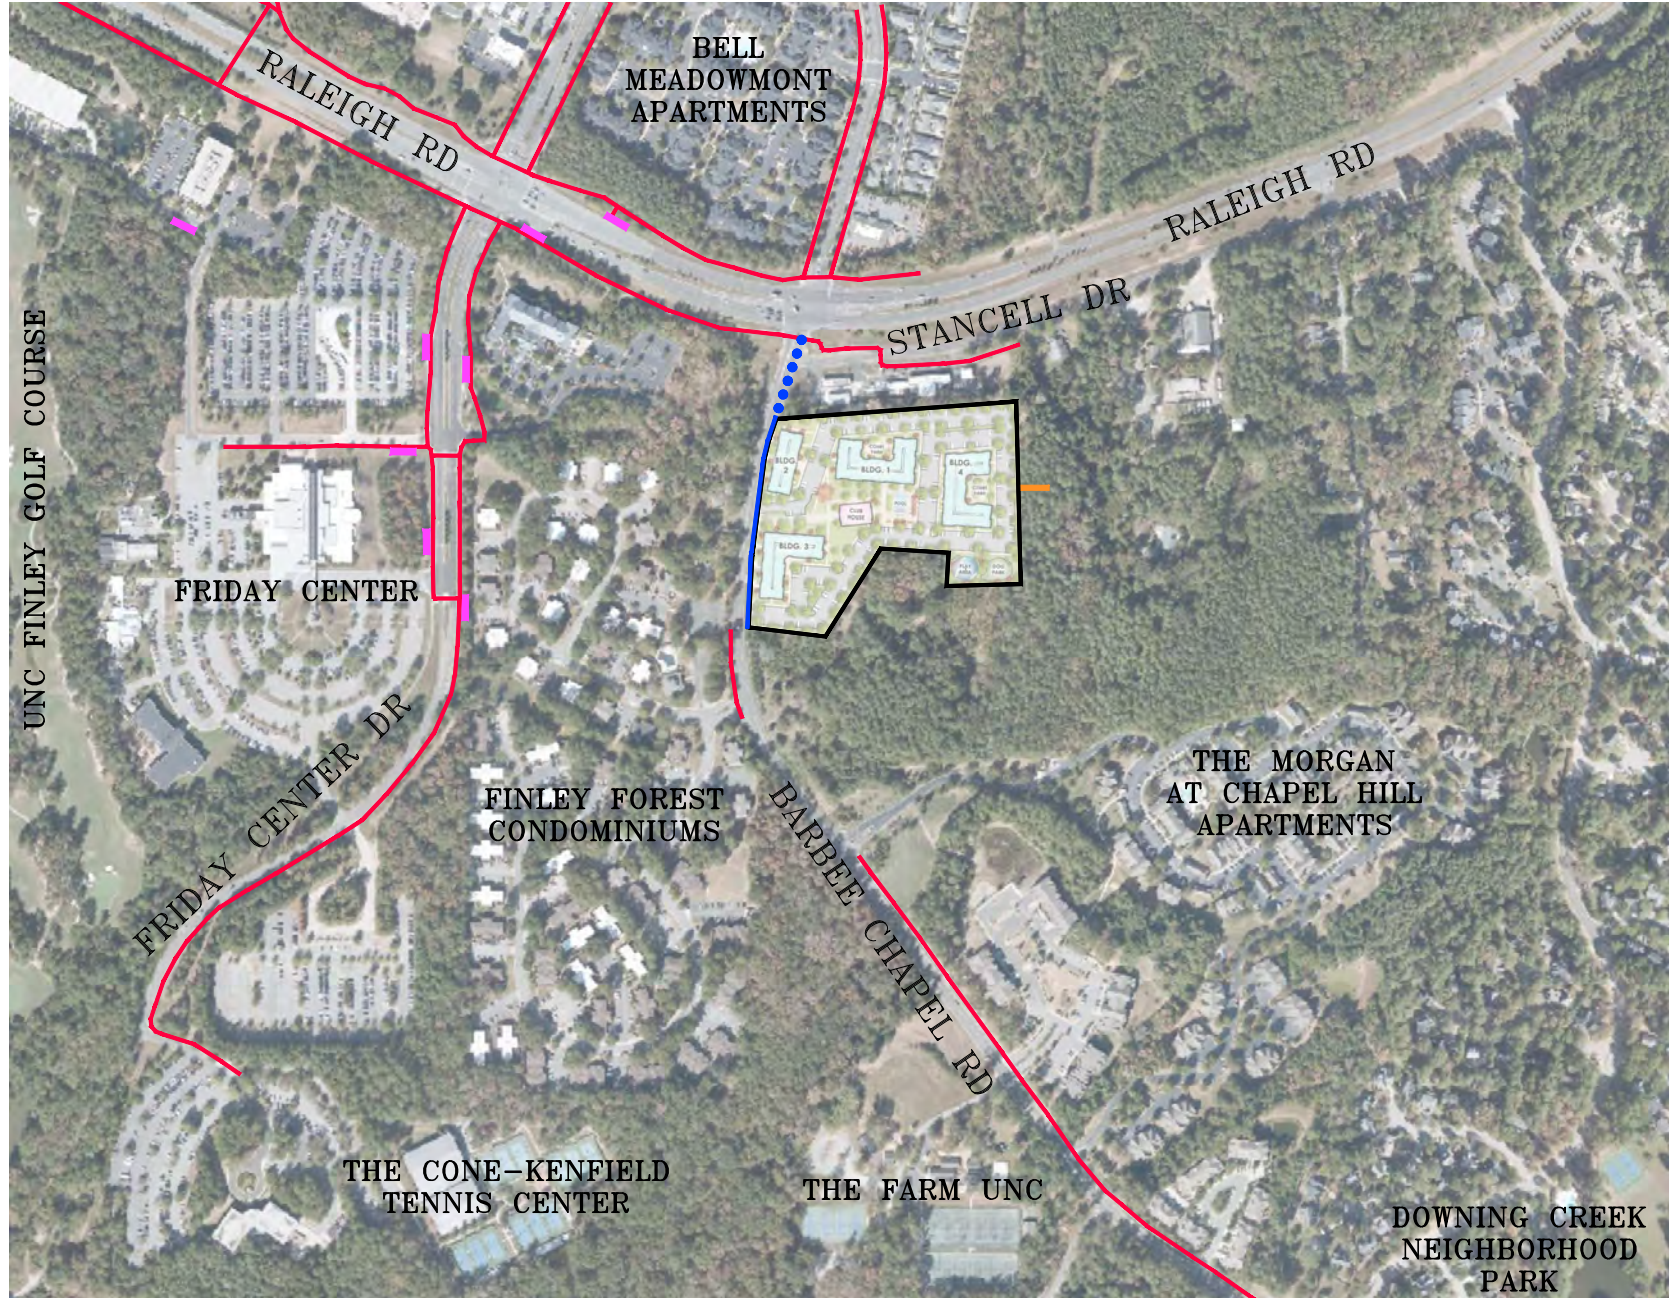

PLAN INFORMATION

PROJECT NO. TLA22001
 FILENAME TLA22001-E1
 CHECKED BY SIC
 DRAWN BY WHM
 SCALE 1"=600'
 DATE 05.13.2022

BARBEE CHAPEL APARTMENTS

BICYCLE/PEDESTRIAN EXHIBIT
 CHAPEL HILL, NORTH CAROLINA

The John R. McAdams Company, Inc.
 2905 Meridian Parkway
 Durham, NC 27713

phone 919.361.5000
 fax 919.361.2269
 license number: C-0293, C-187

www.mcadamscso.com

