




1
A2
ELEVATION, STOREFRONT AND BAR RAIL
SCALE: 1/2" = 1'-0"

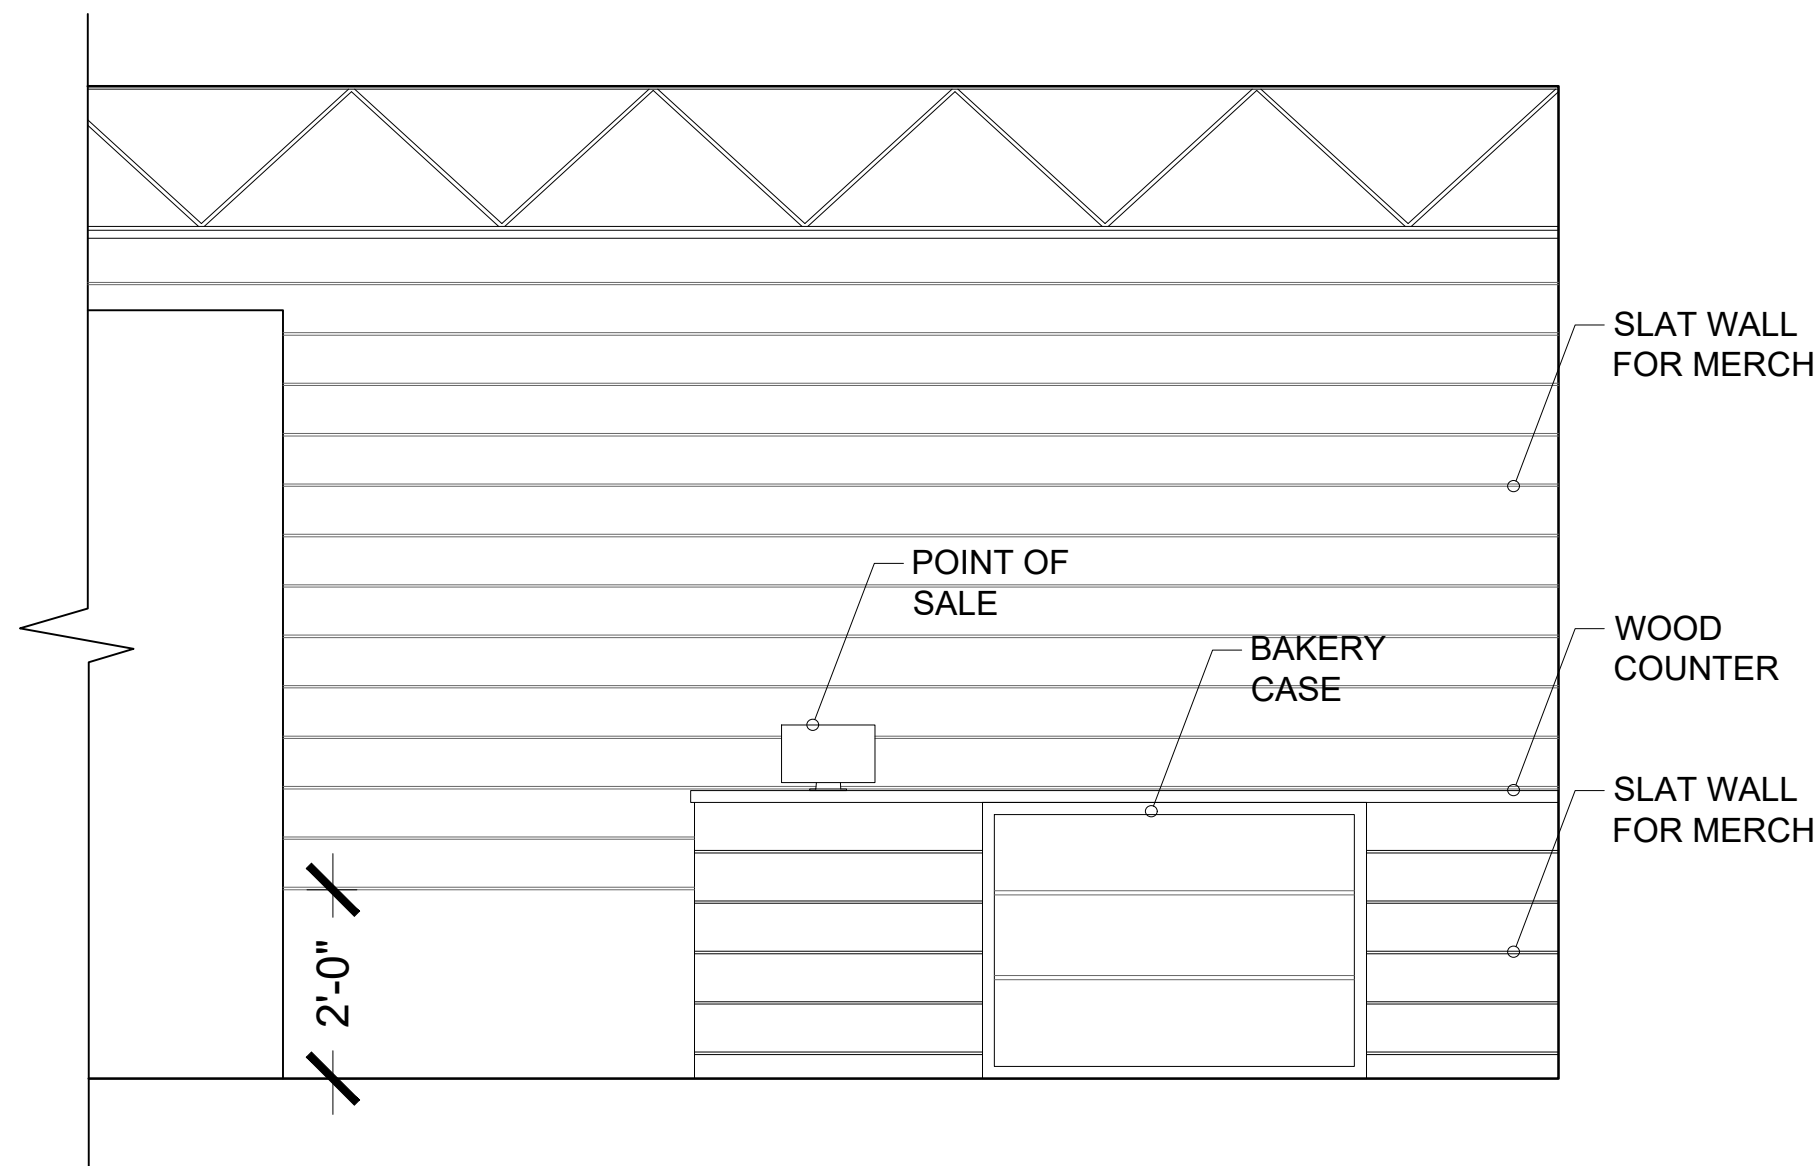


2
A2
ELEVATION, COUNTER/DISPLAY AREA
SCALE: 1/2" = 1'-0"

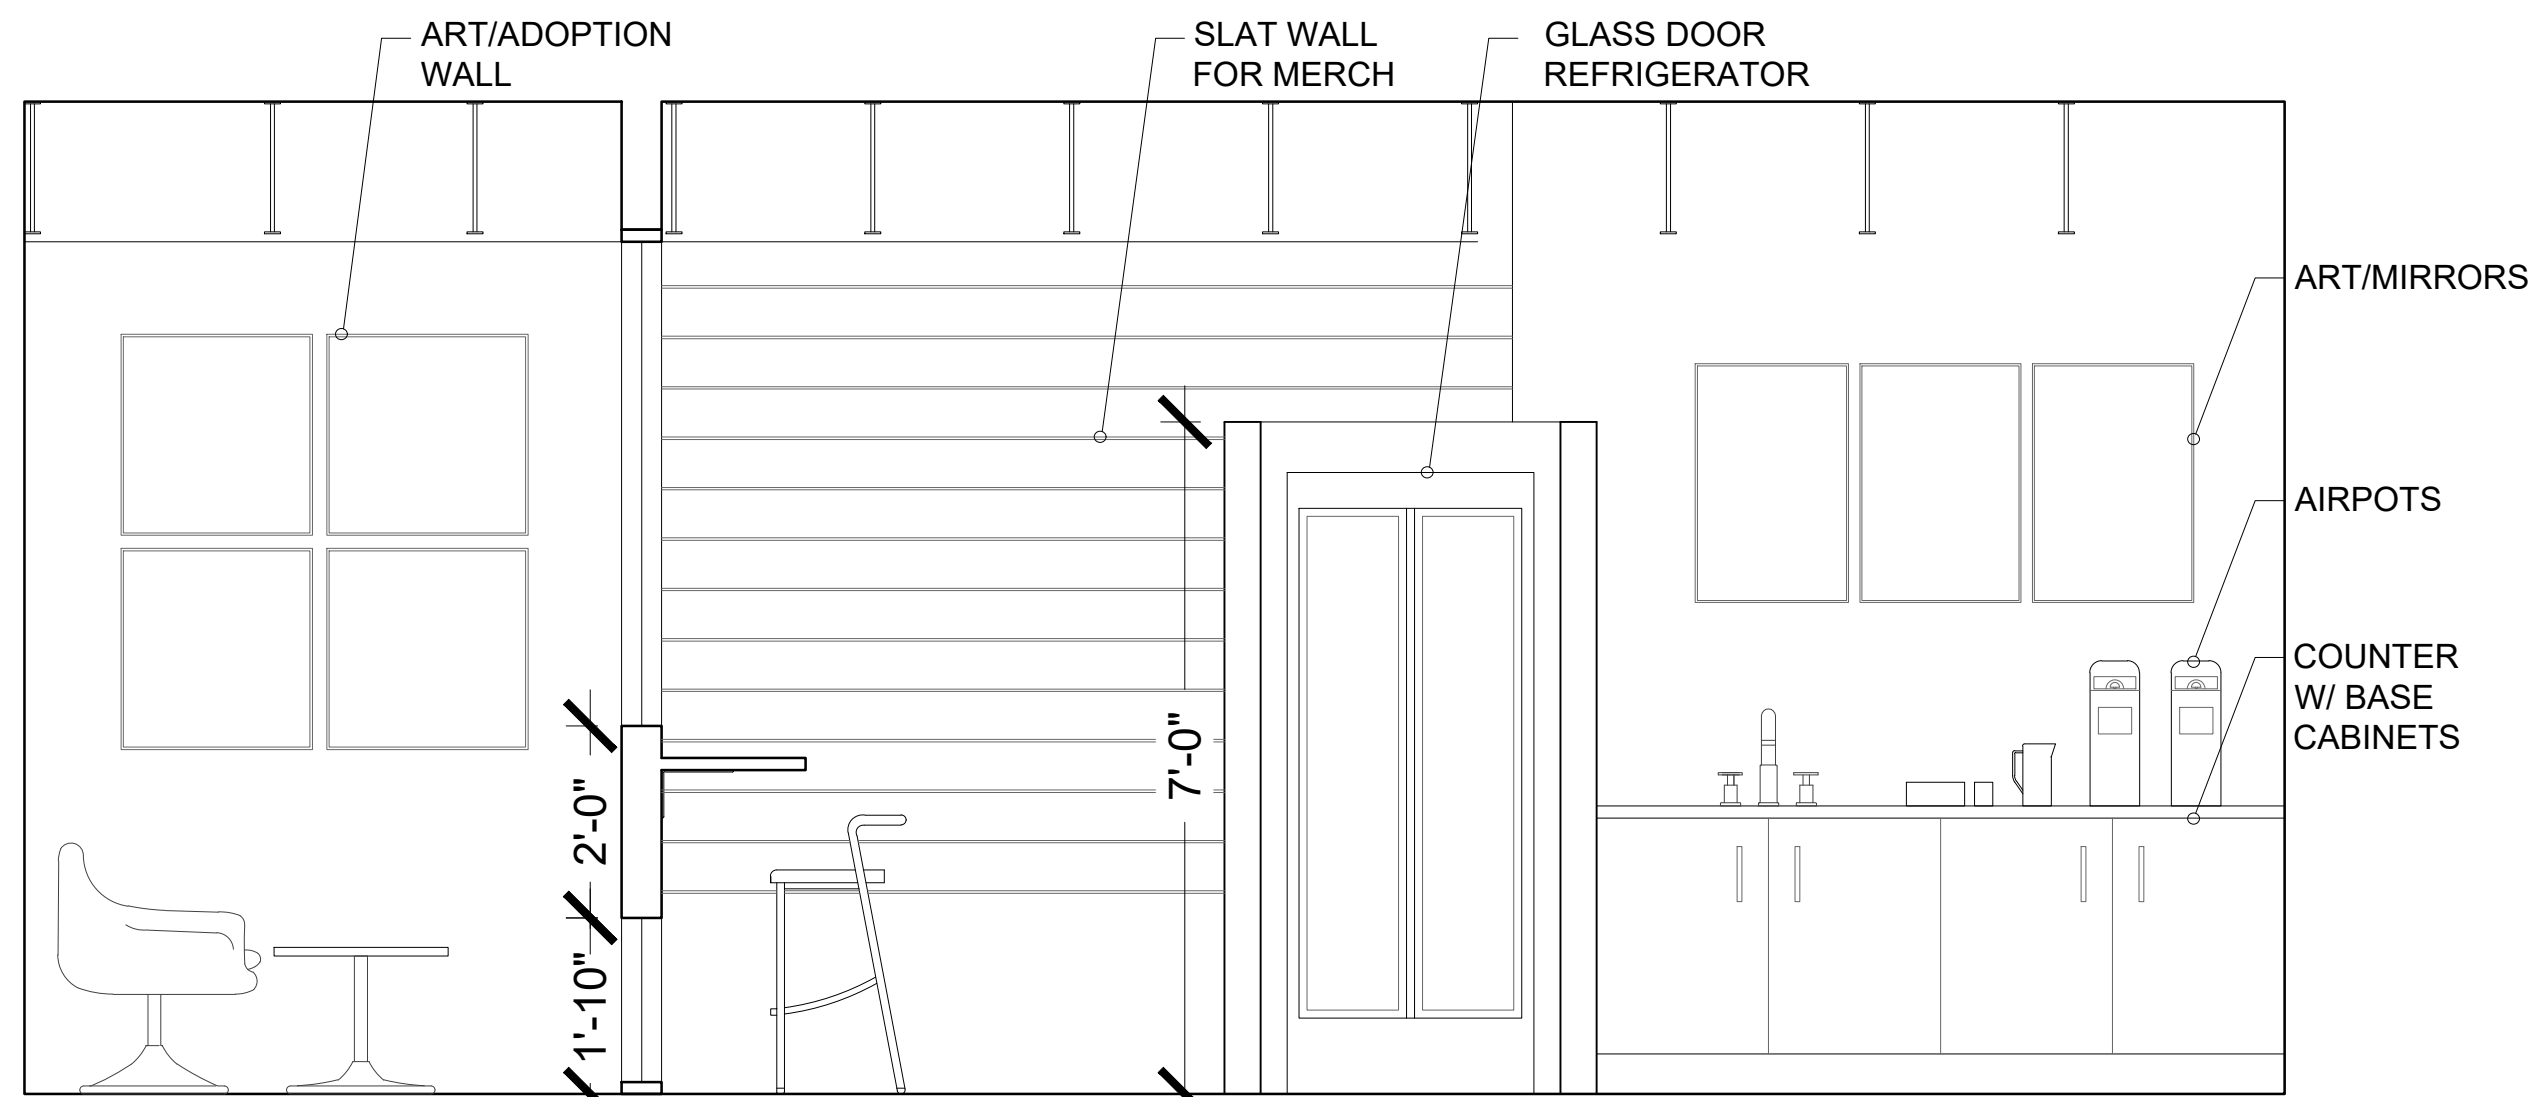

3
A2
SECTION/ELEVATION: ACCESSIBLE CAT LOUNGE, DRINK AREA
SCALE: 1/2" = 1'-0"

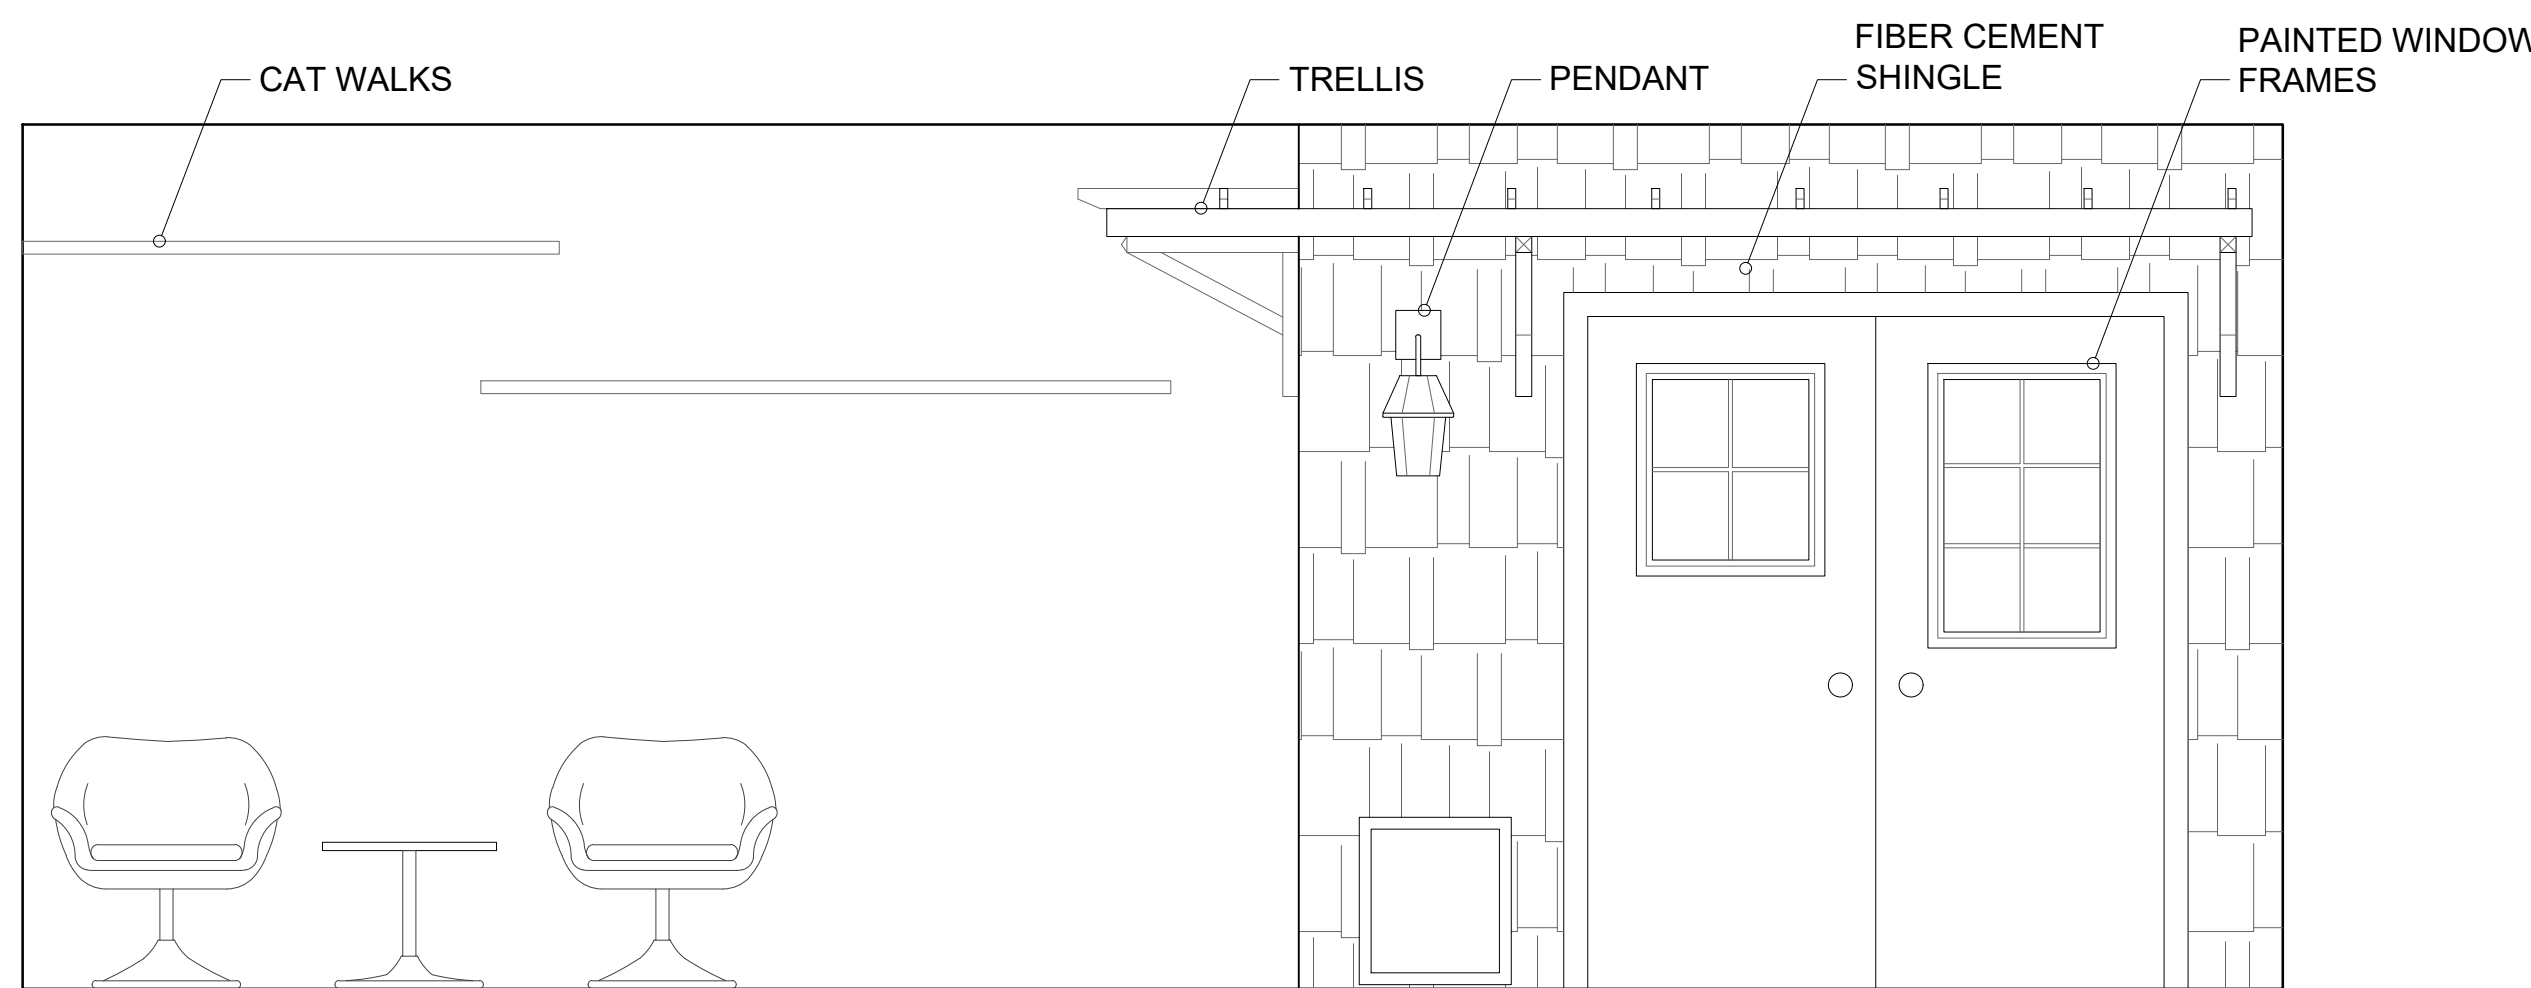


4
A2
ELEVATION, UPSTAIRS 'SHED' CLOSET
SCALE: 1/2" = 1'-0"

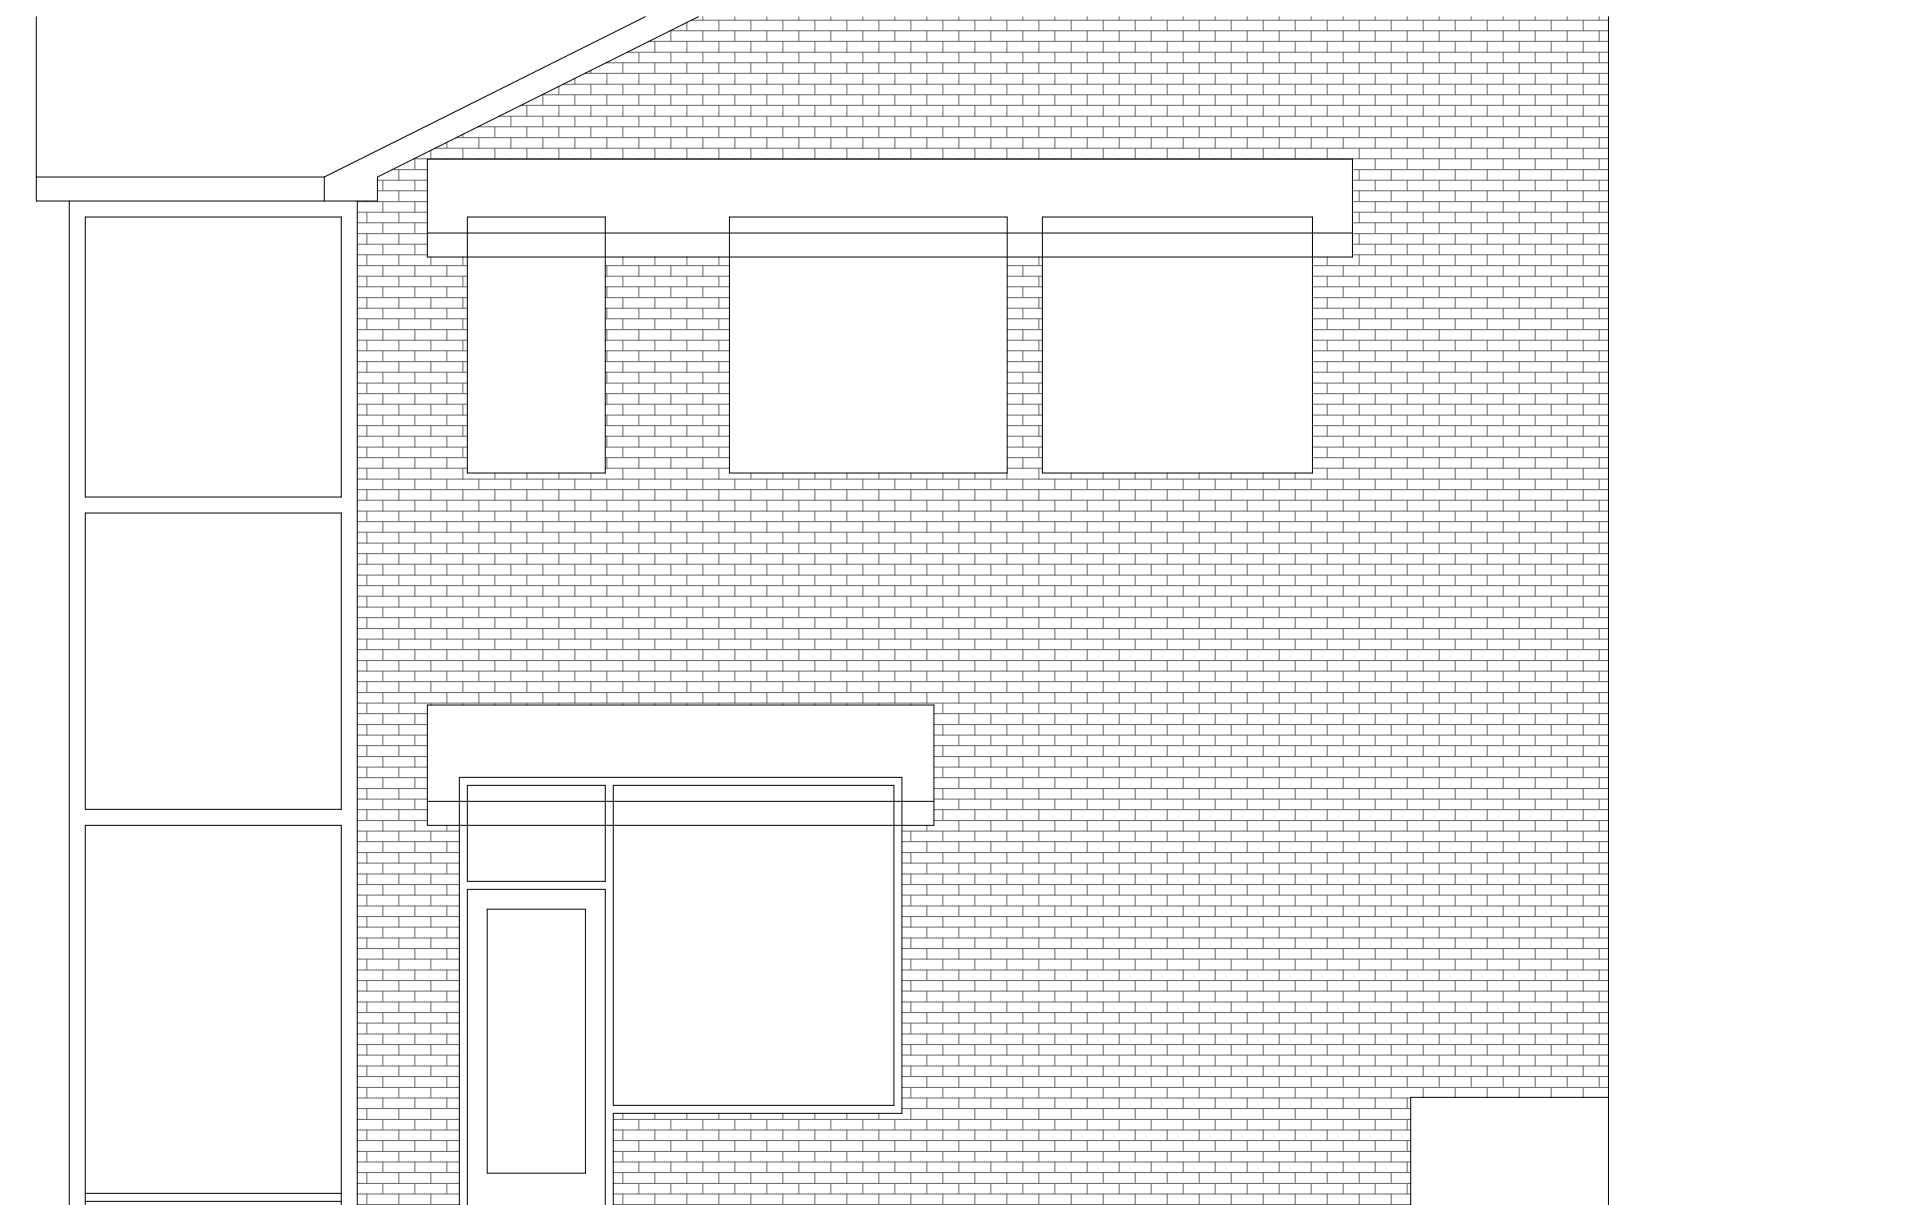

5
A2
EXISTING SIDE (WEST) ELEVATION AT ENTRY
SCALE: 1/4" = 1'-0"



6
A2
PROPOSED SIDE (WEST) ELEVATION AT ENTRY
SCALE: 1/4" = 1'-0"

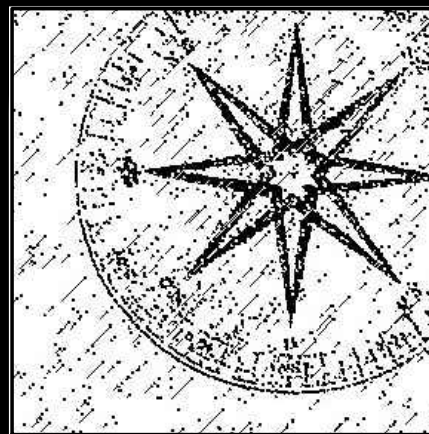

JIM SPENCER
ARCHITECTS, PA

109-A BREWER LANE
CARRBORO, NC 27510

919.960.6680 o
919.960.6682 f
jspencerjsa@gmail.com

Project:

CAT TALES
CAT CAFE

RENOVATIONS/
INTERIOR
ALTERATIONS

431 WEST
FRANKLIN STREET
SUITES 210, 221,
222

CHAPEL HILL,
NORTH CAROLINA
27516

THESE DRAWINGS ARE THE PROPERTY OF
JIM SPENCER ARCHITECTS, PA AND ARE
INSTRUMENTS OF SERVICE AND AS SUCH
SHALL REMAIN THE PROPERTY OF THE
ARCHITECT AND THE DESIGNER. THEY HAVE
BEEN PREPARED FOR A SPECIFIC PROJECT
AND SHALL NOT BE USED IN CONJUNCTION
WITH ANY OTHER PROJECT WITHOUT THE
PRIOR WRITTEN PERMISSION OF THE
ARCHITECT AND DESIGNER. ALL RIGHTS
RESERVED.
© 2018 JIM SPENCER ARCHITECTS



PERMIT DRAWINGS

Job Number:

Drawn	JCS, HLF, SL
Checked	JSA
DATE	SEPT 5, 2018 OCT. 19, 2018 NOV. 14, 2018

Sheet Title:

A2

Sheet Number

210



Follow
our
Paw-grass!
CAT TALES
CATCAFE



