




Carraway Village Retail

DECEMBER 19, 2018

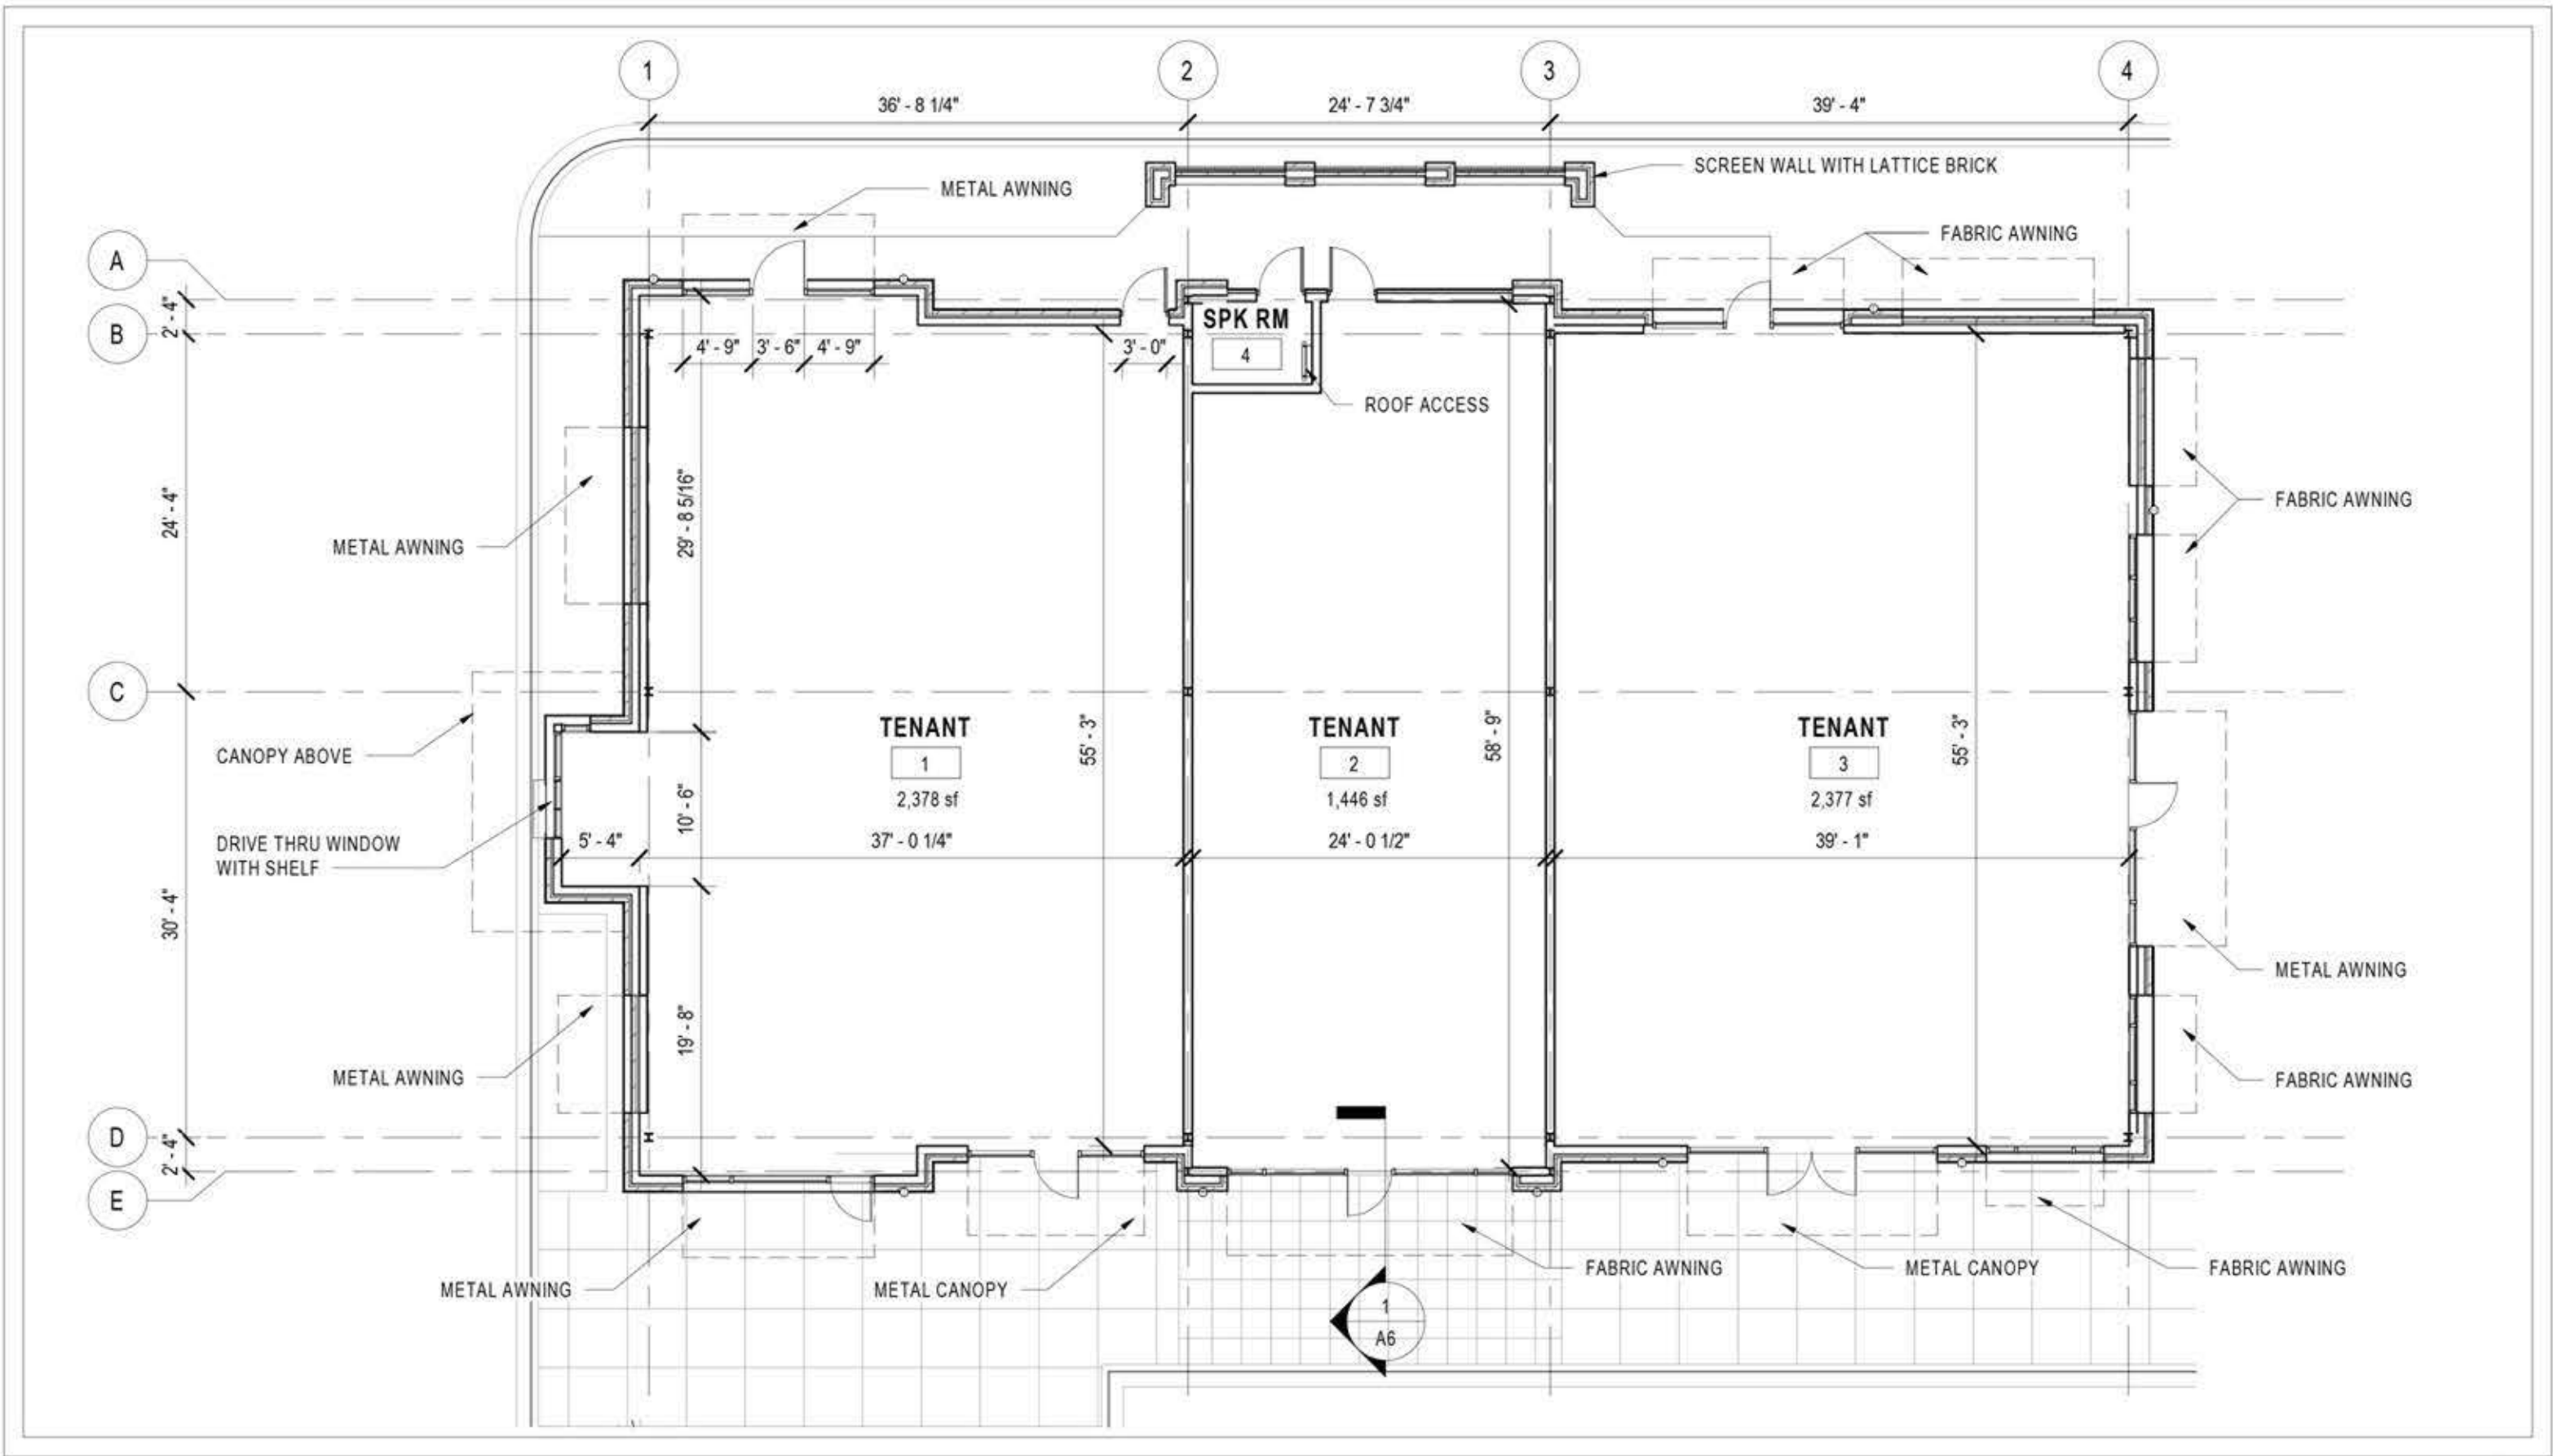



*The signage for each retail tenant is fictional and is used solely for the purpose of illustrating visual scale of signage for future tenants
 **See material board for alternative awning colors.

JDAVIS >

510 Glenwood Ave., Suite 201 | Raleigh, NC 27603 | tel 919.835.1500
 1518 Walnut St., Suite 1308 | Philadelphia, PA 19102 | tel 215.545.0121



Carraway Village Retail

DECEMBER 19, 2018

SOUTH ELEVATION

1/8" = 1'-0"





**FABRIC AWNING
 RECESSED PANEL
 WITH ACCENT BRICK
 OVERFLOW ROOF DRAIN, TYP.
 OPAQUE STOREFRONT GLASS

SCREEN WALL WITH
 BRICK LATTICE
 SCENCE, TYP.
 FABRIC AWNING **

METAL AWNING
 OPAQUE
 STOREFRONT GLASS
 ALUMINUM
 STOREFRONT DOOR

BRICK 1
 CAST STONE ACCENT BAND
 BRICK 2
 OPAQUE
 STOREFRONT GLASS

SIGNAGE LOCATIONS*

*The signage for each retail tenant is fictional and is used solely for the purpose of illustrating visual scale of signage for future tenants. Actual tenant signage to be applied for and permitted separately.
 **See material board for alternative awning colors.

JDAVIS

510 Glenwood Ave. Suite 201 | Raleigh, NC 27603 | tel 919.835.1500
 1518 Walnut St., Suite 1308 | Philadelphia, PA 19102 | tel 215.545.0121



Carraway Village Retail

DECEMBER 19, 2018

NORTH ELEVATION
 1/8" = 1'-0"





WEST ELEVATION



EAST ELEVATION

*The signage for each retail tenant is fictional and is used solely for the purpose of illustrating visual scale of signage for future tenants. Actual tenant signage to be applied for and permitted separately.
 **See material board for alternative awning colors.

EAST / WEST ELEVATIONS
 1/8" = 1'-0"

JDAVIS >

510 Glenwood Ave. Suite 201 | Raleigh, NC 27603 | tel 919.835.1500
 1518 Walnut St., Suite 1308 | Philadelphia, PA 19102 | tel 215.545.0121

JS A
 JS ARCHITECTURE PLLC

Carraway Village Retail

DECEMBER 19, 2018

CROSLAND SOUTHEAST

NORTHWOOD RAVIN
 DEVELOPMENT



BUILDING SECTION
 1/8" = 1'-0"

JDAVIS >

510 Glenwood Ave. Suite 201 | Raleigh, NC 27603 | tel 919.835.1500
 1518 Walnut St., Suite 1308 | Philadelphia, PA 19102 | tel 215.545.0121



Carraway Village Retail

DECEMBER 19, 2018



MASONRY



BRICK

SIMILAR OR EQUAL TO:
MISSION ROSE
STATESVILLE BRICK CO



BRICK

SIMILAR OR EQUAL TO:
SILASTOWN
NASH BRICK CO



CAST STONE

SIMILAR OR EQUAL TO:
LIMESTONE
RENAISSANCE BY ARISCRAFT

ACCENTS



**ALUMINUM STOREFRONT
AND DOORS**
DARK BRONZE



METAL ROOF

SIMILAR OR EQUAL TO:
DARK BRONZE
ATA INTERNATIONAL



**CANOPIES &
COPING**
DARK BRONZE

FABRIC AWNINGS




RED



NAVY



OLIVE

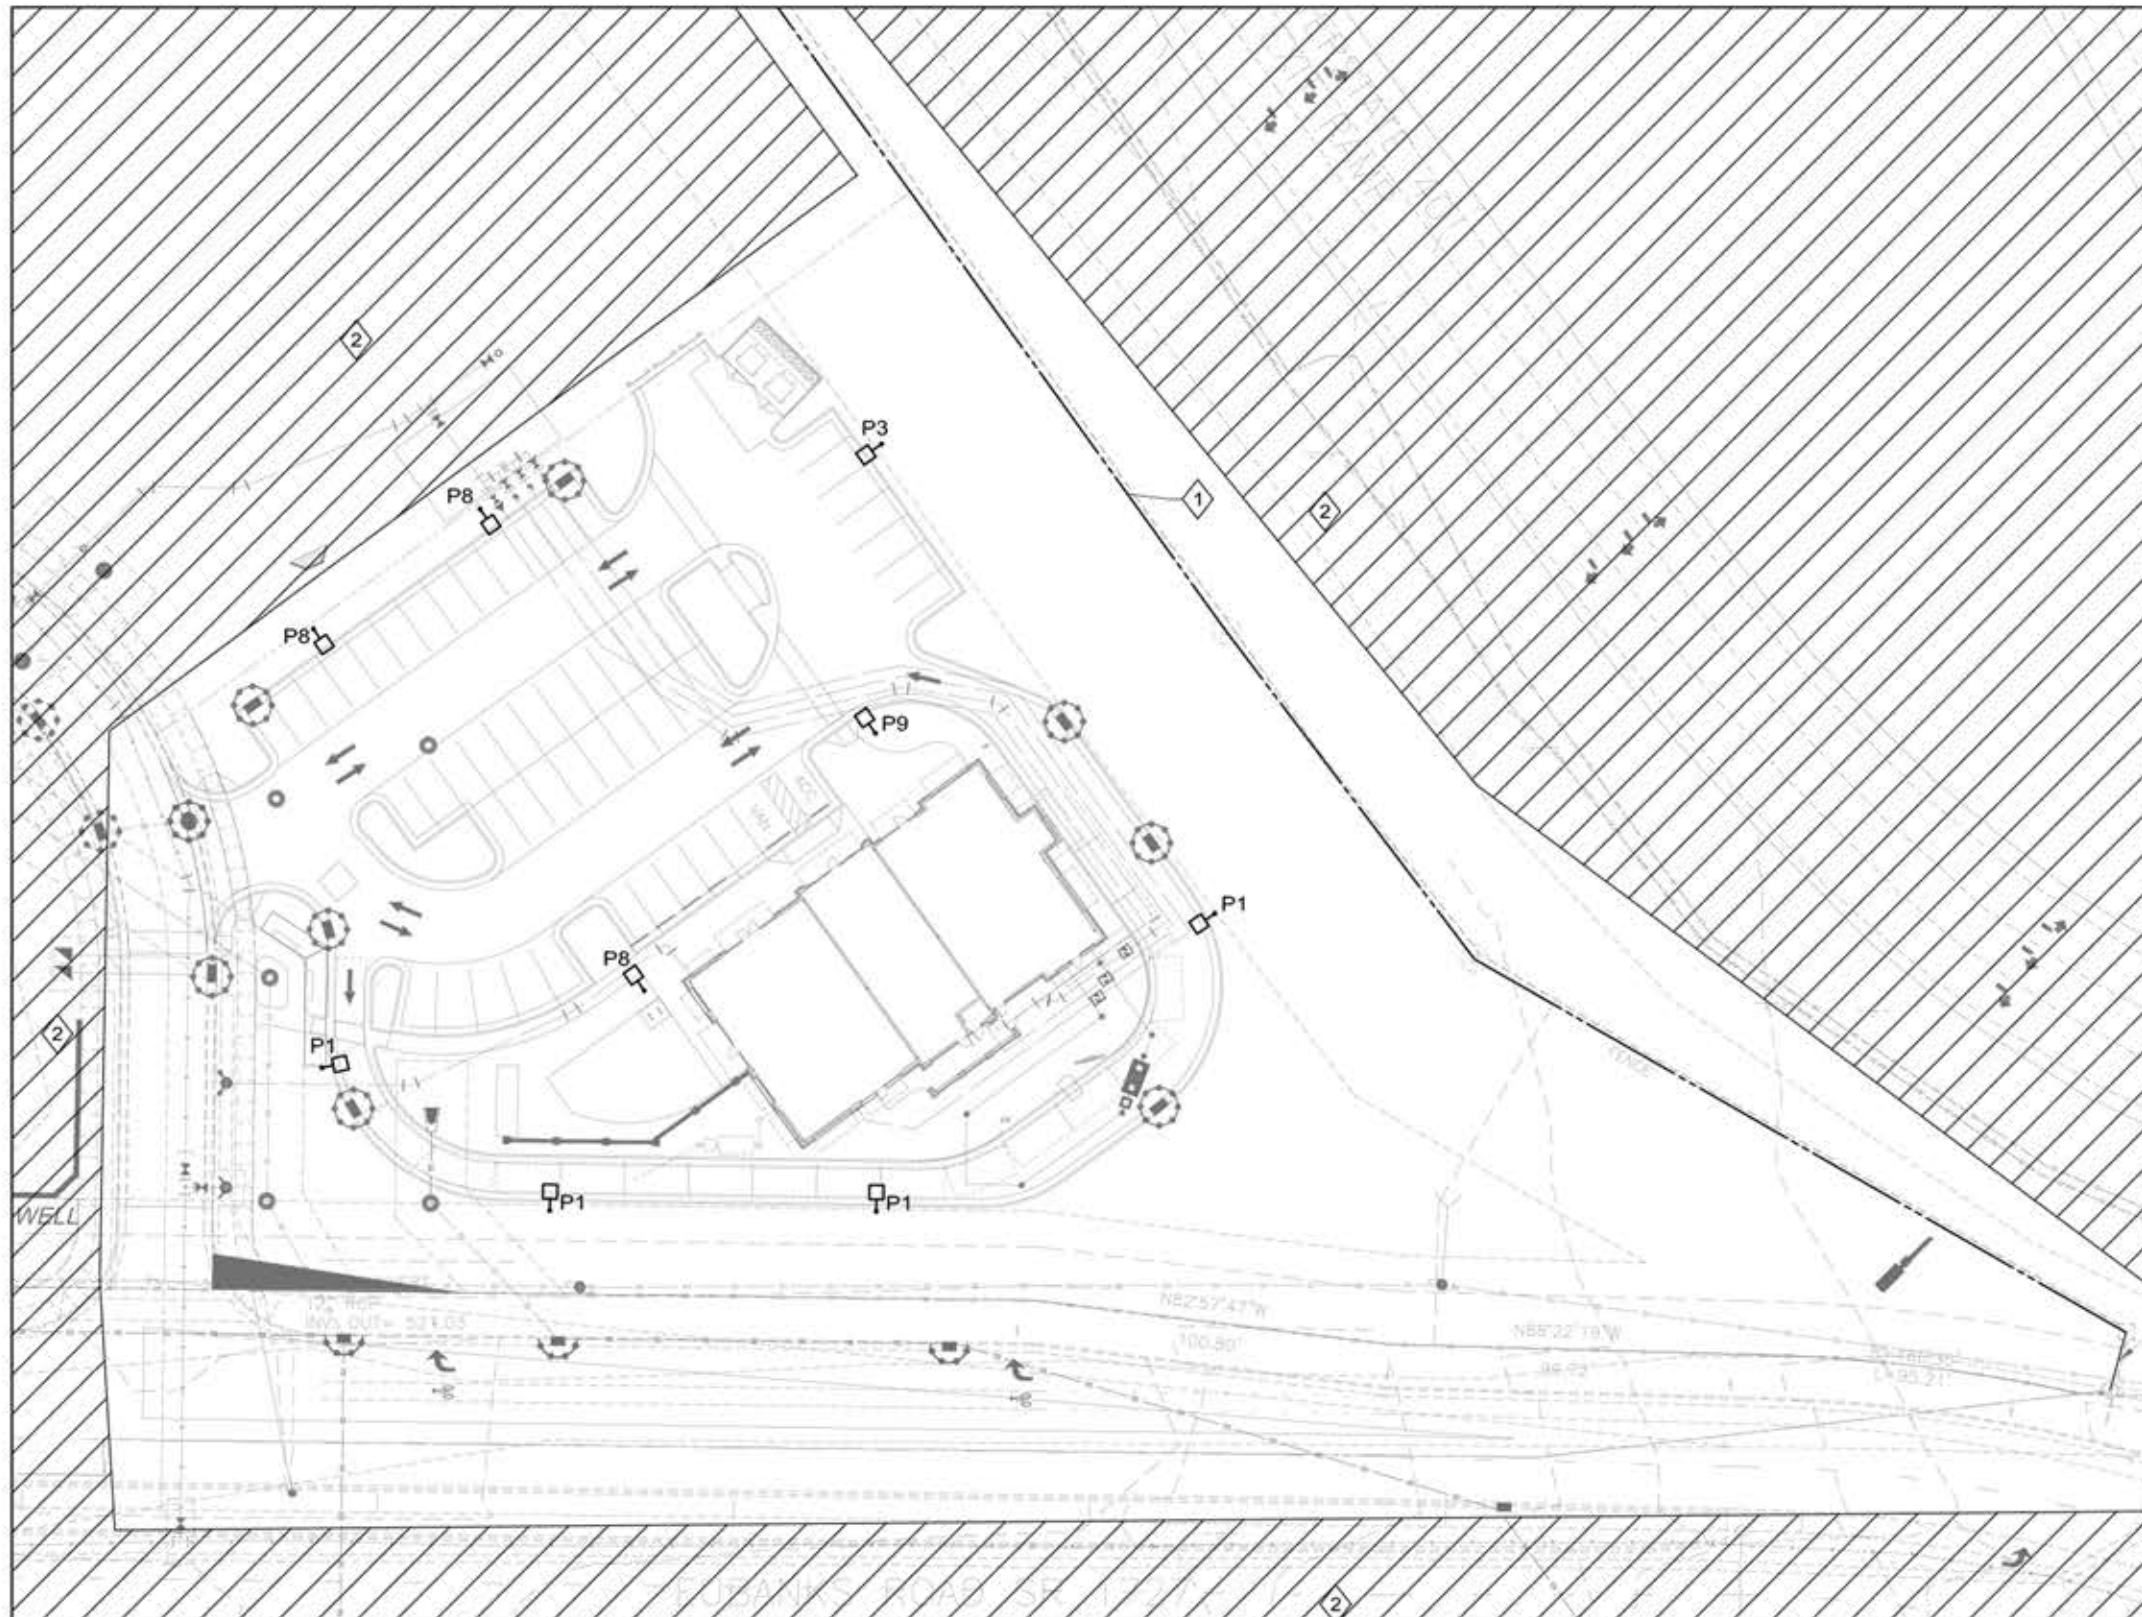


GENERAL NOTES:

- A. REFER TO DRAWING E-0 FOR LEGEND, SYMBOLS AND GENERAL NOTES.
- B. DRAWING IS SHOWN FOR PHOTOMETRIC PURPOSE ONLY AND SHALL NOT BE USED FOR CONSTRUCTION.

KEYED NOTES:

1. PROPERTY LINE, REFER TO CIVIL AND LANDSCAPE DRAWINGS FOR ADDITIONAL INFORMATION.
2. AREA NOT IN SCOPE.

1 ELECTRICAL SITE PLAN
E-7

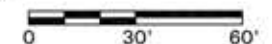

SITE LIGHTING DETAIL