


7/2/2020
 R:\Roadway\Proj\CHT_BRT_LPA_psn09.dgn
 Jeff Koontz

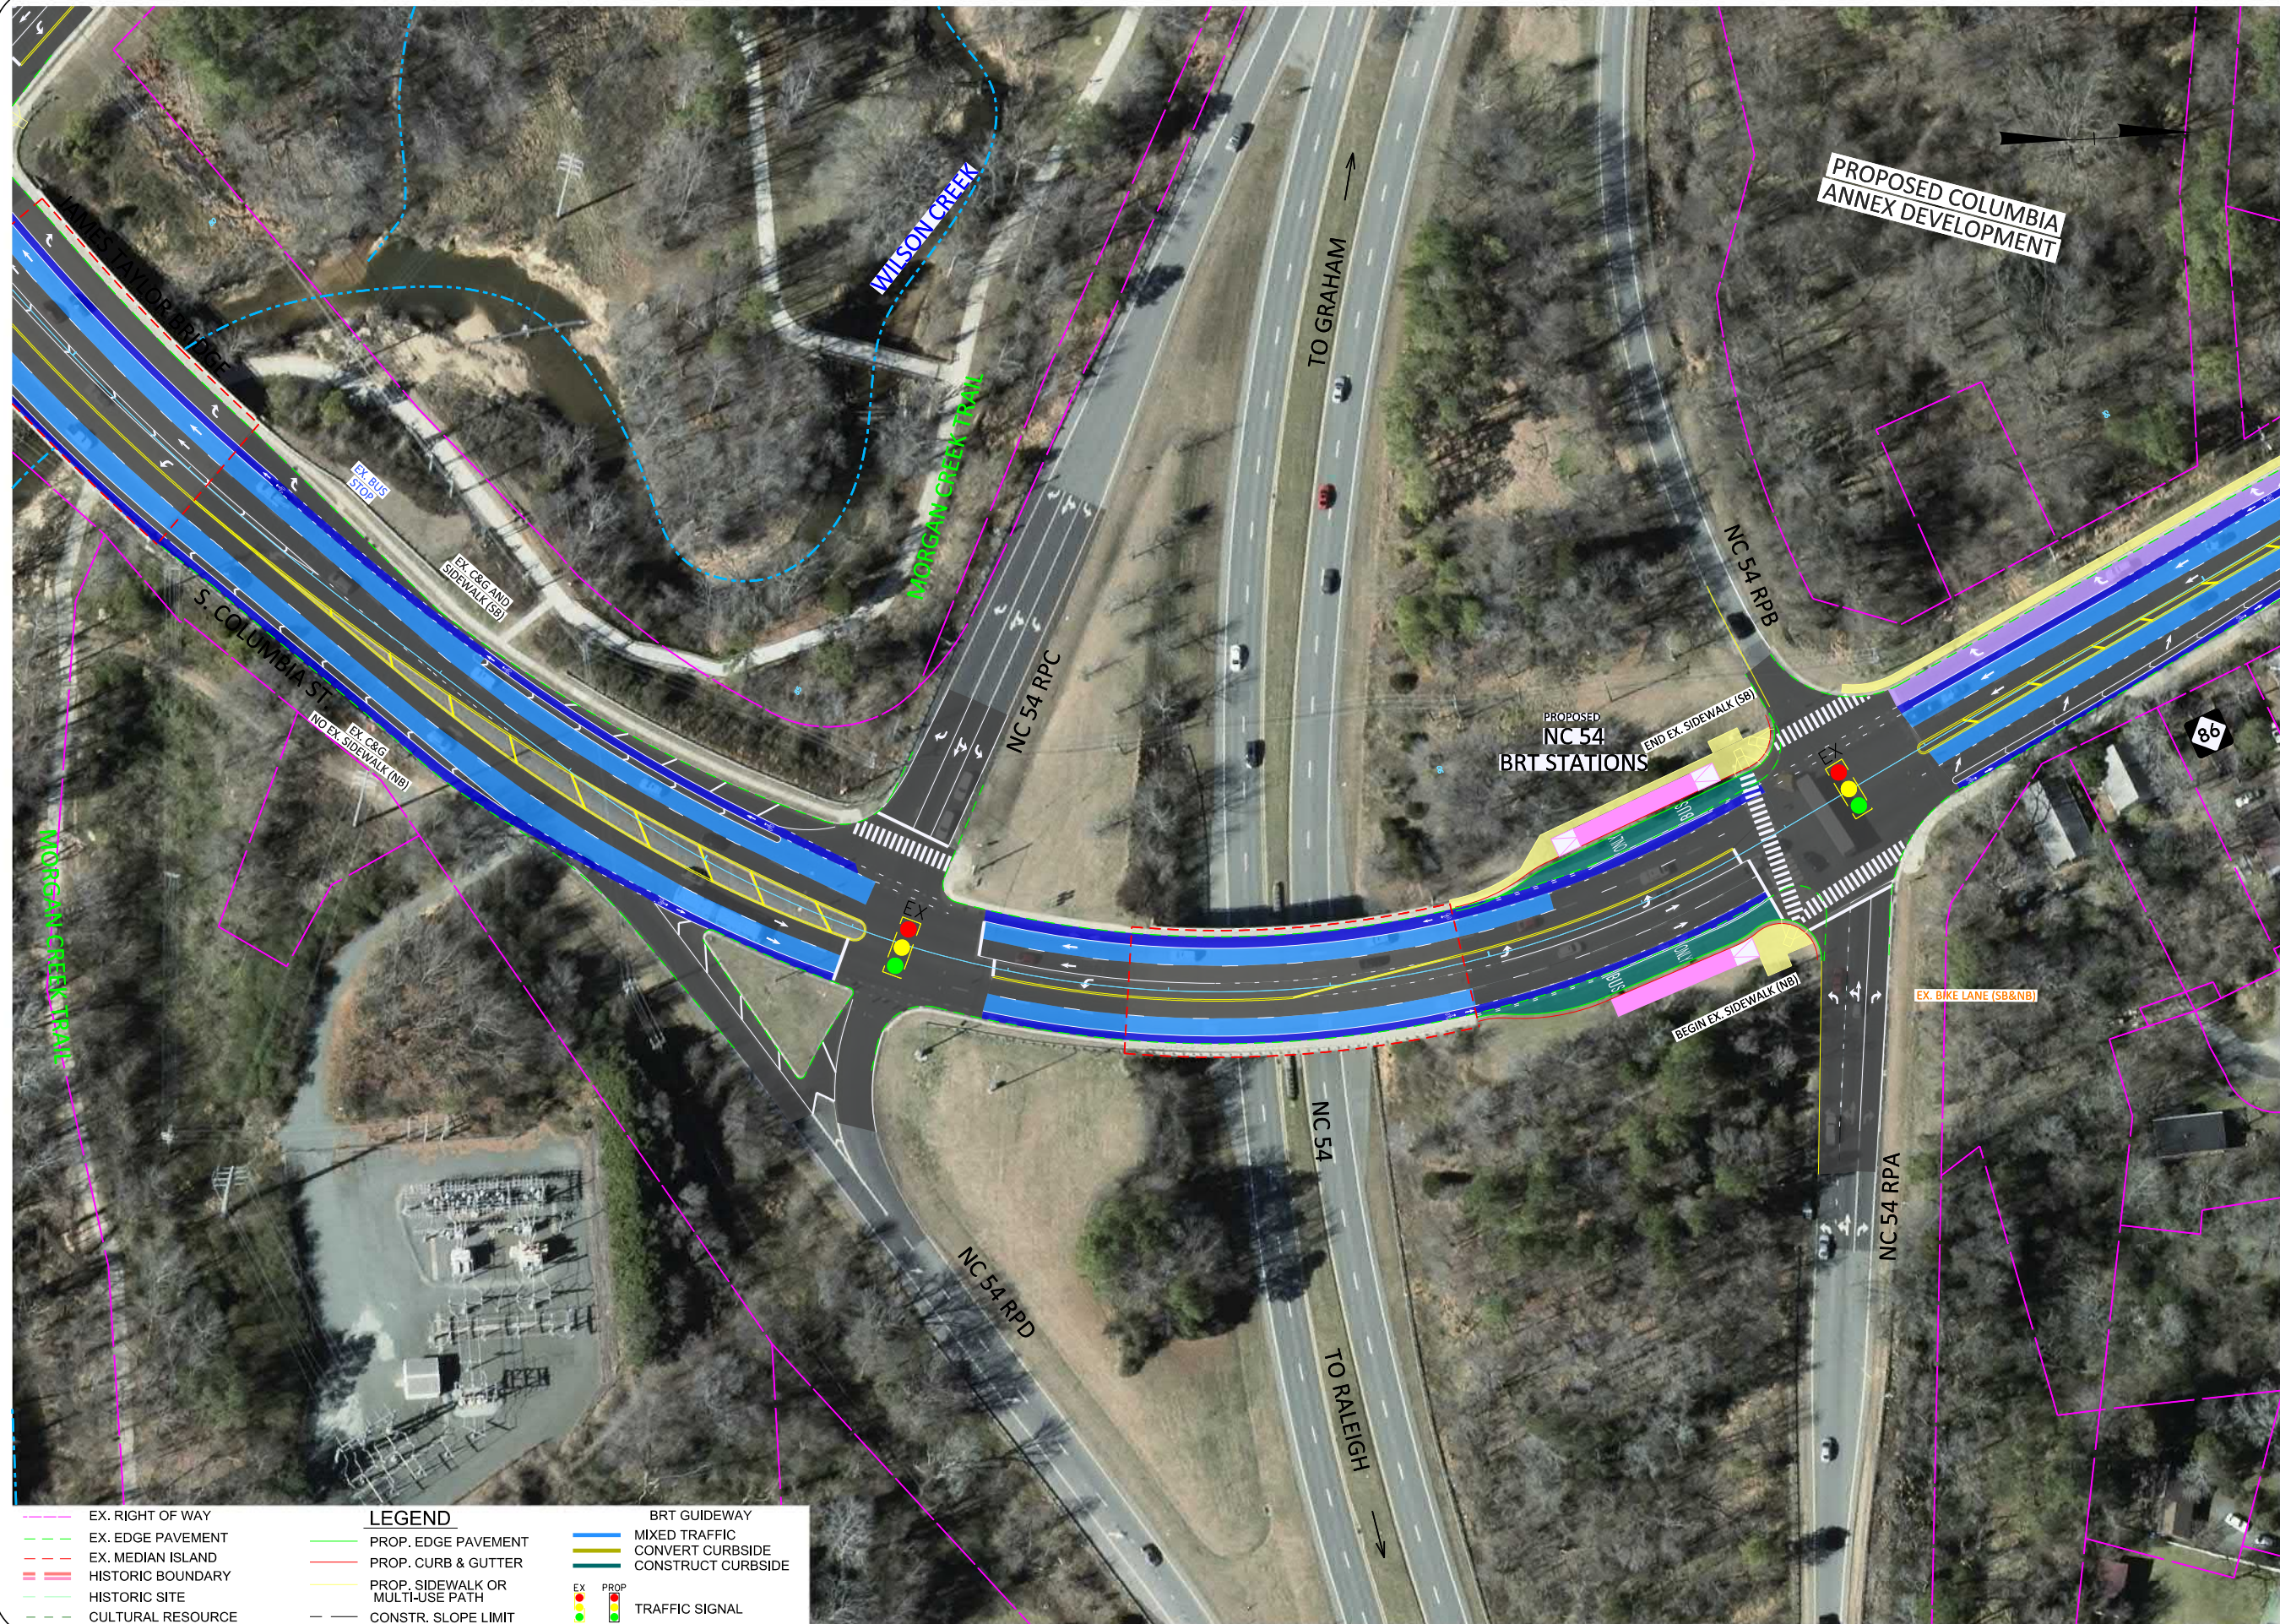

LEGEND		BRT GUIDEWAY	
	EX. RIGHT OF WAY		MIXED TRAFFIC
	EX. EDGE PAVEMENT		CONVERT CURBSIDE
	EX. MEDIAN ISLAND		CONSTRUCT CURBSIDE
	HISTORIC BOUNDARY		PROP. SIDEWALK OR MULTI-USE PATH
	HISTORIC SITE		CONSTR. SLOPE LIMIT
	CULTURAL RESOURCE		TRAFFIC SIGNAL

CHAPEL HILL TRANSIT
NORTH-SOUTH BRT
 REVISED LOCALLY PREFERRED ALTERNATIVE

DRAFT
 SUBJECT TO CHANGE

Town of
Chapel Hill
 ENGINEERING AND DESIGN SERVICES

LOCALLY PREFERRED ALTERNATIVE
 FROM: S. VILLAGE
 TO: DOWNTOWN

Chapel Hill
transit

AECOM
 AECOM
 NC FIRM LICENSE NO.: F-0342
 701 CORPORATE CENTER DR
 SUITE 475
 RALEIGH, NC 27607
 PHONE: 919-854-6200

No.	Revision/Issue	Date

Project: 60562925
 Date: 07/02/2020
 Scale: 1"=100'

Sheet: 9