


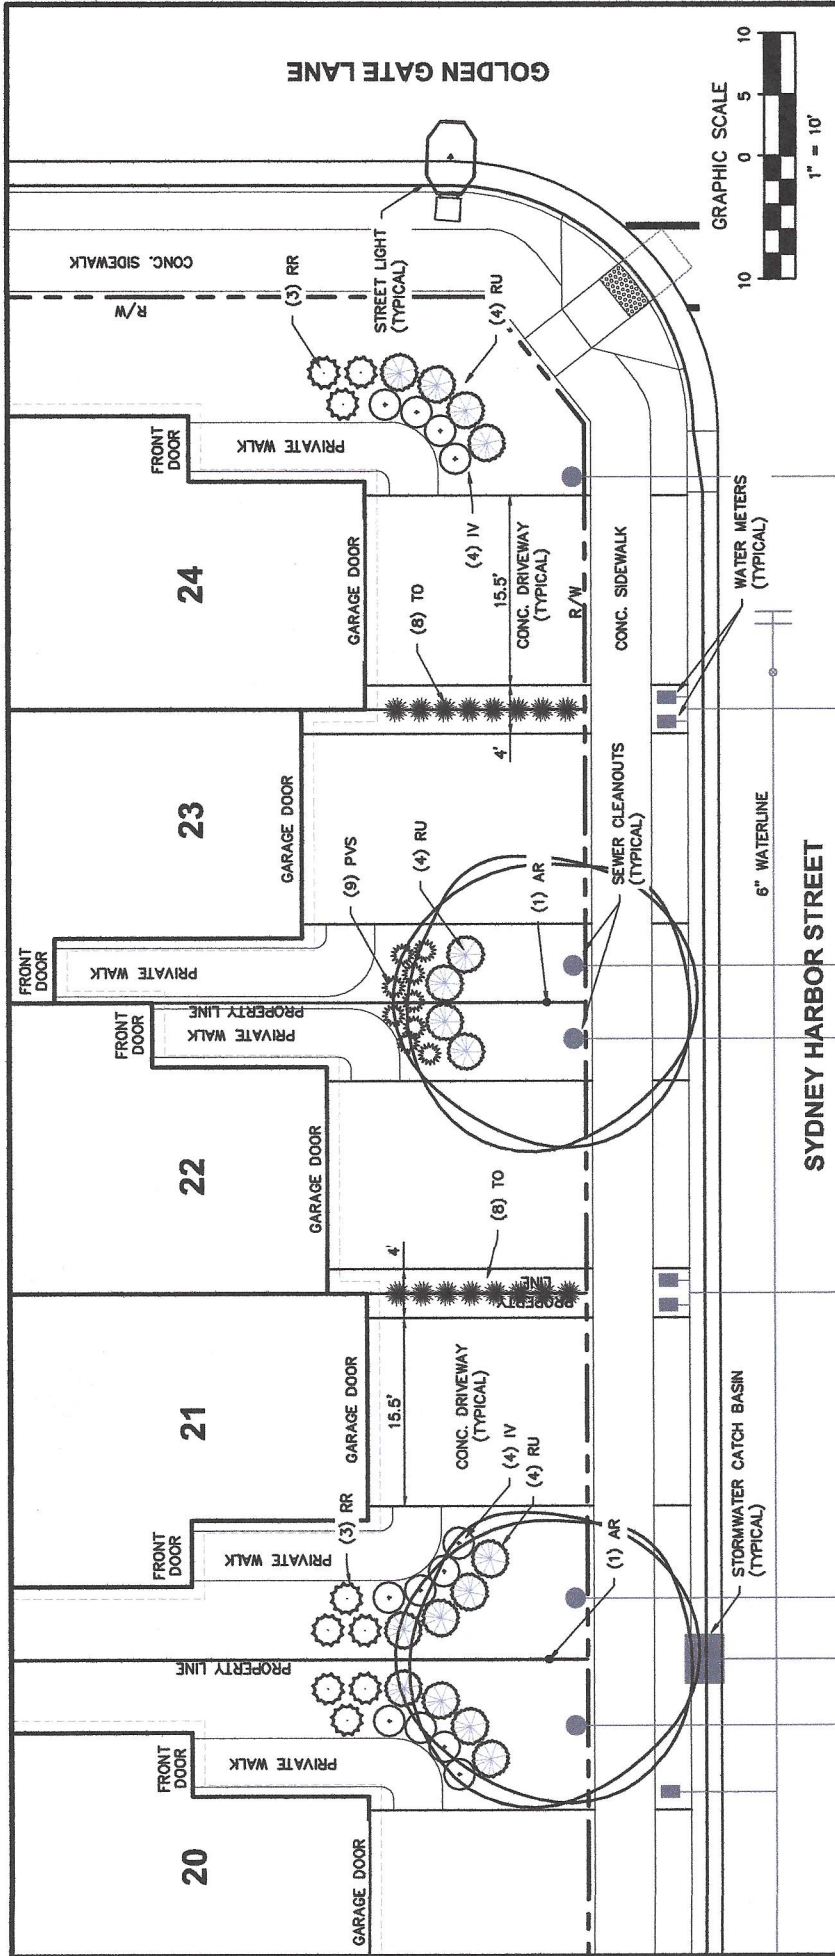

PLANTING SCHEDULE

TYPE	SYMBOL	QUANTITY	BOTANICAL NAME	COMMON NAME	SPECIFICATIONS			
					CALIPER	HEIGHT	SPREAD	ROOT
TREES	AR	2	ACER RUBRUM	RED MAPLE	3"	12-14'	8'	B&B
	RU	12	RAPHIOLEPSIS UMBELLATA	YEDDO HAWTHORN	N/A	24"	24-30"	CONT.
	IV	6	ITEA VIRGINICA 'HENRY'S GARNET'	VIRGINIA SWEETSPICE	N/A	24"	24"	CONT.
	RR	6	ROSA 'RADAZZ'	KNOCK OUT ROSE	N/A	24-30"	24-30"	B&B
SHRUBS	TO	16	THUJA OCCIDENTALIS 'HETZ'S MIDGET'	HETZ MIDGET ARBORVITAE	N/A	12-18"	12-18"	CONT.
	FVS	9	PANICUM VIRGATUM 'SHANADOAH'	SHANADOAH SWITCHGRASS	N/A	18-24"	12-18"	CONT.
GROUND COVER								FULL BUSHY

FOUNDATION PLANTING
EXHIBIT
for
BRIDGEPOINT

TOWN OF CHAPEL HILL ORANGE COUNTY NORTH CAROLINA
51 Kilmayne Drive
Suite 105
Cary, North Carolina 27511
ph 919.481.4590
fax 919.481.6291
ADVANCED
CIVIL DESIGN
ENGINEERS & SURVEYORS

DATE: 05/13/2021

1 / 1