


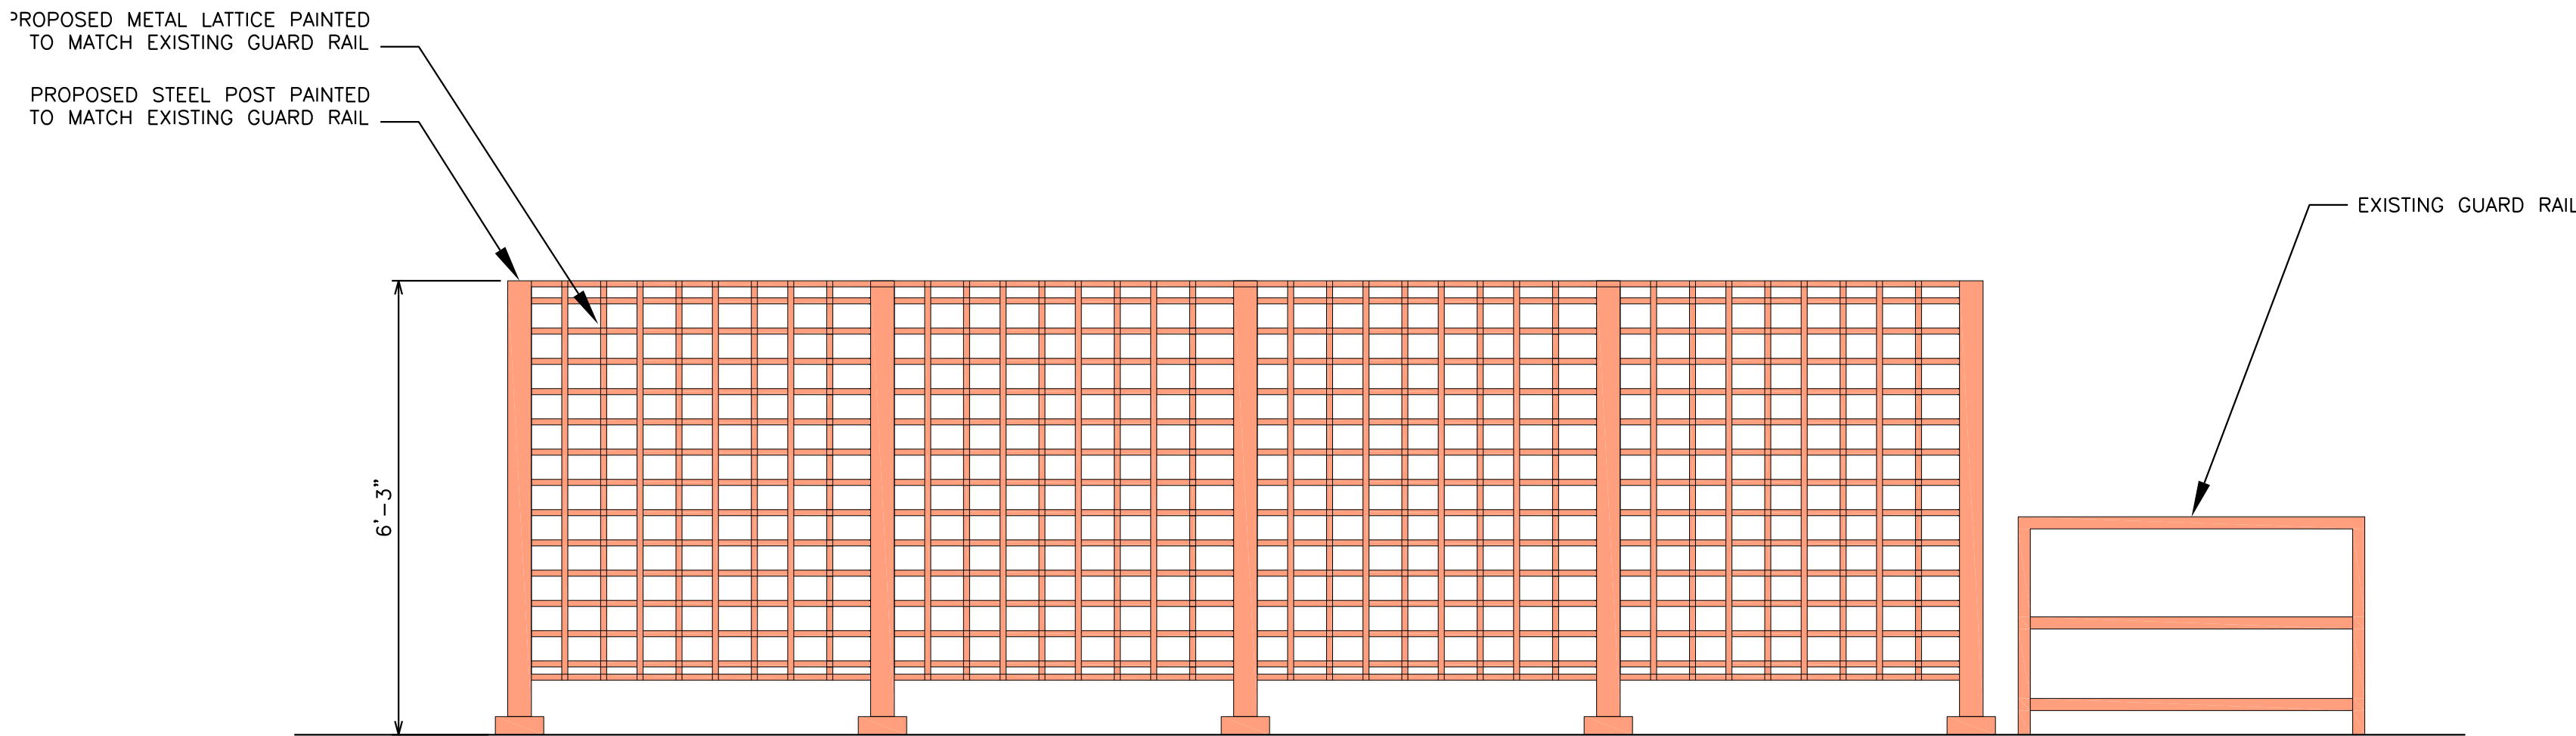


PROPOSED SCREEN
SCALE: 1/2" = 1'-0"



EXISTING SITE CONDITIONS

SHEET NO.	TITLE	DRAWN BY	TEP PID NO.	REVIEWED BY	DATE ISSUED	SITE ADDRESS	SITE ID	REV	DATE	DESCRIPTION			
											CHapel Hill, NC		
												WALK-UP ORDER WINDOW ADDITION	
													409 WEST FRANKLIN STREET, CHAPEL HILL, NC
COLOR RENDERING													

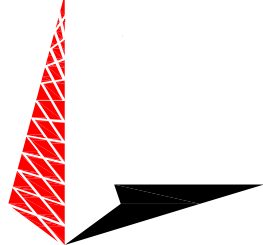

TOWER ENGINEERING PROFESSIONALS
326 TRYON ROAD
RALEIGH, NC 27603
OFFICE: (919) 661-6351
www.tepgroup.net
N.C. LICENSE # P1403



April 19, 2021

McDonald's USA, LLC

These drawings and specifications are the confidential and proprietary property of McDonald's USA, LLC and shall not be copied or reproduced without written authorization. The contract documents were prepared for use on a different site or at a later time. Use of these drawings for reference or example on another project requires the written consent of McDonald's USA, LLC. If the drawings of the contract documents for reuse on another project is not authorized.