


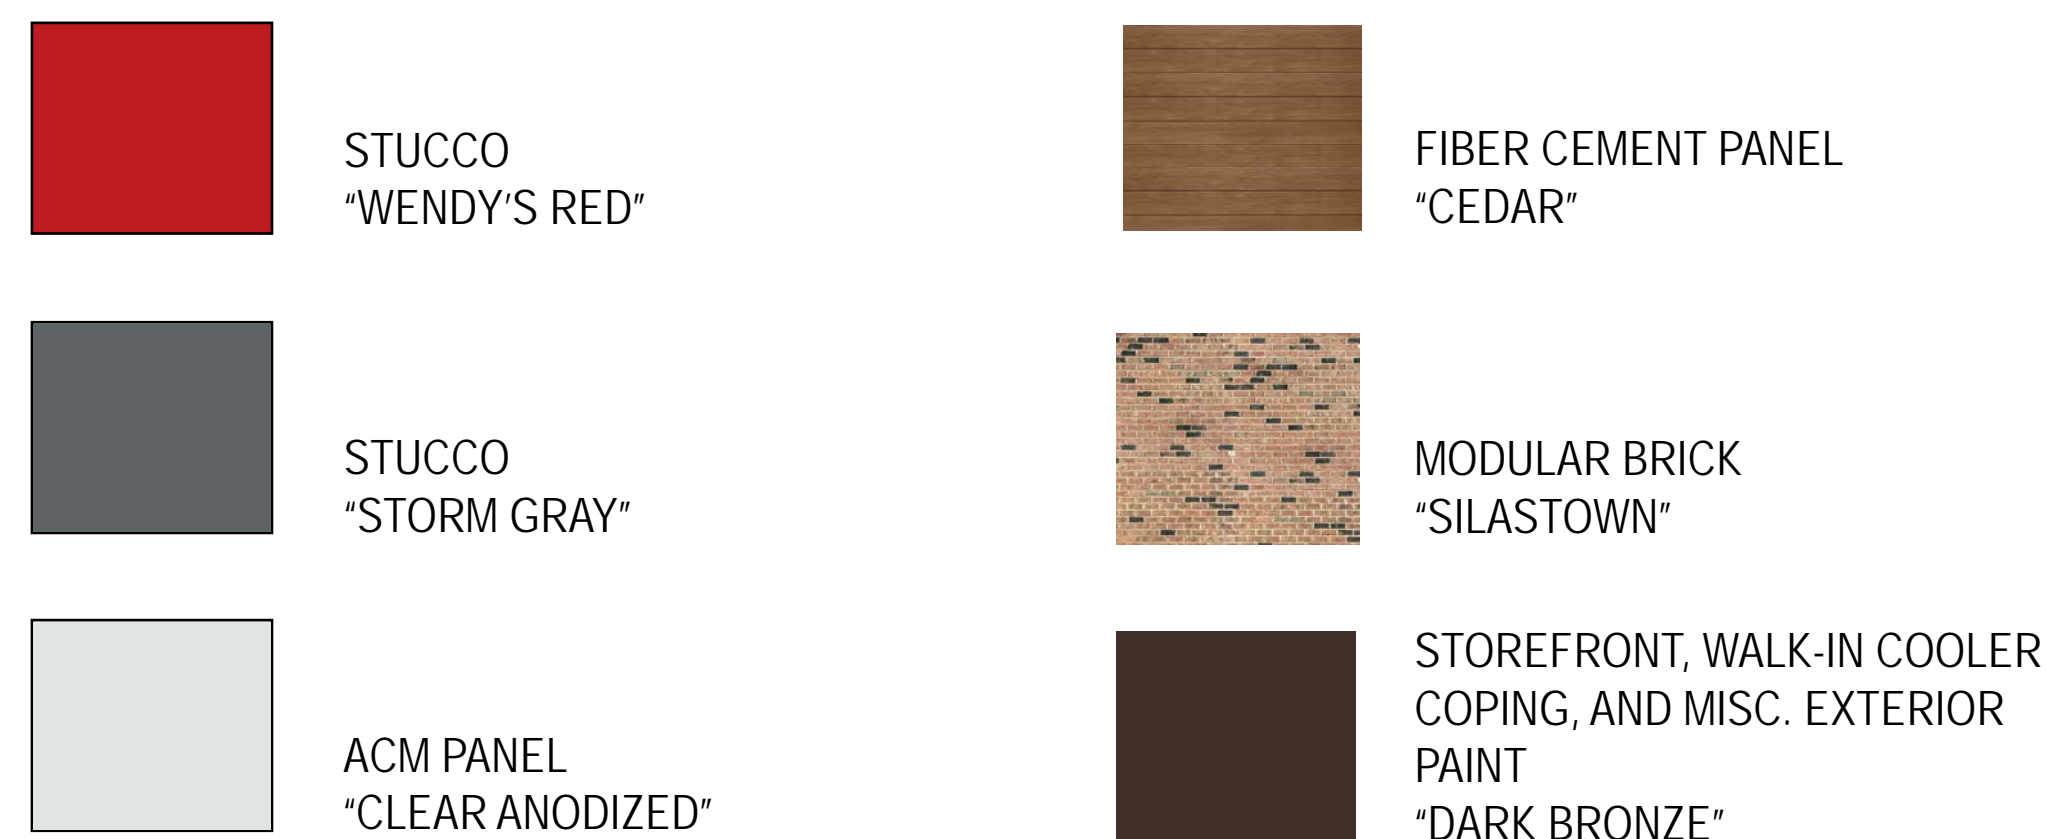


1198 Carraway Crossing
Chapel Hill, NC
Store #14143

Wallin ■ Gomez
ARCHITECTS LTD
711 S. Dearborn Street, Suite 606 | Chicago, Illinois 60605 | 312.427.4702




NORTH ELEVATION ①

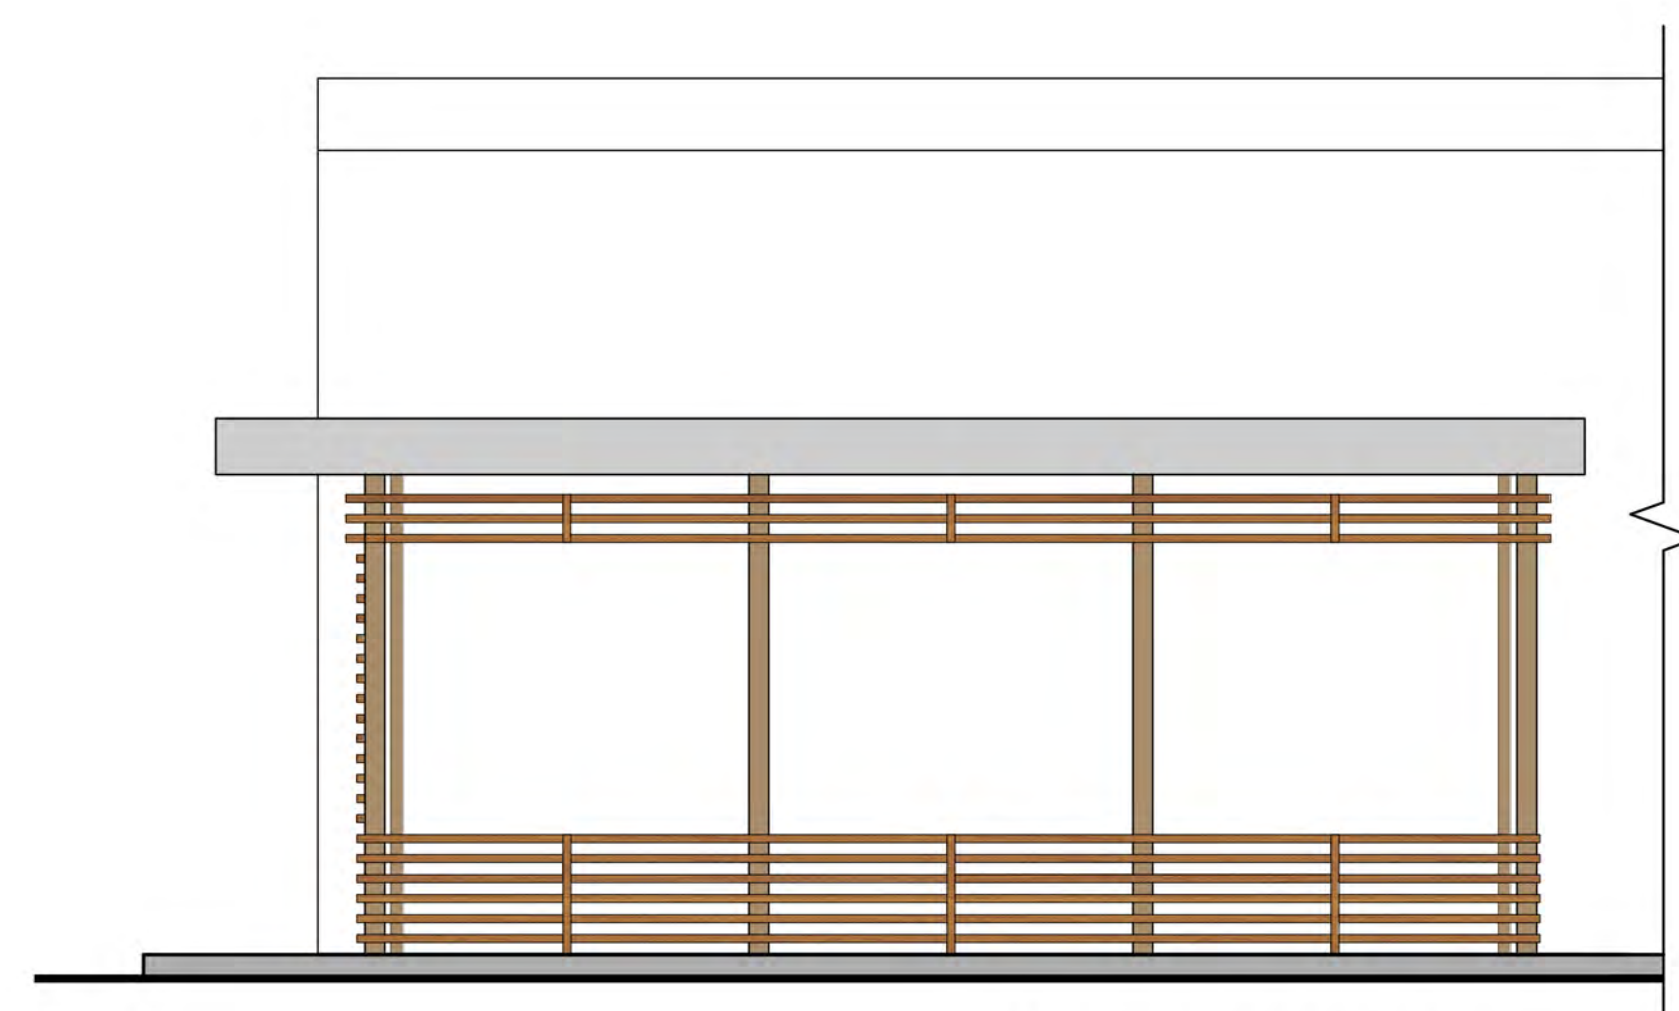


SOUTH ELEVATION ②A
AT PATIO



SOUTH ELEVATION ②

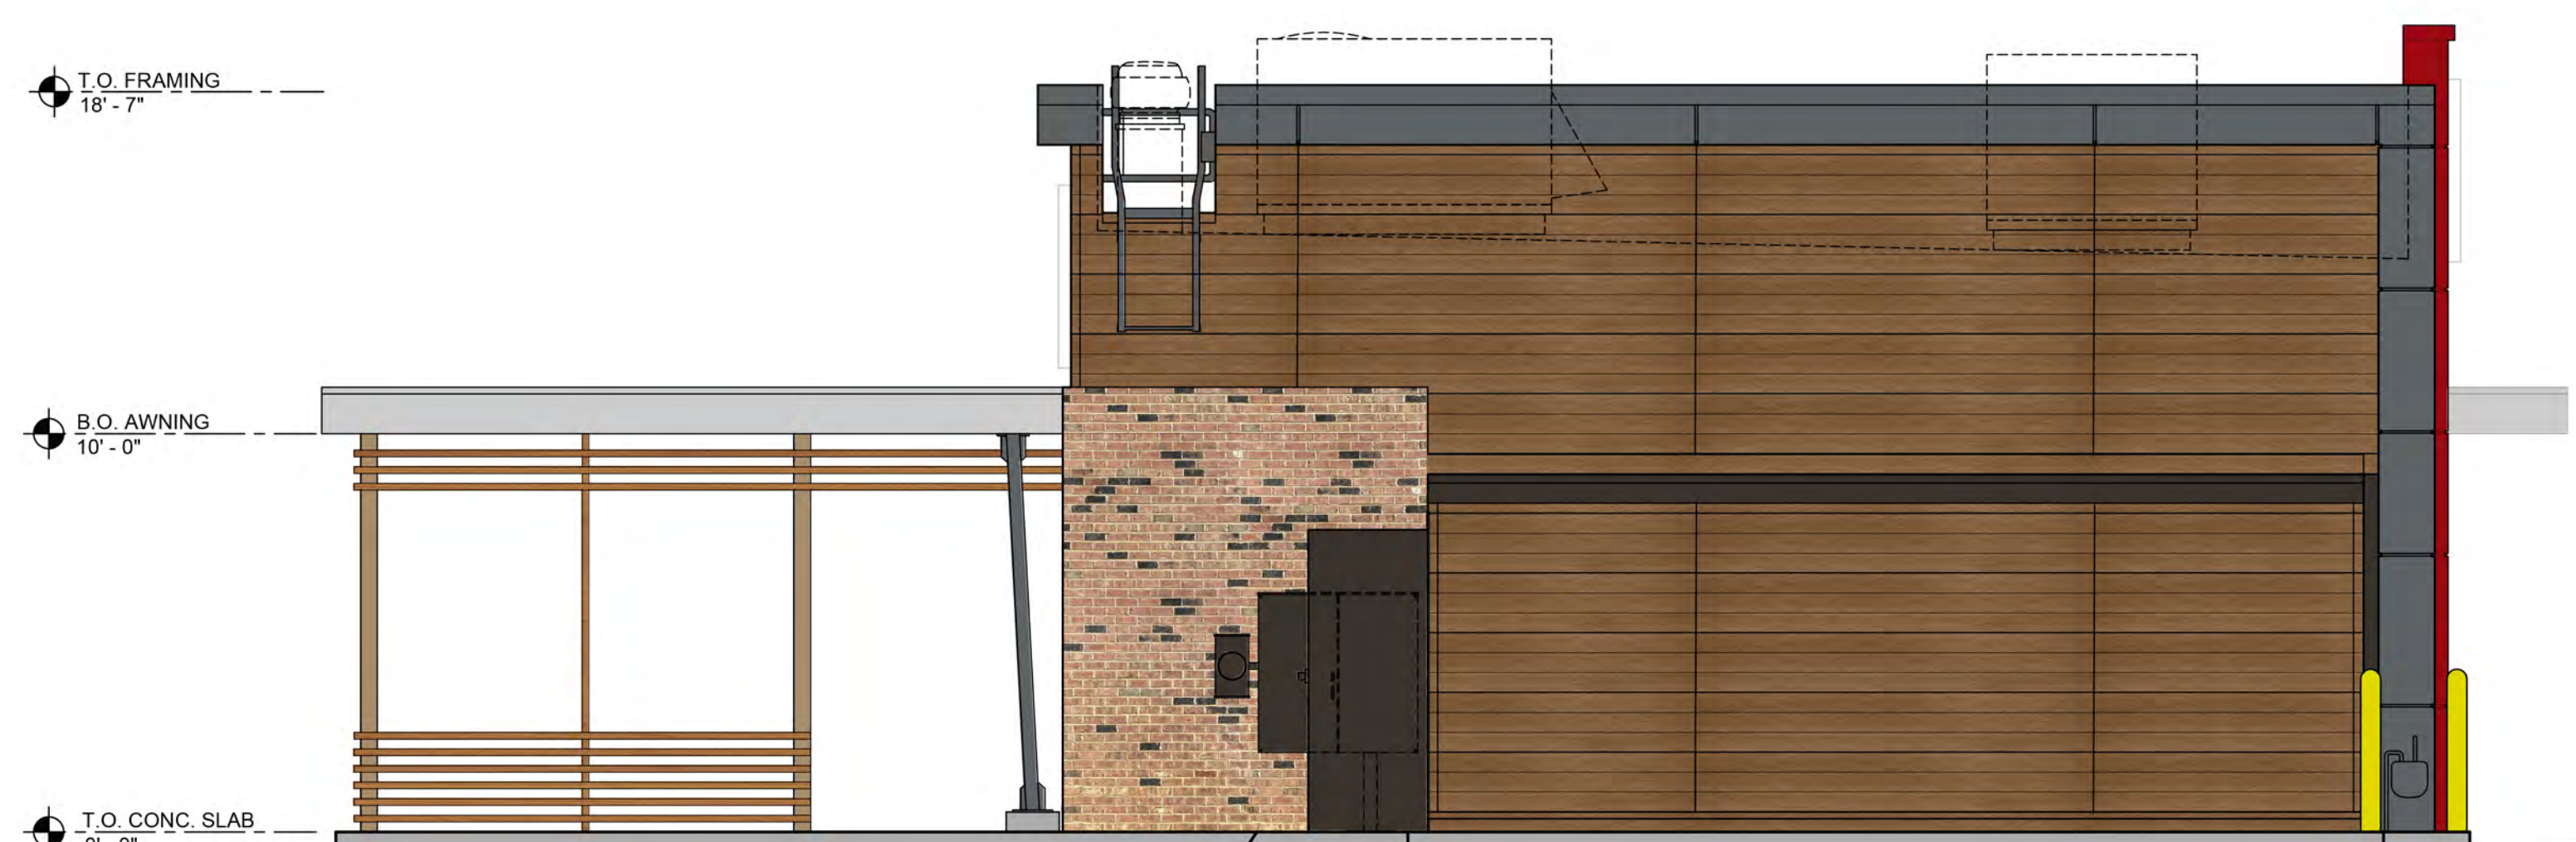

EAST ELEVATION ④

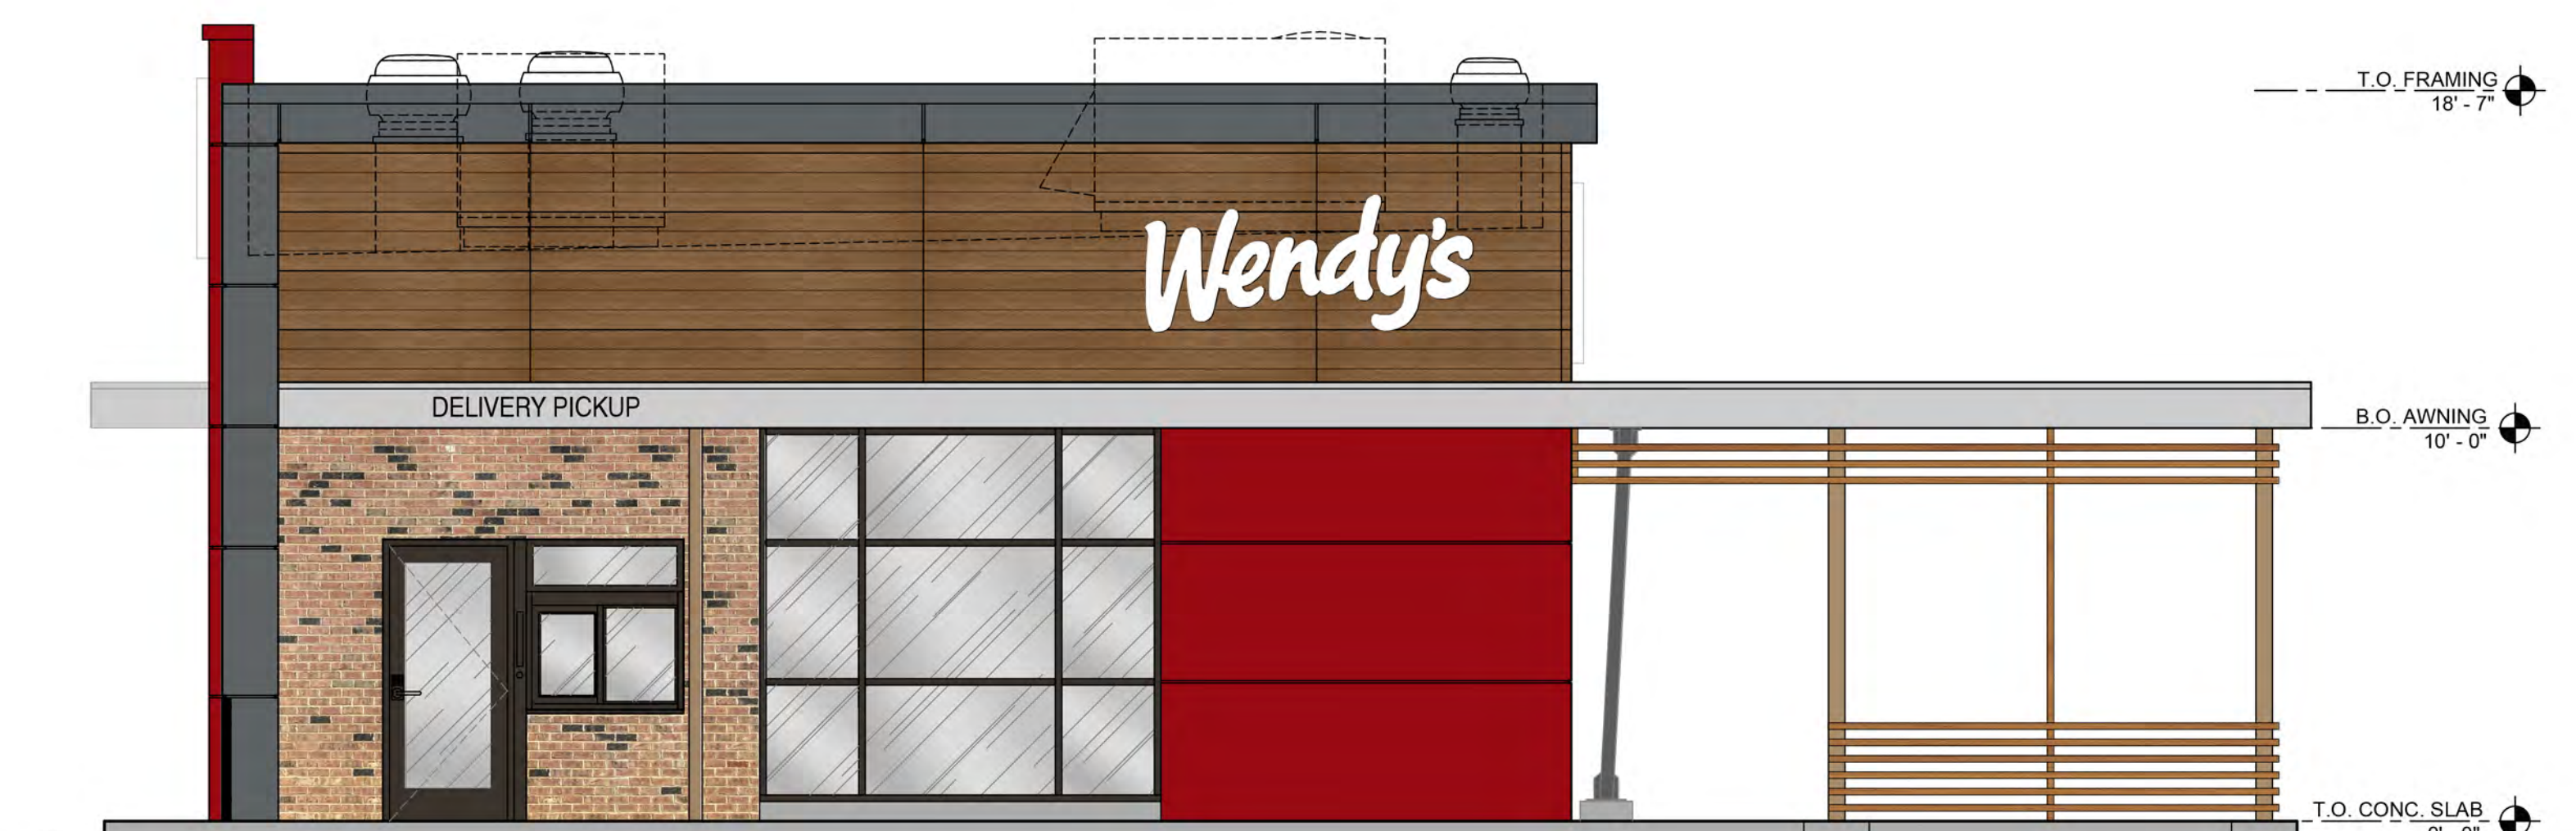

WEST ELEVATION ③