



THE SHOPS AT EASTGATE
 PERFORMANCE BICYCLE
 EPHEBUS CHURCH RD
 CHAPEL, HILL, NC 27514

REVISION HISTORY

R#	DATE	DB	NOTES
R1	7-23-2018	LR	UPDATE CANOPY DESIGN
R2	7-25-2018	LR	UPDATE CANOPY DESIGN
R3	7-26-2018	LR	OPTIMIZE RINGS FOR MATERIAL


SCHEDULE

- QTY. REQ'D: SIX (6)
 • HALO LIT WALL ELEMENTS
- QTY. REQ'D: ONE (1)
 • SF CANOPY


AREA MAP



EARTH VIEW

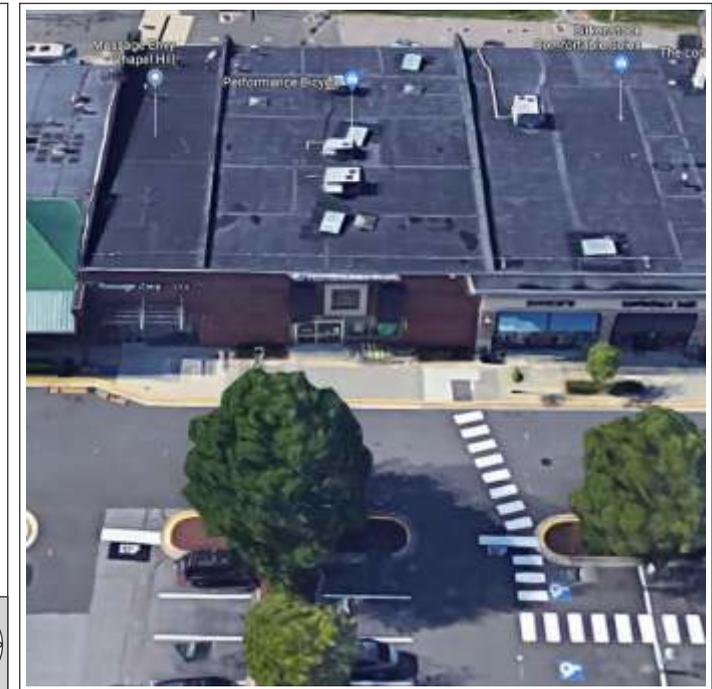

Eastgate

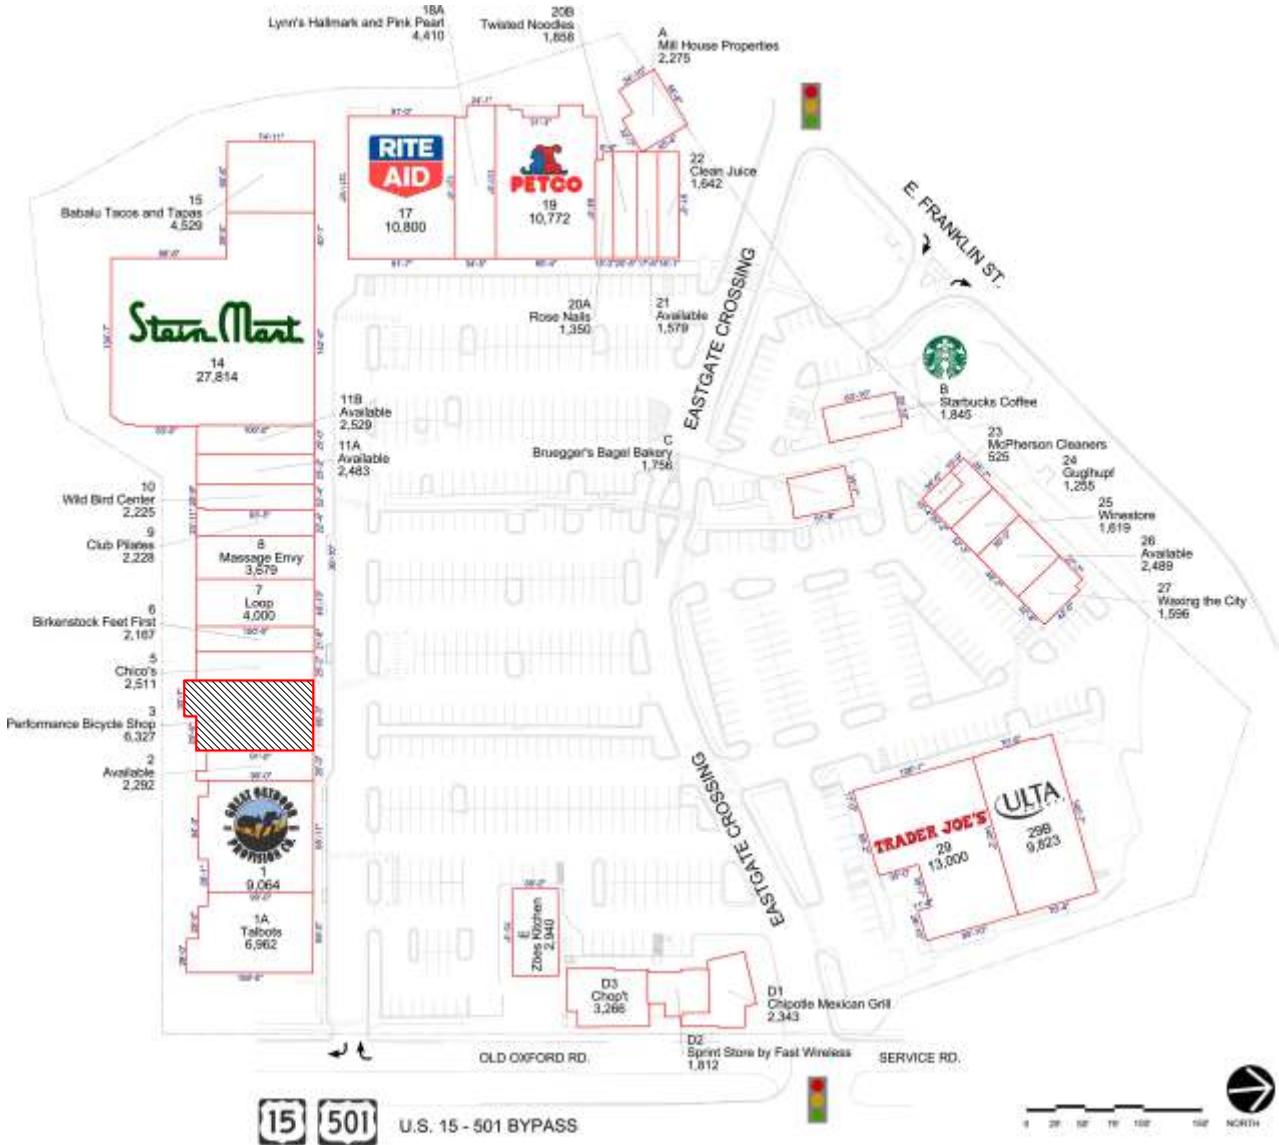

TRIANGLE
SIGN & SERVICE

CLIENT & LOCATION

PERFORMANCE Bicycle

THE SHOPS AT EASTGATE
PERFORMANCE BICYCLE
EPHESUS CHURCH RD
CHAPEL, HILL, NC 27514

LEAD NO.

172976 R4

SALESMAN

ZF

DATE

6/21/2018

DRAWN BY

LPR

REVIEWED BY

SEGMENT NO.

REVISION HISTORY

SHEET NO.

2 of 8



STOREFRONT | PHOTO COMPOSITE ELEVATION

Scale: NTS

**TRIANGLE
SIGN & SERVICE**

CLIENT & LOCATION

 **PERFORMANCE Bicycle**

THE SHOPS AT EASTGATE
PERFORMANCE BICYCLE
EPHESUS CHURCH RD
CHAPEL, HILL, NC 27514

LEAD NO.

172976 R4

DATE

6/21/2018

REVIEWED BY

REVISION HISTORY

SHEET NO.

SALESMAN


ZF

DRAWN BY

LPR

SEGMENT NO.

3 of 8

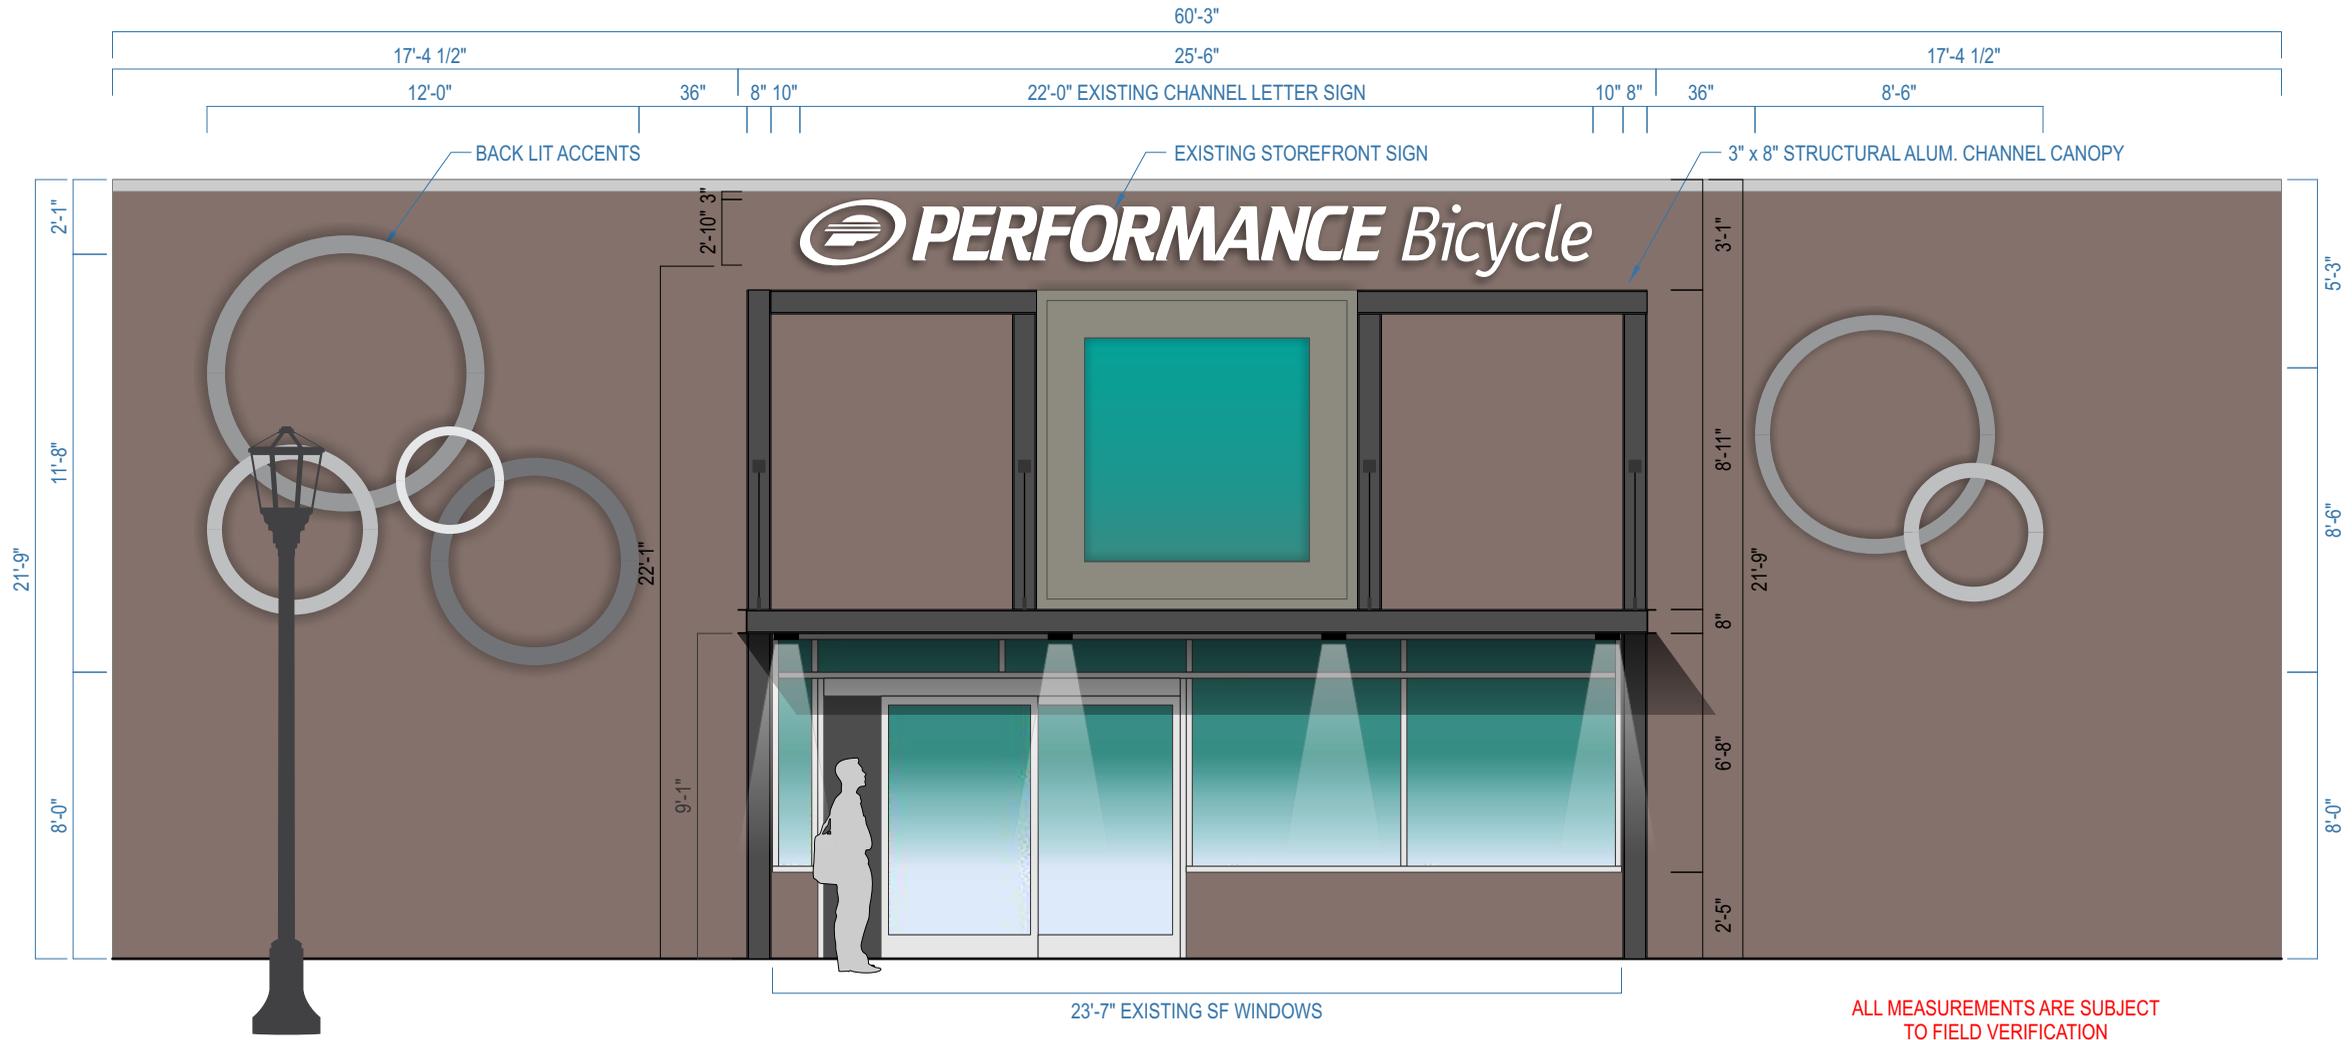

ALL MEASUREMENTS ARE SUBJECT TO FIELD VERIFICATION

STOREFRONT | ELEVATION
 Scale: 3/16" = 1'-0"

TRIANGLE
 SIGN & SERVICE

CLIENT & LOCATION



THE SHOPS AT EASTGATE
 PERFORMANCE BICYCLE
 EPHESUS CHURCH RD
 CHAPEL, HILL, NC 27514

LEAD NO.

172976 R4

DATE

6/21/2018

REVIEWED BY

REVISION HISTORY

SHEET NO.

SALESMAN

ZF

DRAWN BY


LPR

SEGMENT NO.

4 of 8


CANOPY | PLAN DETAIL

Scale: 3/16" = 1'-0"

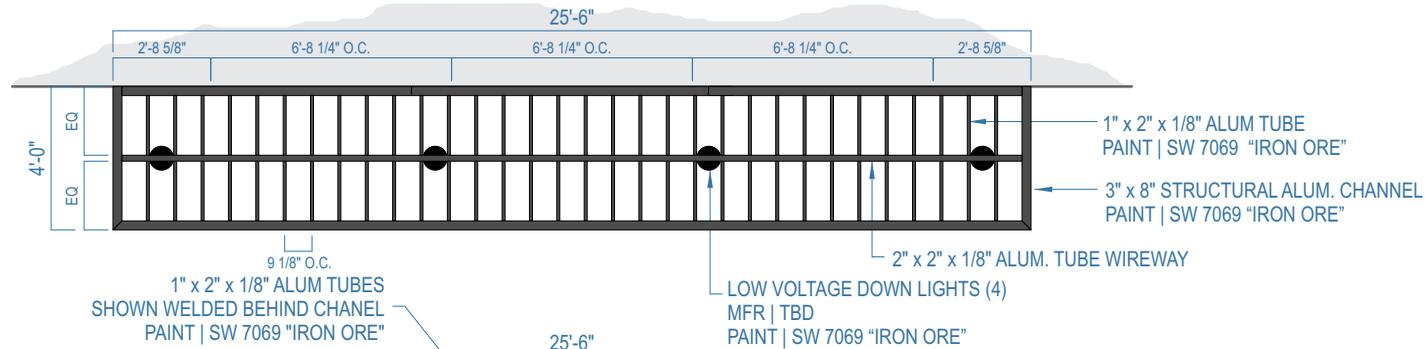


CANOPY FRONT | DETAIL

Scale: 3/16" = 1'-0"

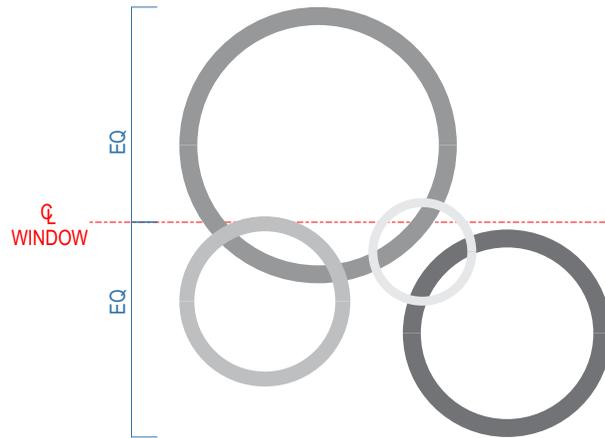

GROUPS OF CIRCLES TO BE CENTERED VERTICALLY ON WINDOW



- MATERIAL: 3" x 8" STRUCTURAL ALUM. CHANNEL
1" x 2" ALUM. TUBE CANOPY FILLERS
2" x 2" ALUM. TUBE WIREWAY
- COLOR: SW 7083 "DARKROOM"
- DOWN LIGHTS: LOW VOLTAGE MFR TBD
- METHOD OF ATTACHMENT: 1/2" MASONRY ANCHORS

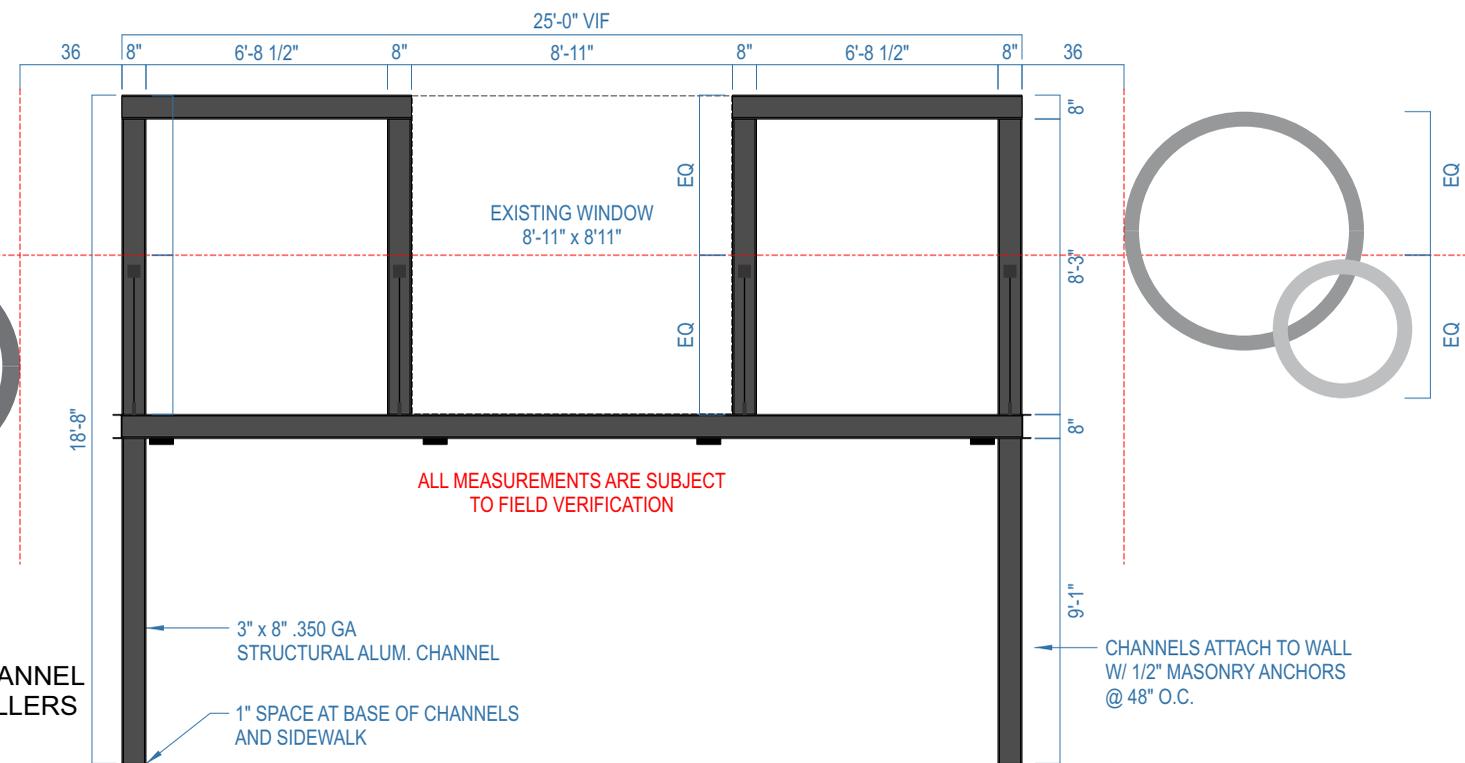

ALL MEASUREMENTS ARE SUBJECT TO FIELD VERIFICATION


STOREFRONT CANOPY | ELEVATION

Scale: 3/16" = 1'-0"

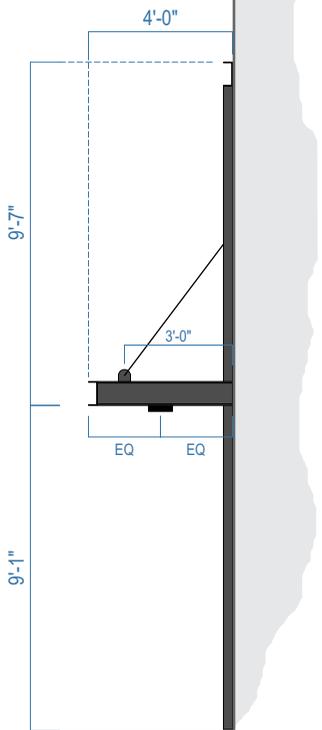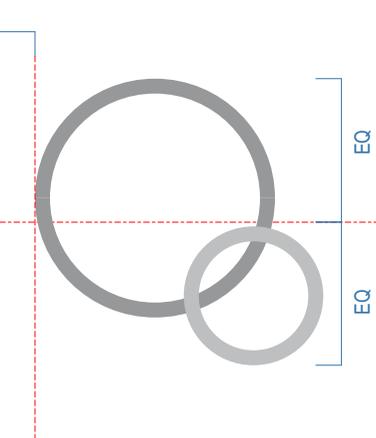

END VIEW


Scale: 3/16" = 1'-0"

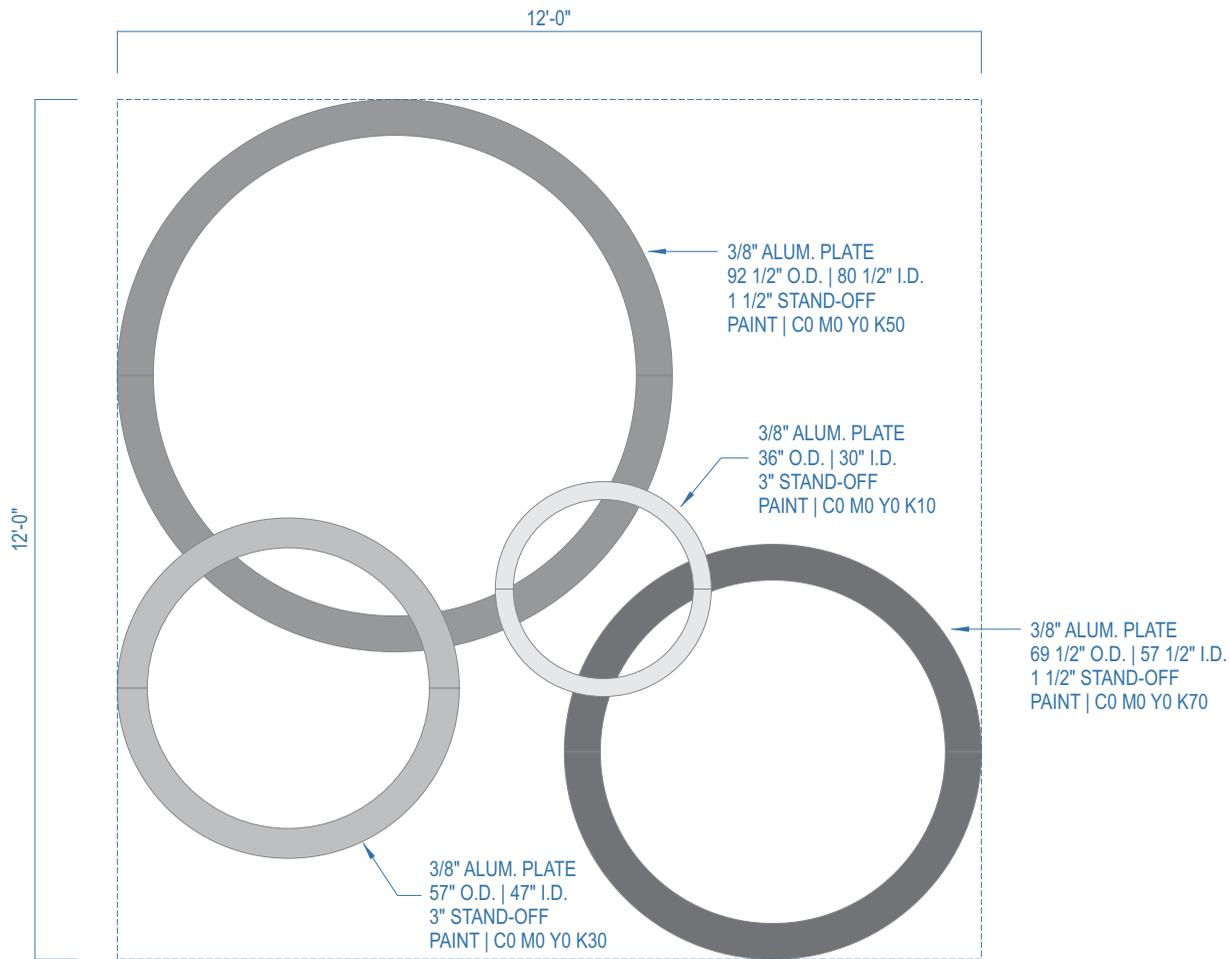

BACK LIT ACCENTS | FRONT VIEW
Scale: 3/8" = 1'-0" QTY. REQ'D: ONE (1)

144.0 SQ. FT.

- MATERIAL: 3/8" ALUM. PLATE
- COLOR: CUSTOMER TO VERIFY PRIOR TO PRODUCTION
- ILLUMINATION: 6500K WHITE LED'S
- POWER SUPPLIES: REMOTE 120v
- STAND-OFFS: 1 1/2" & 3" AS SHOWN

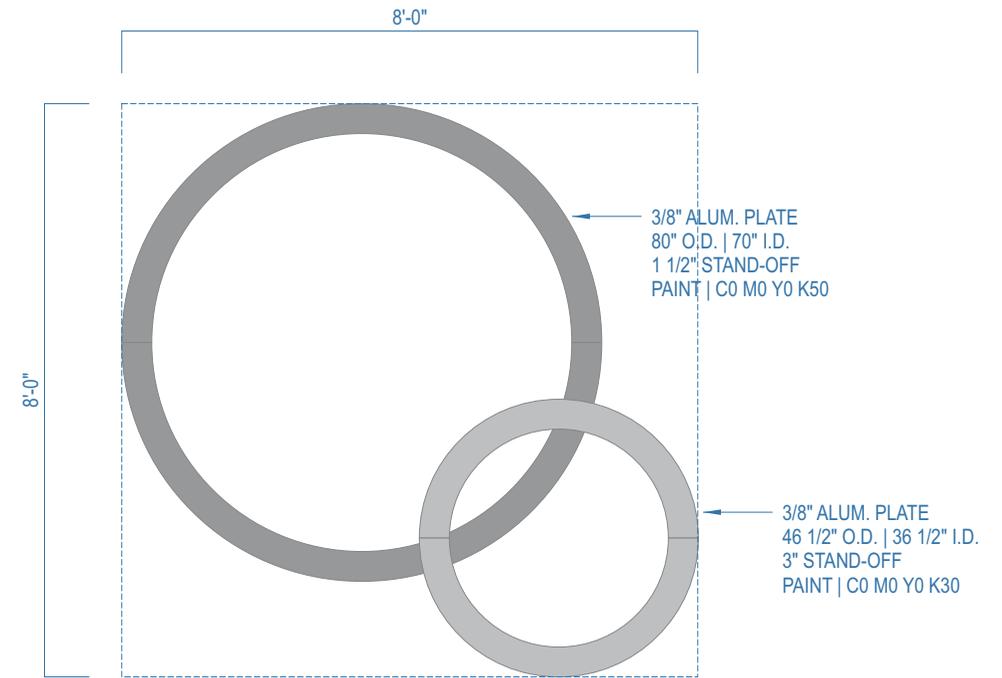


**CUSTOMER TO VERIFY COLOR SELECTION
PRIOR TO PRODUCTION**

BACK LIT ACCENTS | FRONT VIEW
Scale: 3/8" = 1'-0" QTY. REQ'D: ONE (1)


64.0 SQ. FT.

**CUSTOMER TO VERIFY COLOR SELECTION
PRIOR TO PRODUCTION**

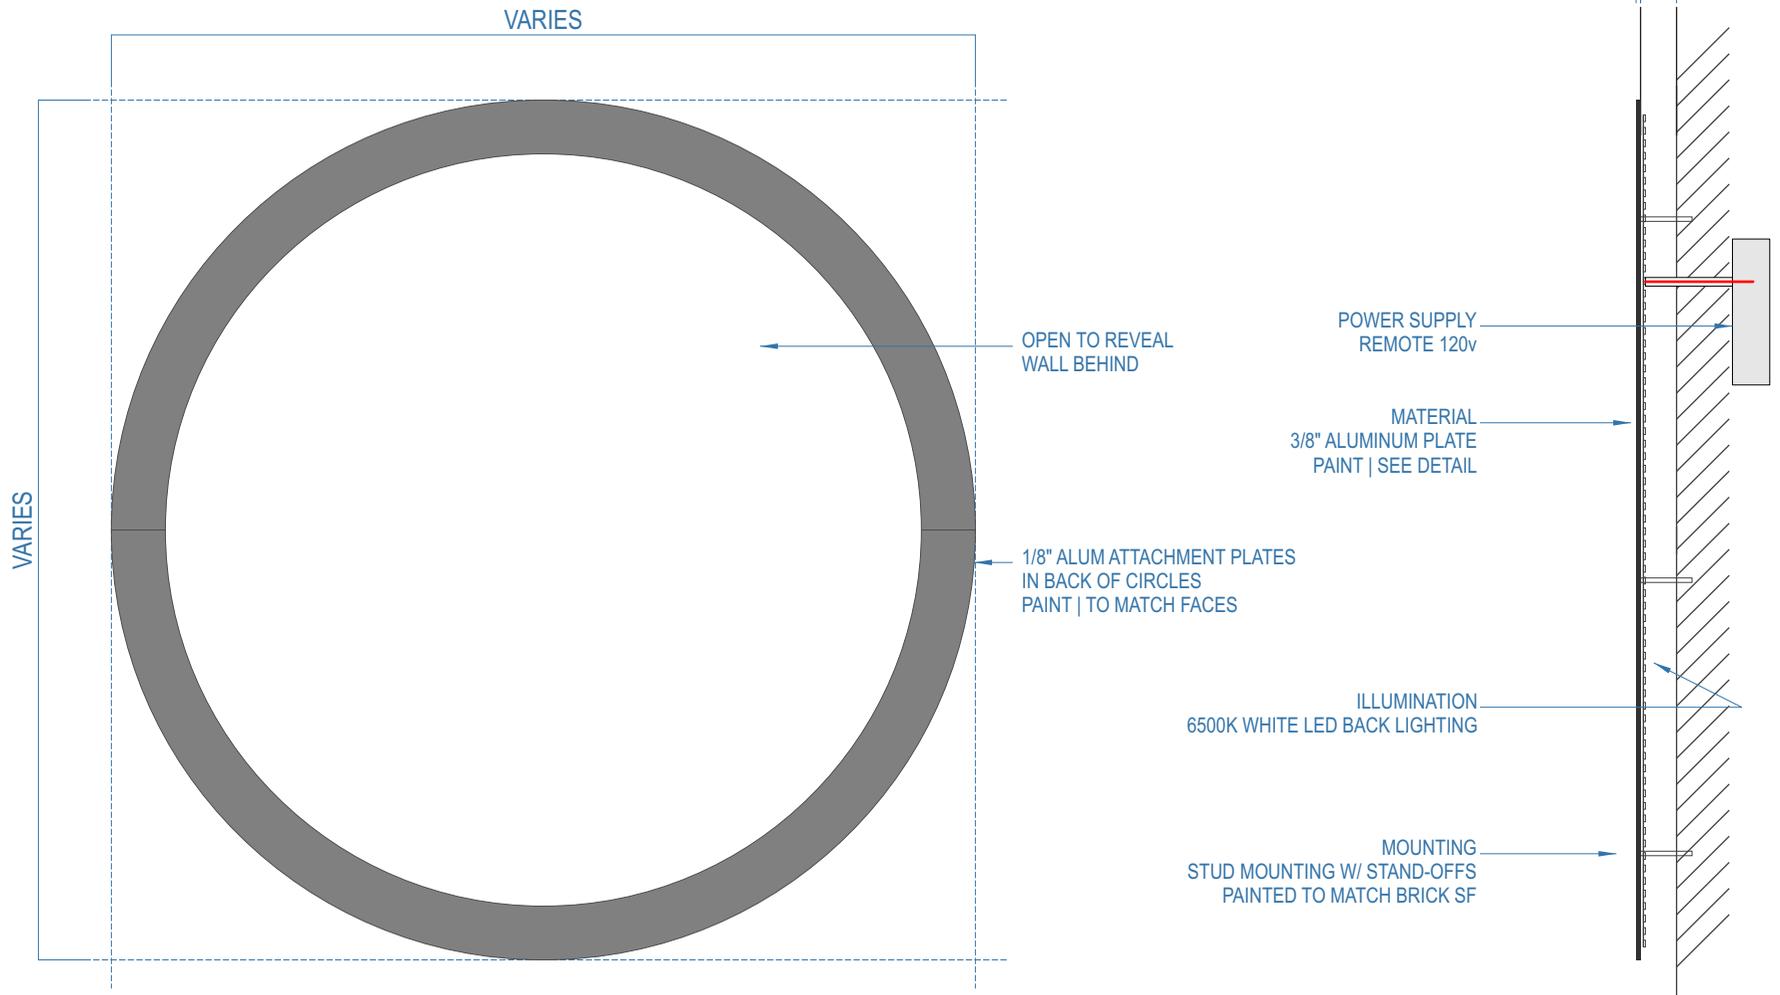


TYPICAL | BACK LIT ACCENT | FRONT VIEW
Scale: NTS QTY. REQ'D: SIX (6)

TYPICAL | SIDE VIEW
Scale: 3/4" = 1'-0"

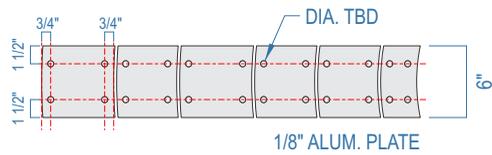

CIRCLE HALVES ATTACH
WITH 1/8" ALUM. PLATES FROM BEHIND
W/ NUTS BOLTS AND WASHERS

ASSEMBLY PLATES | DETAIL
Scale: 3/4" = 1'-0" QTY. TWO (2) EA

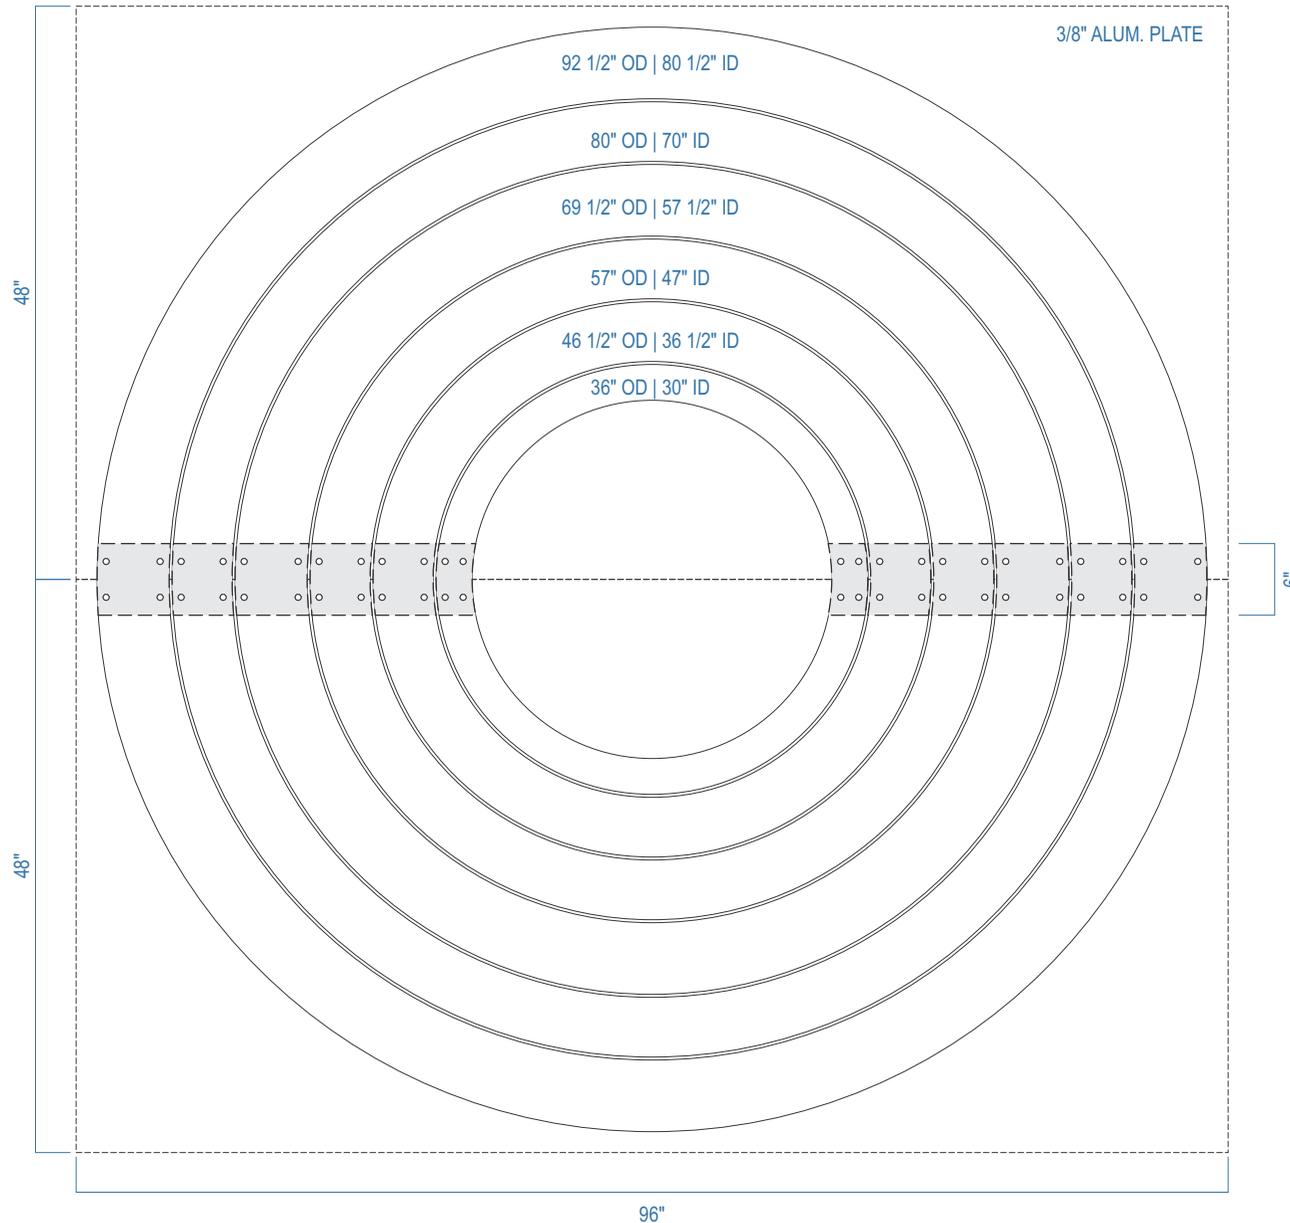

SUGGESTED NESTING
Scale: 3/4" = 1'-0"