




McADAMS

The John R. McAdams Company, Inc.
621 Hillsborough Street
Suite 500
Raleigh, NC 27603
phone 919. 361. 5000
fax 919. 361. 2269
license number: C-0293, C-187

www.mcadamsco.com

**HILLMONT & BARBEE CHAPEL
APARTMENTS
EXHIBIT
BARBEE CHAPEL ROAD
CHAPEL HILL, NORTH CAROLINA 27517**

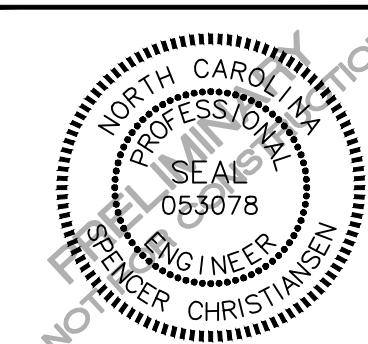

REVISIONS

NO.	DATE
1	
2	
3	
4	
5	
6	

PLAN INFORMATION



PROJECT NO. _____
 FILENAME RAV21002-OAS1
 CHECKED BY SJC
 DRAWN BY WHM/LIL
 SCALE 1" = 100'
 DATE 09.05.2023

SHEET

OVERALL SITE EXHIBIT

E1.00

- SITE LEGEND**
- SIGNAGE
 - TRAFFIC DIRECTIONAL ARROW
 - ACCESSIBLE PARKING STALL
 - VAN ACCESSIBLE PARKING STALL
 - PARKING SPACE COUNT
 - ACCESSIBLE RAMPS
 - TYPE A ACCESSIBLE ROUTE
 - TYPE B ACCESSIBLE ROUTE
 - TYPE C ACCESSIBLE ROUTE
 - PROPERTY LINE
 - RIGHT-OF-WAY LINE
 - LOT LINE
 - EASEMENT LINE
 - CENTERLINE

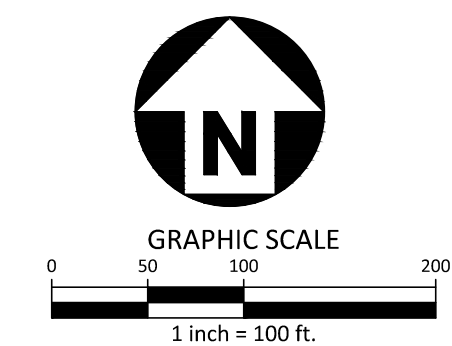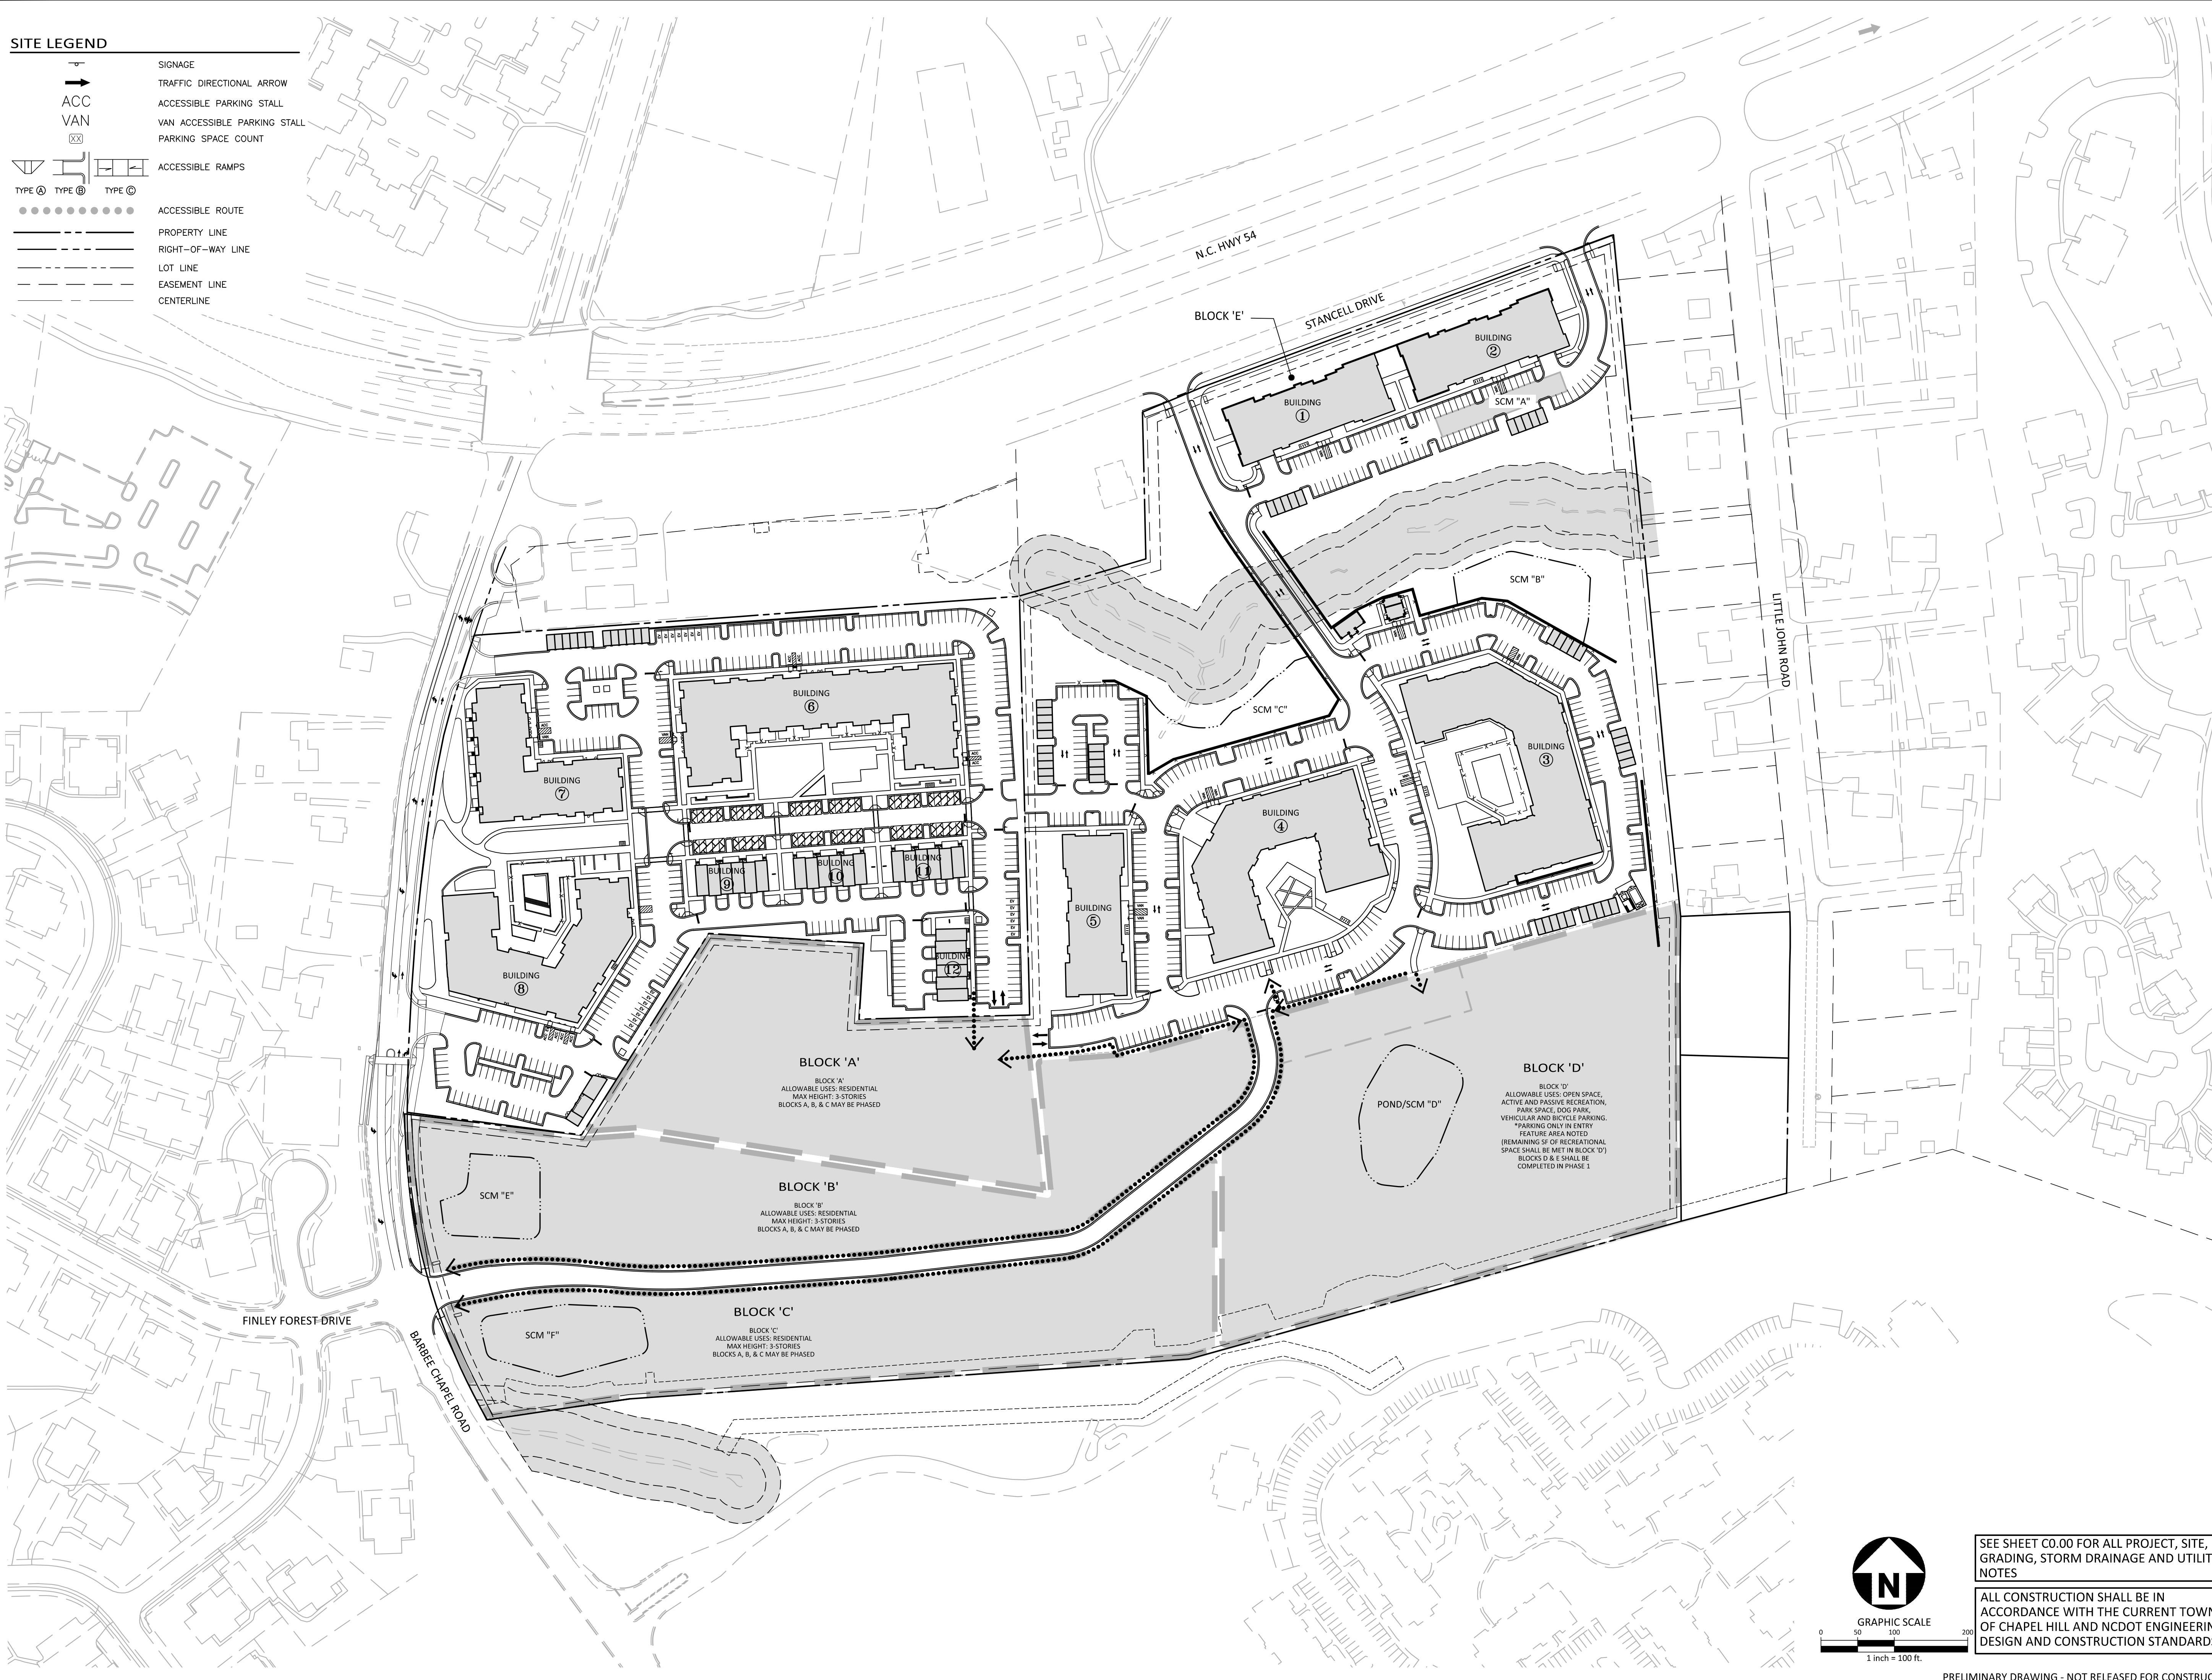

SEE SHEET C0.00 FOR ALL PROJECT, SITE,
 GRADING, STORM DRAINAGE AND UTILITY
 NOTES

ALL CONSTRUCTION SHALL BE IN
 ACCORDANCE WITH THE CURRENT TOWN
 OF CHAPEL HILL AND NCDOT ENGINEERING
 DESIGN AND CONSTRUCTION STANDARDS

PRELIMINARY DRAWING - NOT RELEASED FOR CONSTRUCTION