


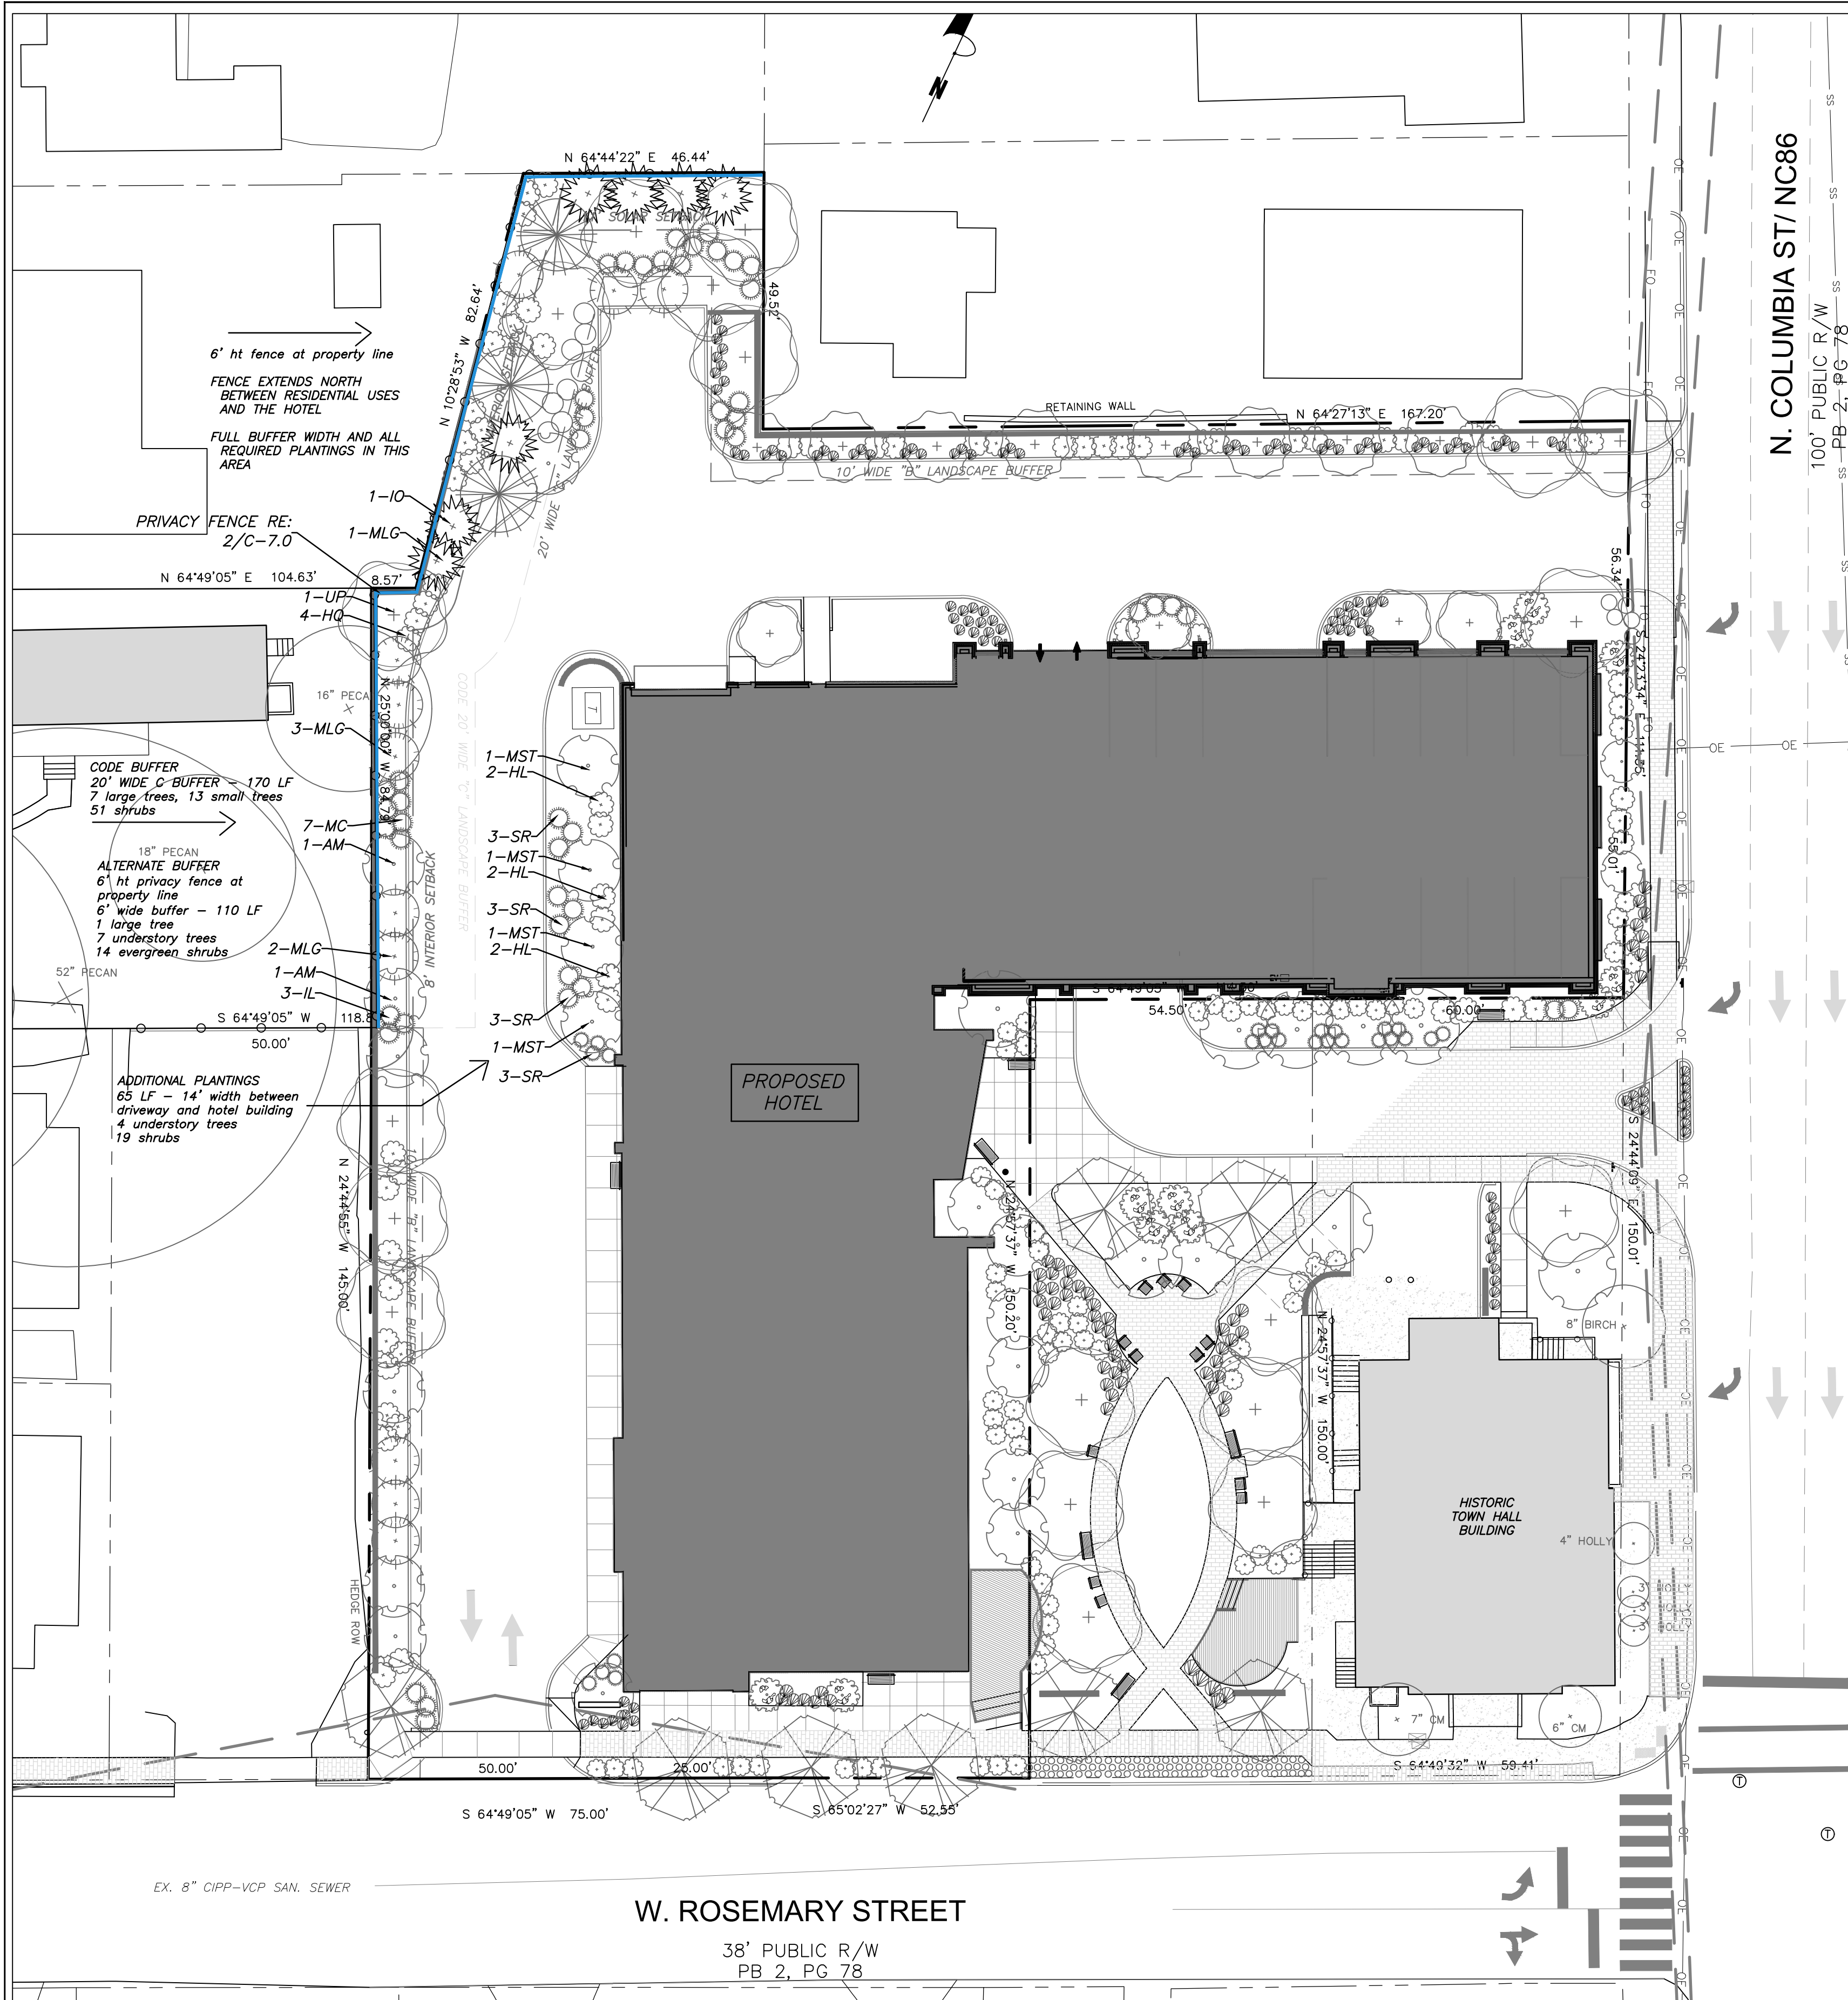

1 LANDSCAPE PLAN
C-7.0

1" = 20'



BASIS OF DESIGN:
-BLACKLINE FENCE
-6' HEIGHT
-VINYL SOLID FENCE

2 PRIVACY FENCE
C-7.0

CANOPY TREES

UP – *Ulmus americana* 'Princeton' – Princeton Elm
installation size: 2.5" caliper, 14' height
deciduous canopy tree, rounded form, >60' ht

UNDERSTORY TREES

AM – *Amelanchier arborea* – Serviceberry
installation size: 8' height
deciduous, understory tree, 25' tall x 15' wide
IO – *Ilex opaca* – American Holly
installation size: 6' height
evergreen understory tree, 20' tall x 10' wide

MLG – *Magnolia grandiflora* 'Little Gem'
installation size: 8' height
evergreen understory tree, 15' tall x 8' wide

MST – *Magnolia stellata* 'Royal Star'
installation size: 5' height
understory multistem tree, deciduous, 15' tall x 10' wide

SHRUBS

HL – *Hydrangea* 'Little Lime'
installation size: 24" height
deciduous 4' tall x 4' wide

HQ – *Hydrangea quercifolia* – Oakleaf Hydrangea
installation size: 24" height
deciduous, 5' tall x 5' wide

IL – *Illicium parvifolium*, nise
installation size: 24" height
evergreen, 8' tall x 8' wide

MC – *Myrica cerifera* – Southern Waxmyrtle
installation size: 6" height
evergreen large shrub 10' tall x 8' wide

SR – *Sarcococca ruscifolia* – Sweetbox
installation size: 18" height
evergreen, 4' tall x 4' wide

INSTALLATION AND MATURE SIZE OF SPECIFIED PLANT MATERIAL



111 West Main Street
Durham, N.C. 27701
p 919.682.0368
f 919.688.5646
www.cjtpa.com

NC BOARD OF EXAMINERS FOR
ENGINEERS AND SURVEYORS
LIC # C-1209

NC BOARD OF
LANDSCAPE ARCHITECTS
LIC # C-104

Project:

Rosemary/
columbia
Hotel

110 W. Rosemary St.

Orange County,
North Carolina

PIN:
9788-37-0680
9788-37-0549
9788-27-9667
9788-27-9700
9788-37-0721
9788-37-0647

PRELIMINARY-DO NOT
USE FOR CONSTRUCTION

Job Number: 1963

Drawn WLR, MTO
Checked WLR, CNH
Date 6-20-2022
Revisions

CDC Alt Buffer Application

Sheet Title:

ALTERNATE
LANDSCAPE
BUFFER

Sheet Number

C-7.0