


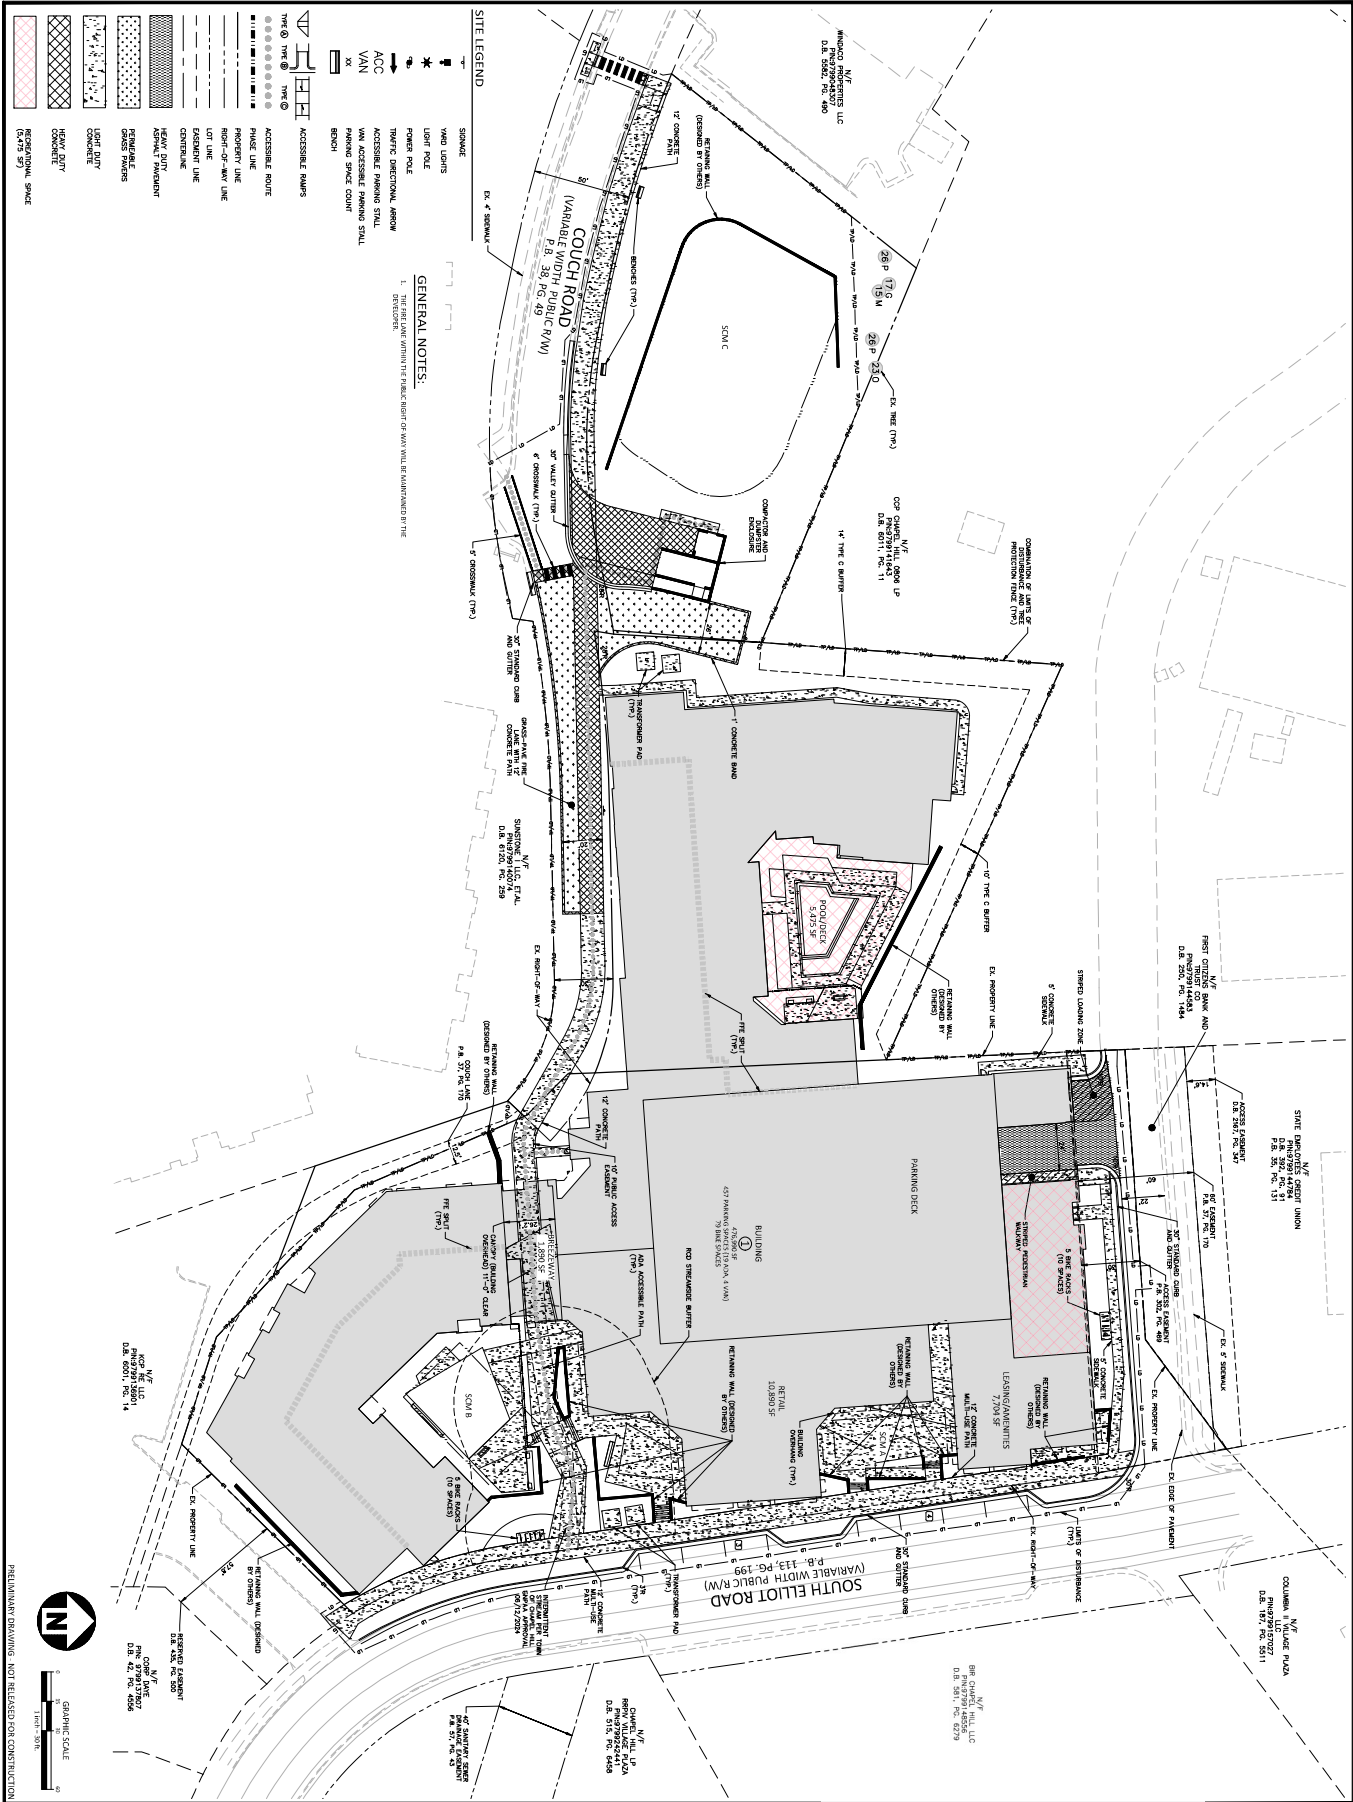

AURA SOUTH ELLIOTT
CONDITIONAL ZONING PERMIT
200 S. ELLIOTT ROAD
CHAPEL HILL, NORTH CAROLINA, 27514

MCADAMS
The John R. McAdams Company, Inc.
621 Hillsborough Street
Raleigh, NC 27603
fax 919.361.2599
license number: C0553, C1487
www.mcadams.com

CLIENT
TRINITY RESIDENTIAL GROUP
242 S. MAIN ST., SUITE 206
HOLY SPRINGS, NC 27540

NOTED
ALL DIMENSIONS SHALL BE MAINTAINED IN THE FIELD