



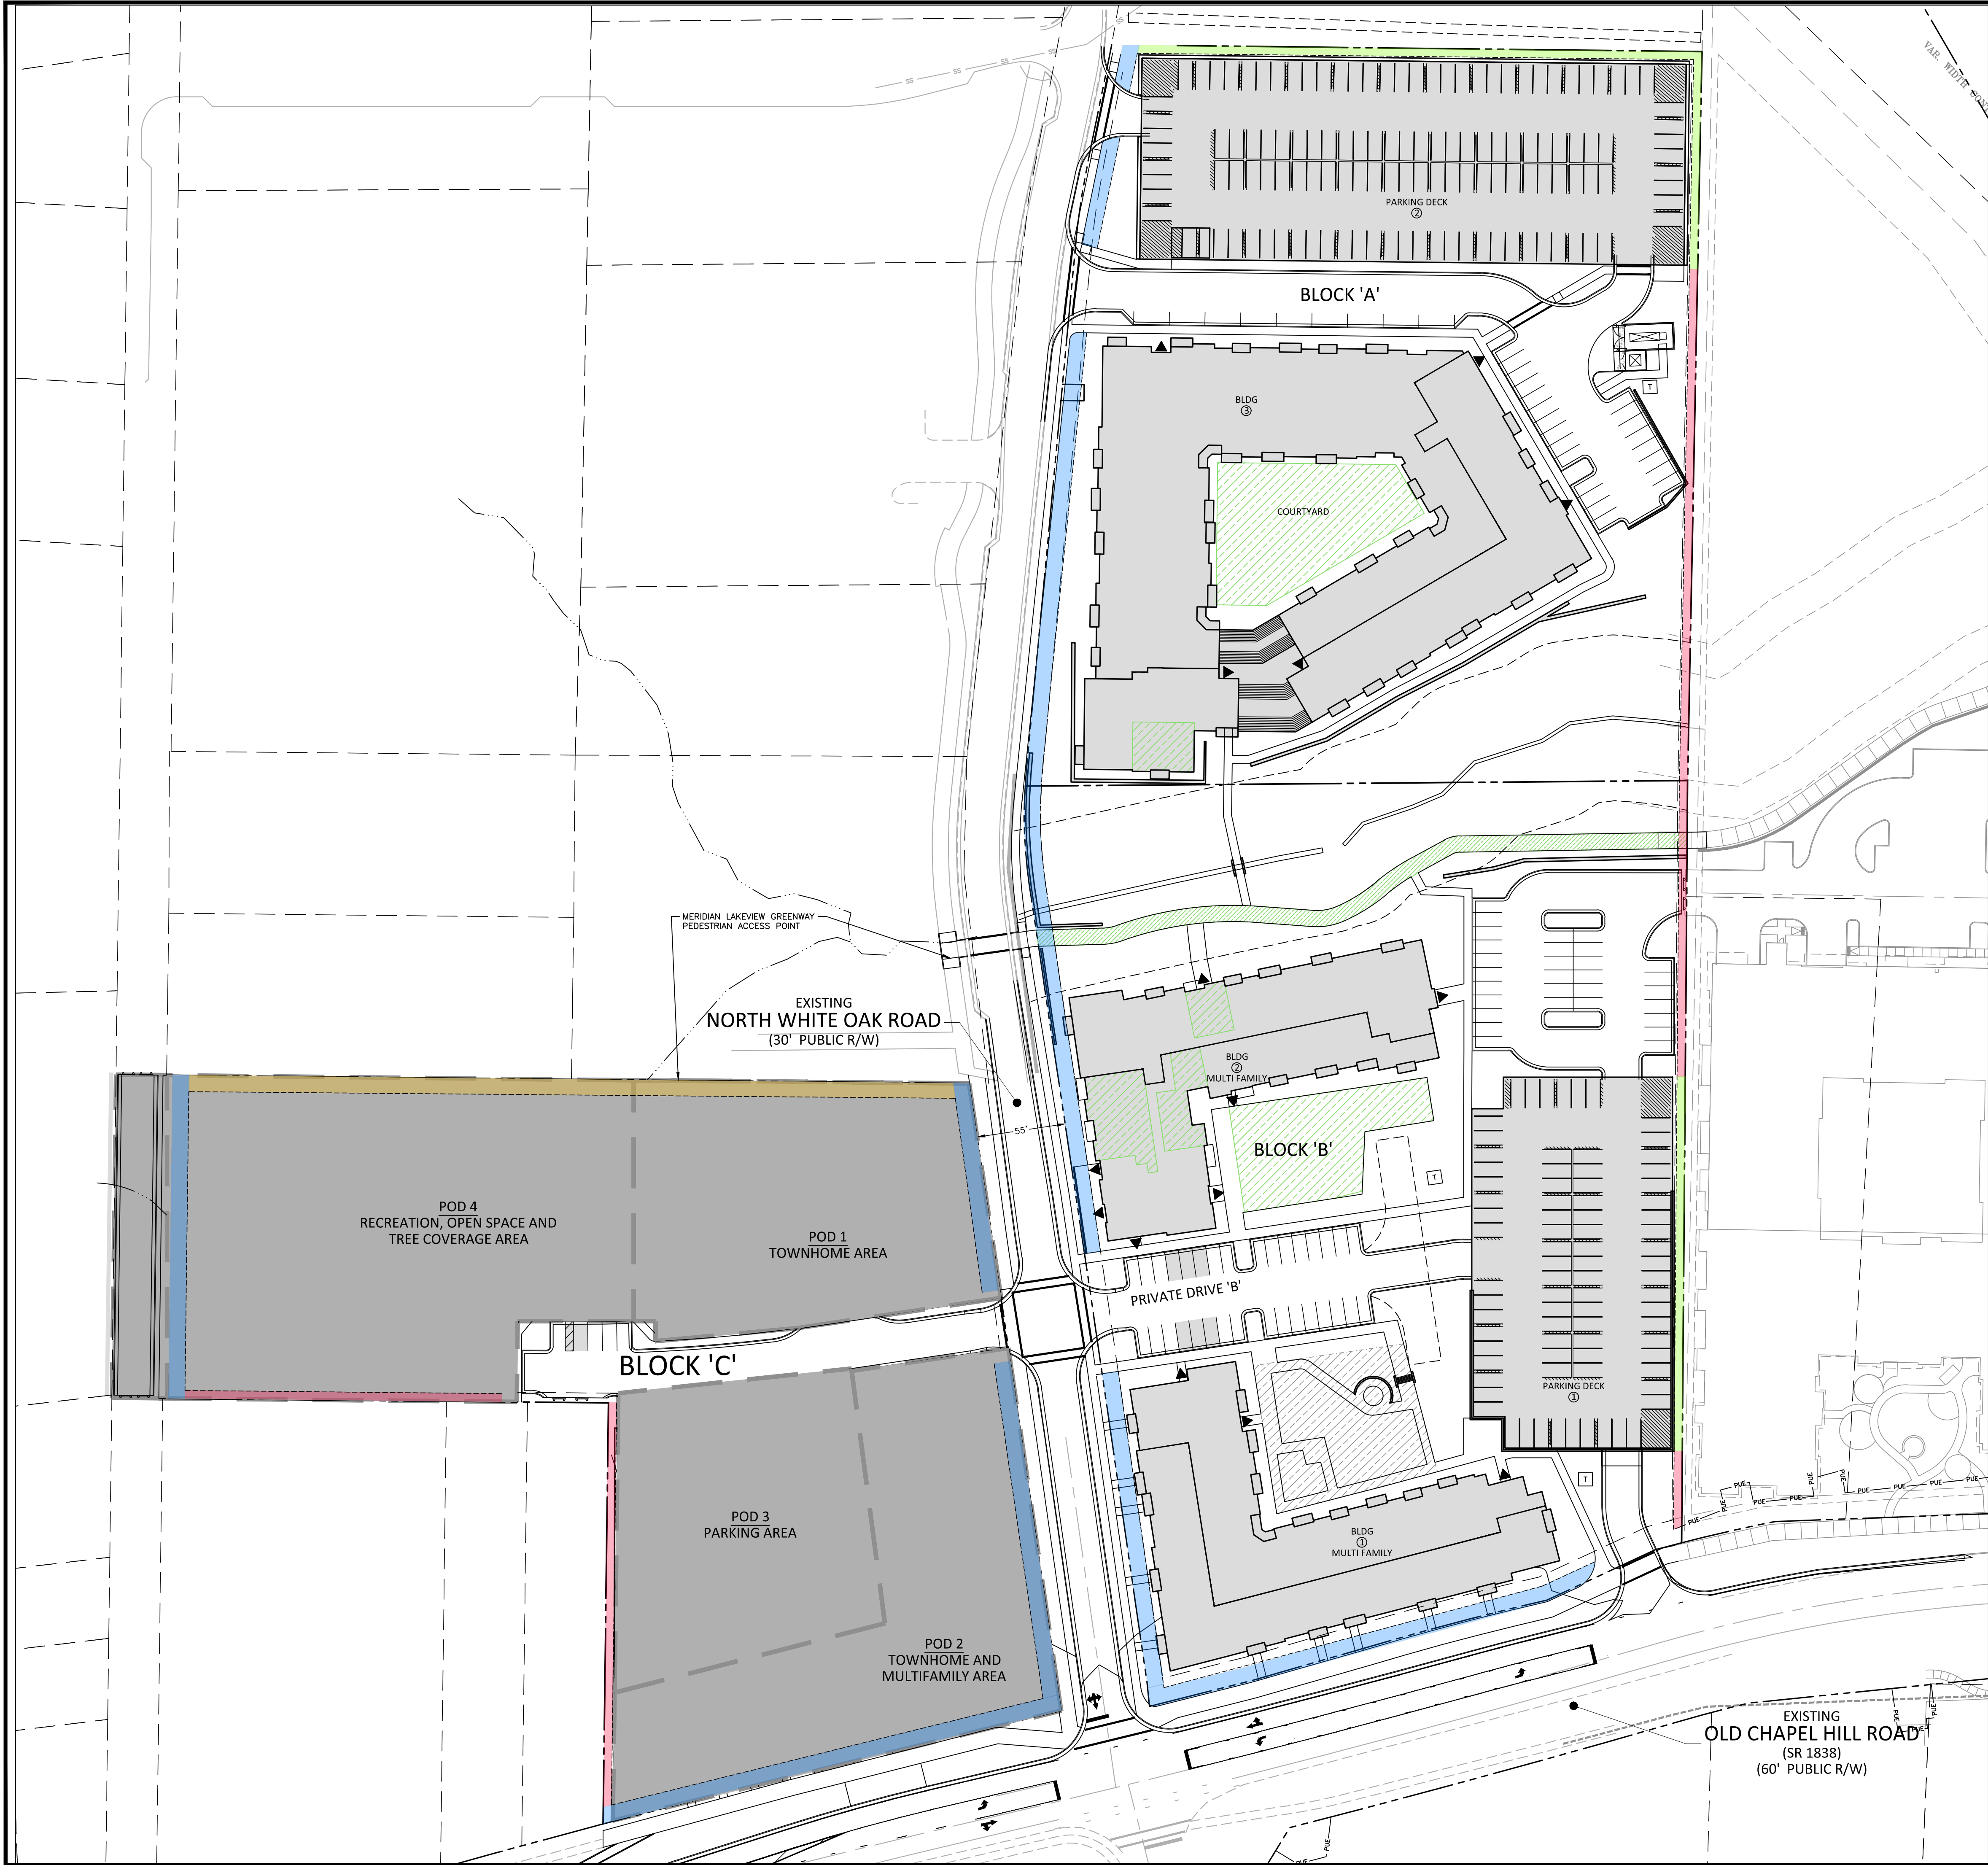

- BUFFER LEGEND**
- 5' MODIFIED TYPE 'B1' BUFFER
 - 3 CANOPY TREES
 - 2 UNDERSTORY TREES
 - 15 SHRUBS
 - 5' MODIFIED TYPE 'B2' BUFFER (ADJACENT TO BUILDING OR UNDER OVERHEAD UTILITY)
 - 15 LARGE EVERGREEN SHRUBS
 - 10' MODIFIED TYPE 'B1' BUFFER
 - 3 CANOPY TREES
 - 2 UNDERSTORY TREES
 - 25 SHRUBS(CANOPY TREES WILL COUNT TOWARD ANY STREET TREE REQUIREMENT)
 - 10' MODIFIED TYPE 'B2' BUFFER
 - (1) LARGE CANOPY TREE 40' O.C. OR
 - (1) SMALL UNDERSTORY TREE 30' O.C. UNDER OVERHEAD UTILITY LINE(CANOPY & UNDERSTORY TREES WILL COUNT TOWARD ANY STREET TREE REQUIREMENT)


McADAMS
The John R. McAdams Company, Inc.
621 Hillsborough Street
Suite 500
Raleigh, NC 27603
phone 919. 361. 5000
fax 919. 361. 2269
license number: C-0293, C-187
www.mcadamsco.com

CLIENT
ZOM LIVING
223 S WEST STREET 9TH FLOOR
RALEIGH, NC 27603
Ben Stevens
PHONE: 919-891-0029

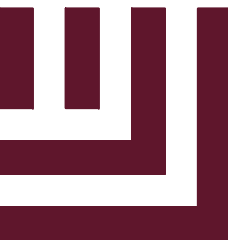

**OLD CHAPEL HILL ROAD
APARTMENTS
CONDITIONAL ZONING PERMIT
11 N. WHITE OAK DRIVE
TOWN OF CHAPEL HILL, NORTH CAROLINA**


REVISIONS

NO.	DATE	
1	11.26.2024	CZP SUBMITTAL #2
2	01.31.2025	CZP SUBMITTAL #3
	02.26.2025	CZP SUBMITTAL #4

PLAN INFORMATION

PROJECT NO.	ZOM24003
FILENAME	ZOM24003-DSP
CHECKED BY	DMB
DRAWN BY	KDS
SCALE	1" = 50'
DATE	09.12.2024

SHEET
**DISTRICT SPECIFIC SITE
PLAN**
01

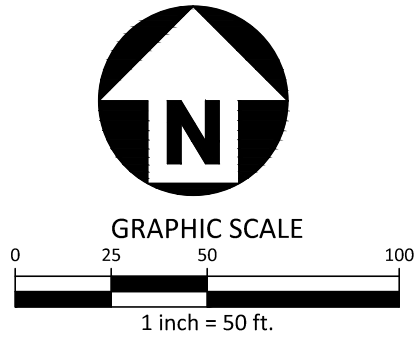

PRELIMINARY DRAWING - NOT RELEASED FOR CONSTRUCTION