

design

Concept Plan

Aura South Elliott

Chapel Hill, NC

dwell

DRAYTON
studio
partners

Project Team

TRINSIC
RESIDENTIAL GROUP

Justin Brown

Development Director

Triangle Region


MCADAMS

Jessie Hardesty

Planner

Kate Murdoch

Planner

 dwell
design
studio

Aaron Moody


Regional Director


Jennifer Brown

Project Manager


DRAFT

Vicinity Map

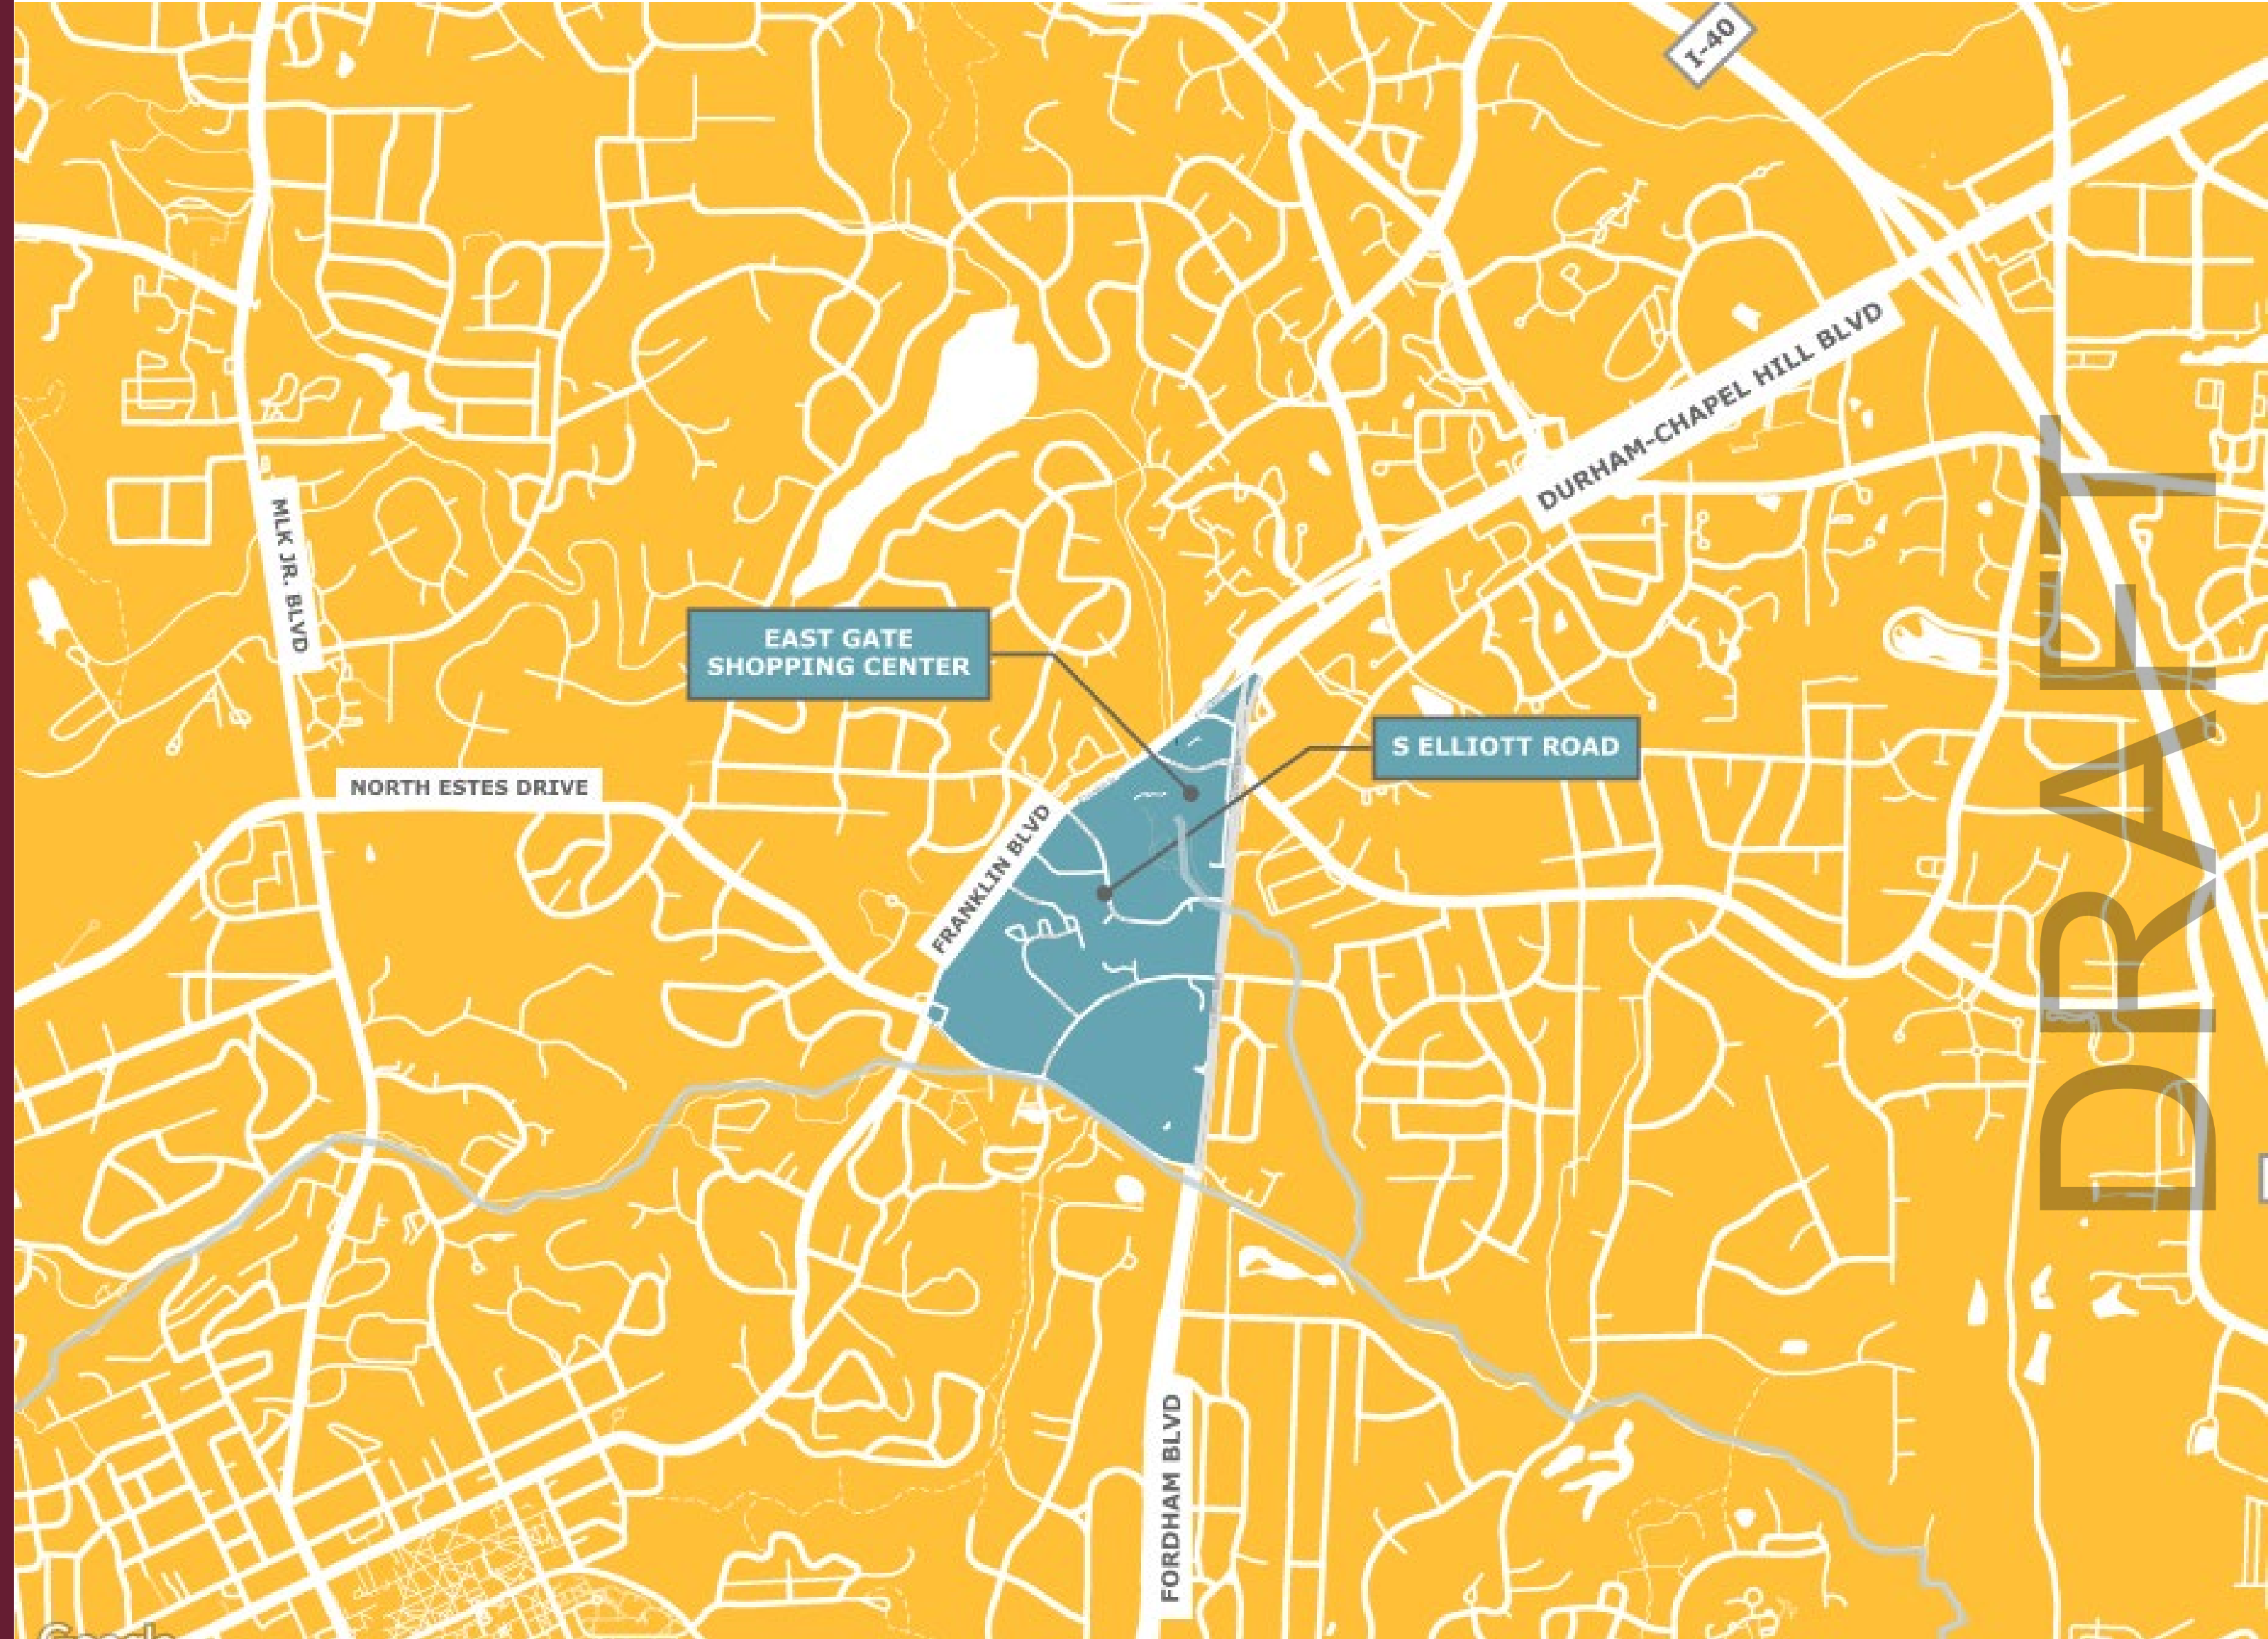


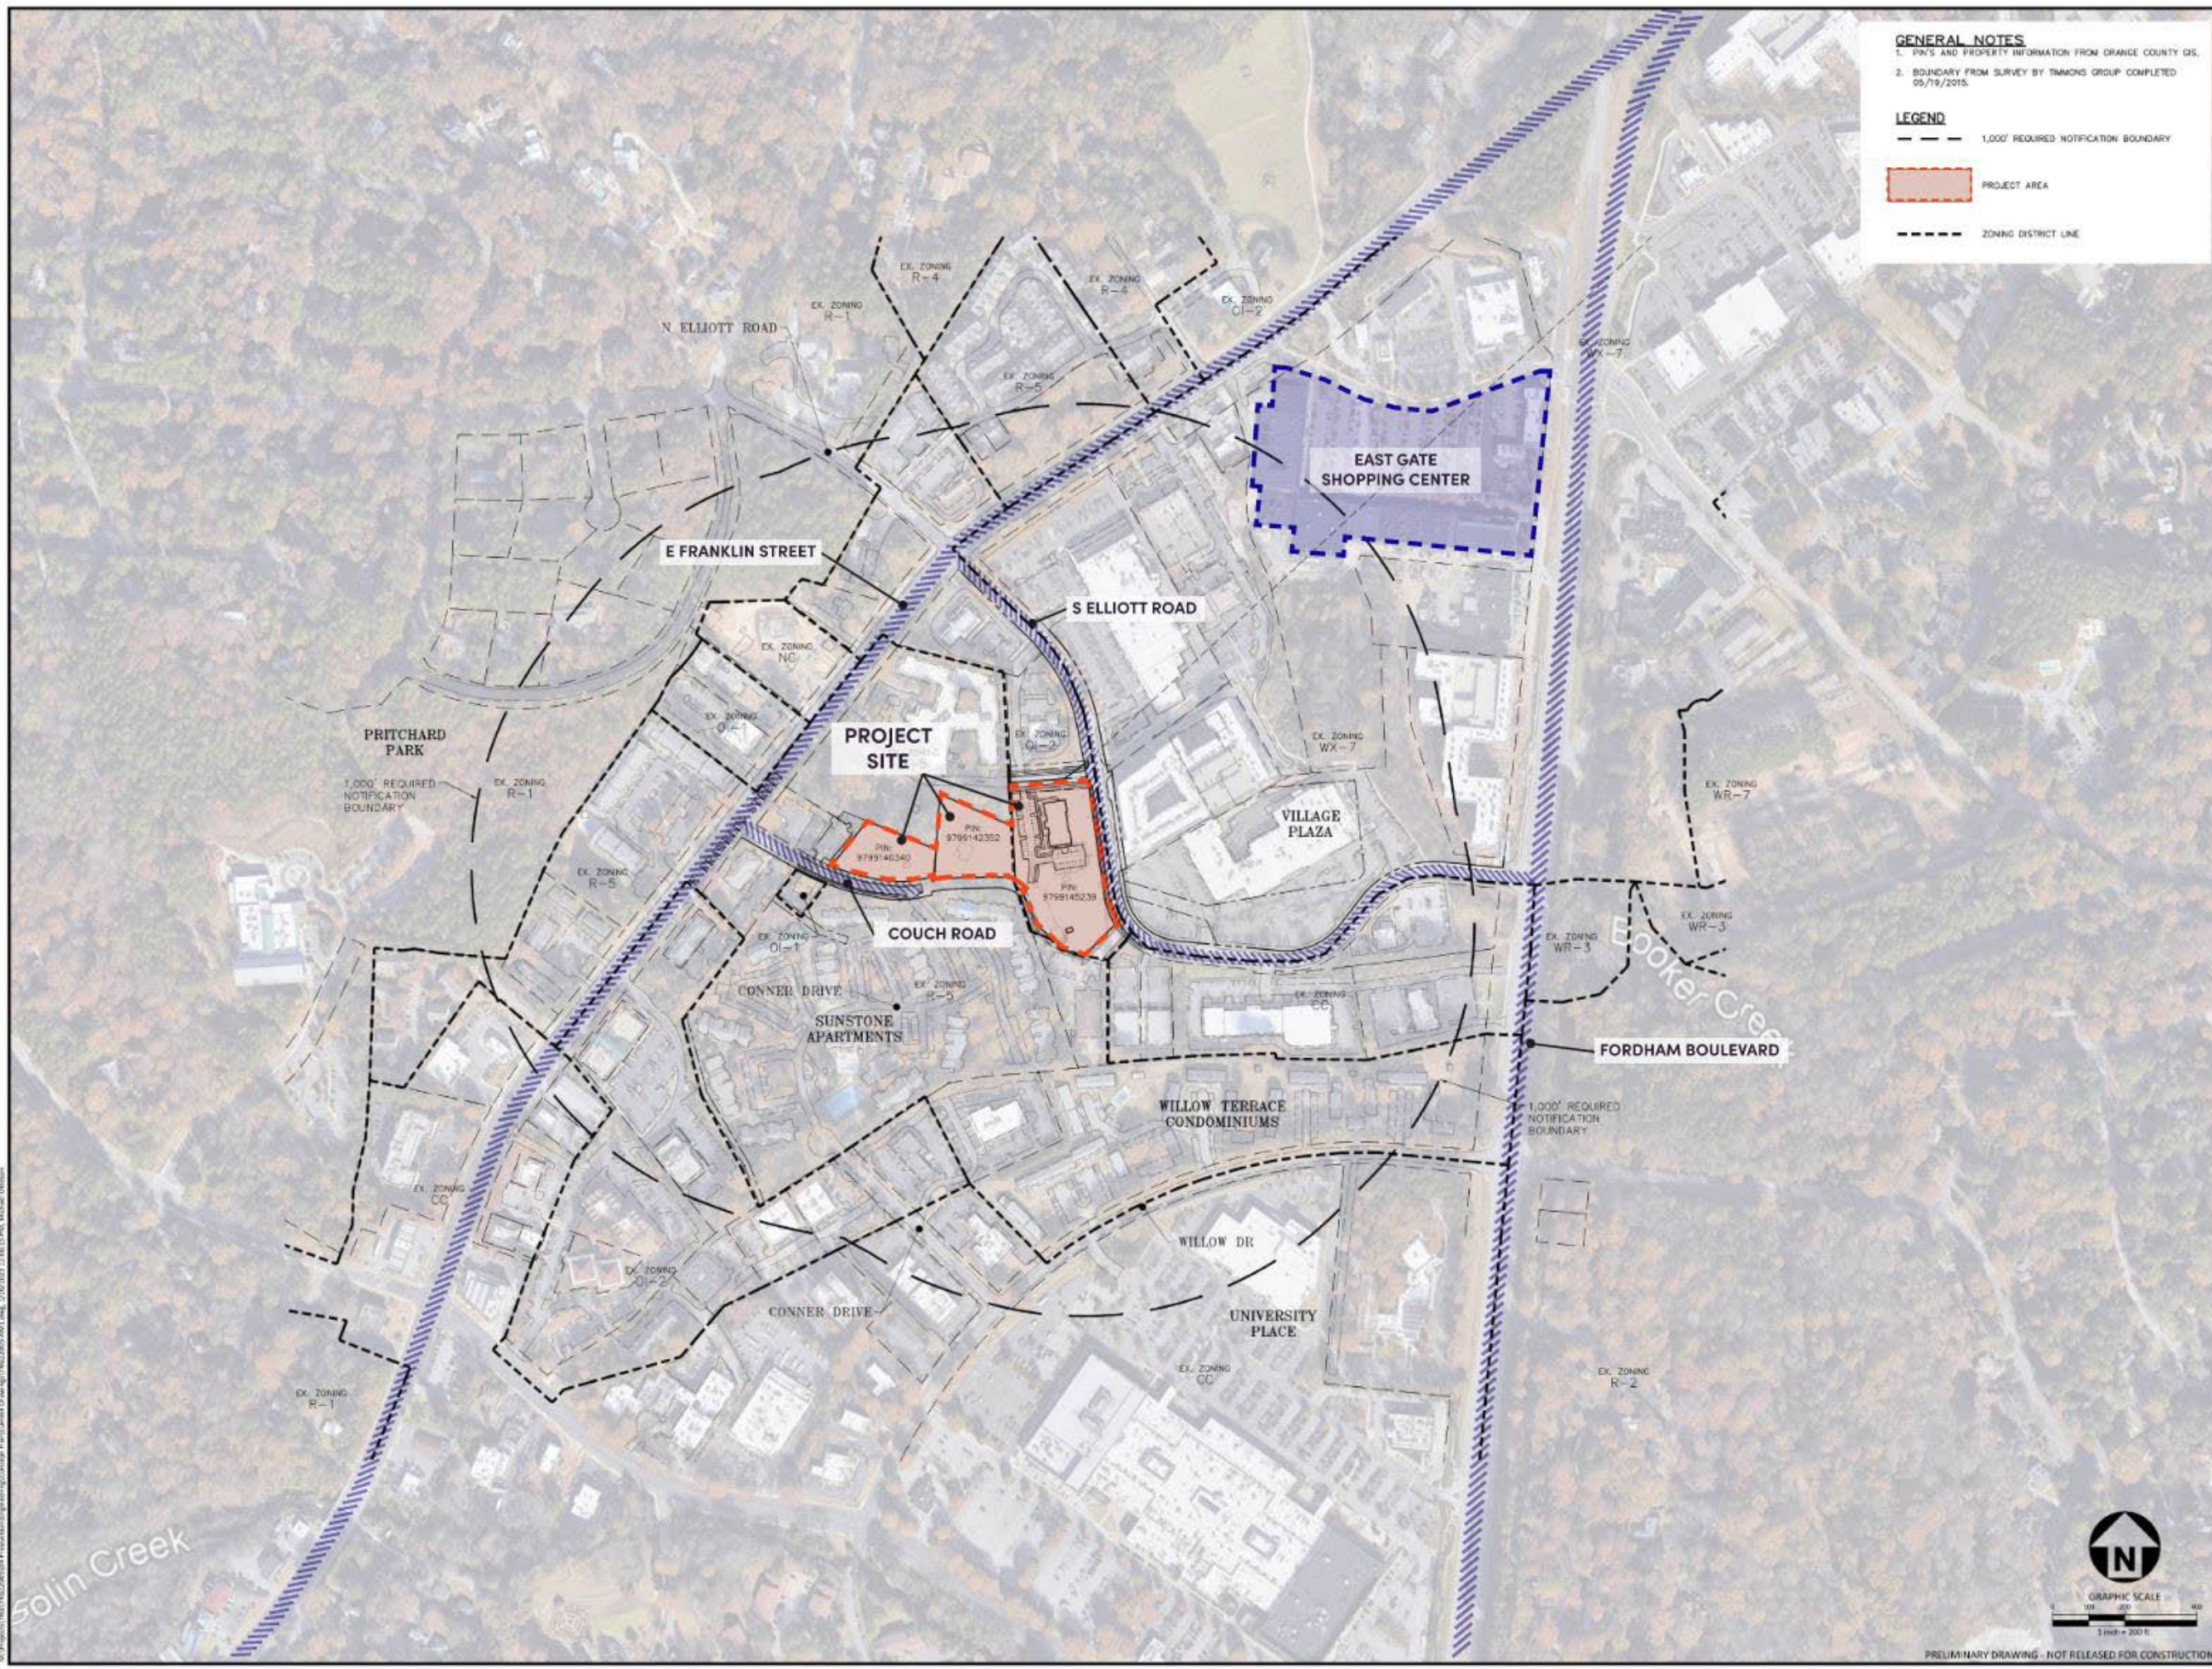

DRAFT

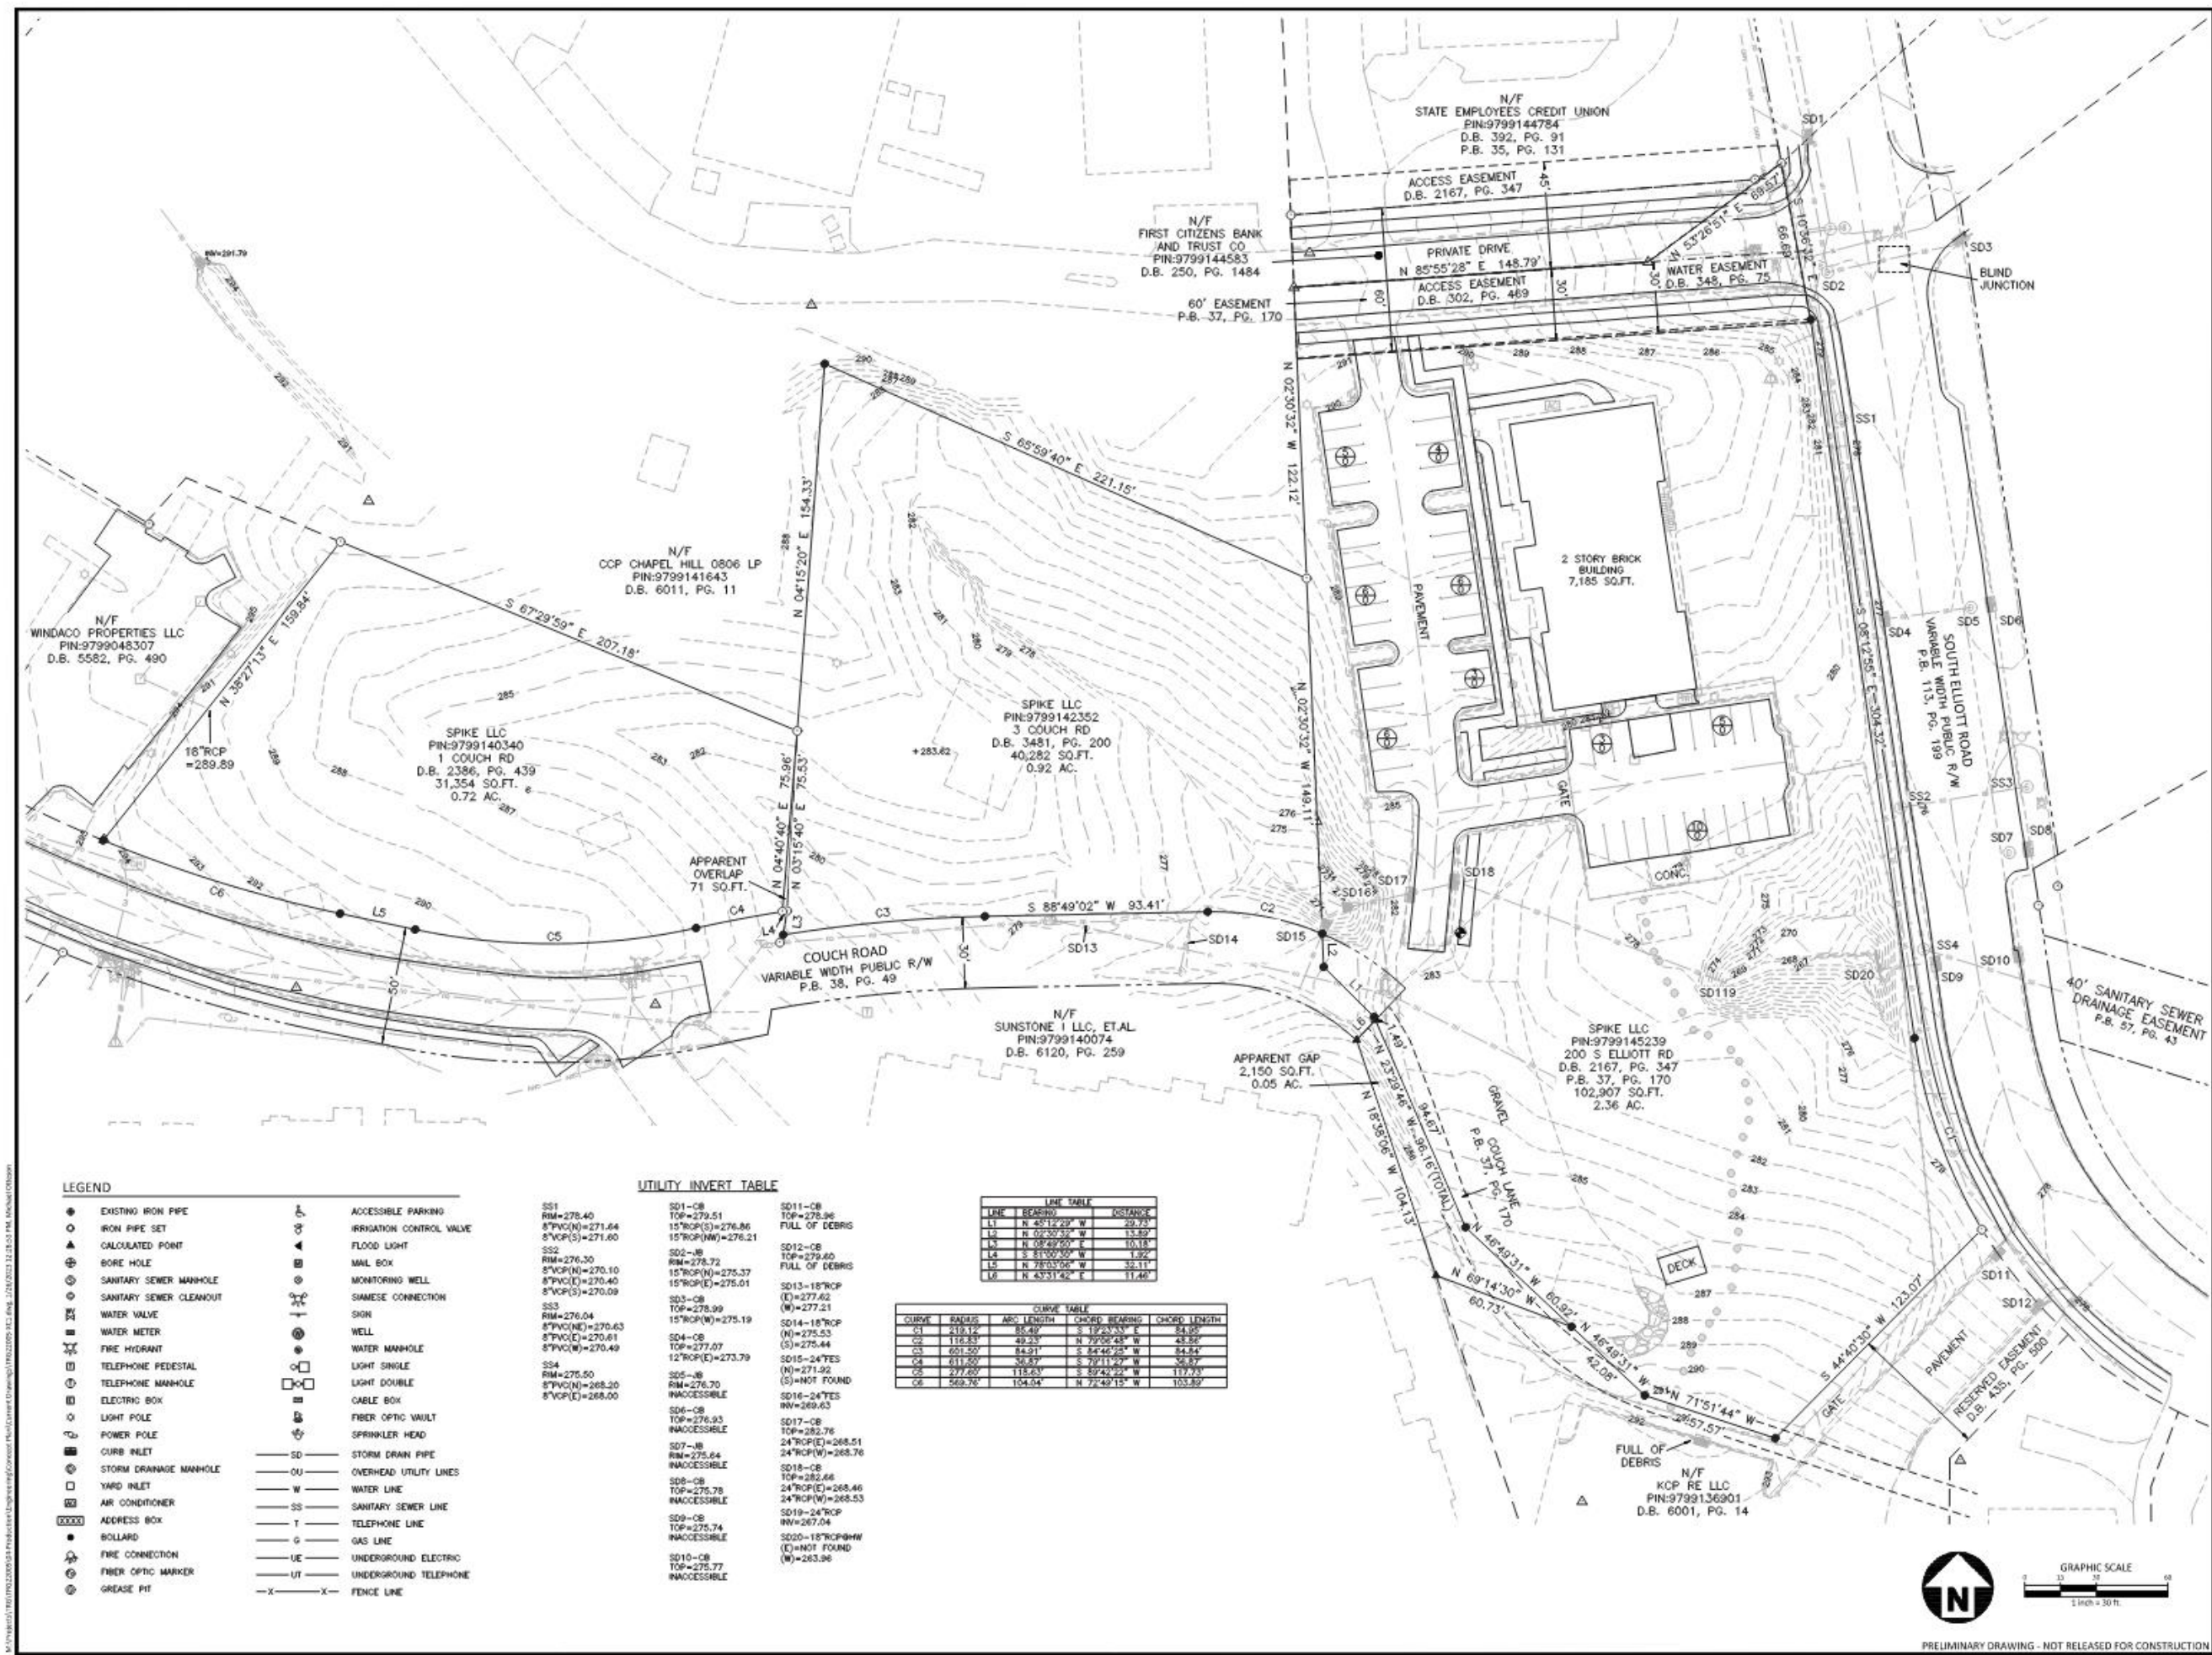


DRAFT

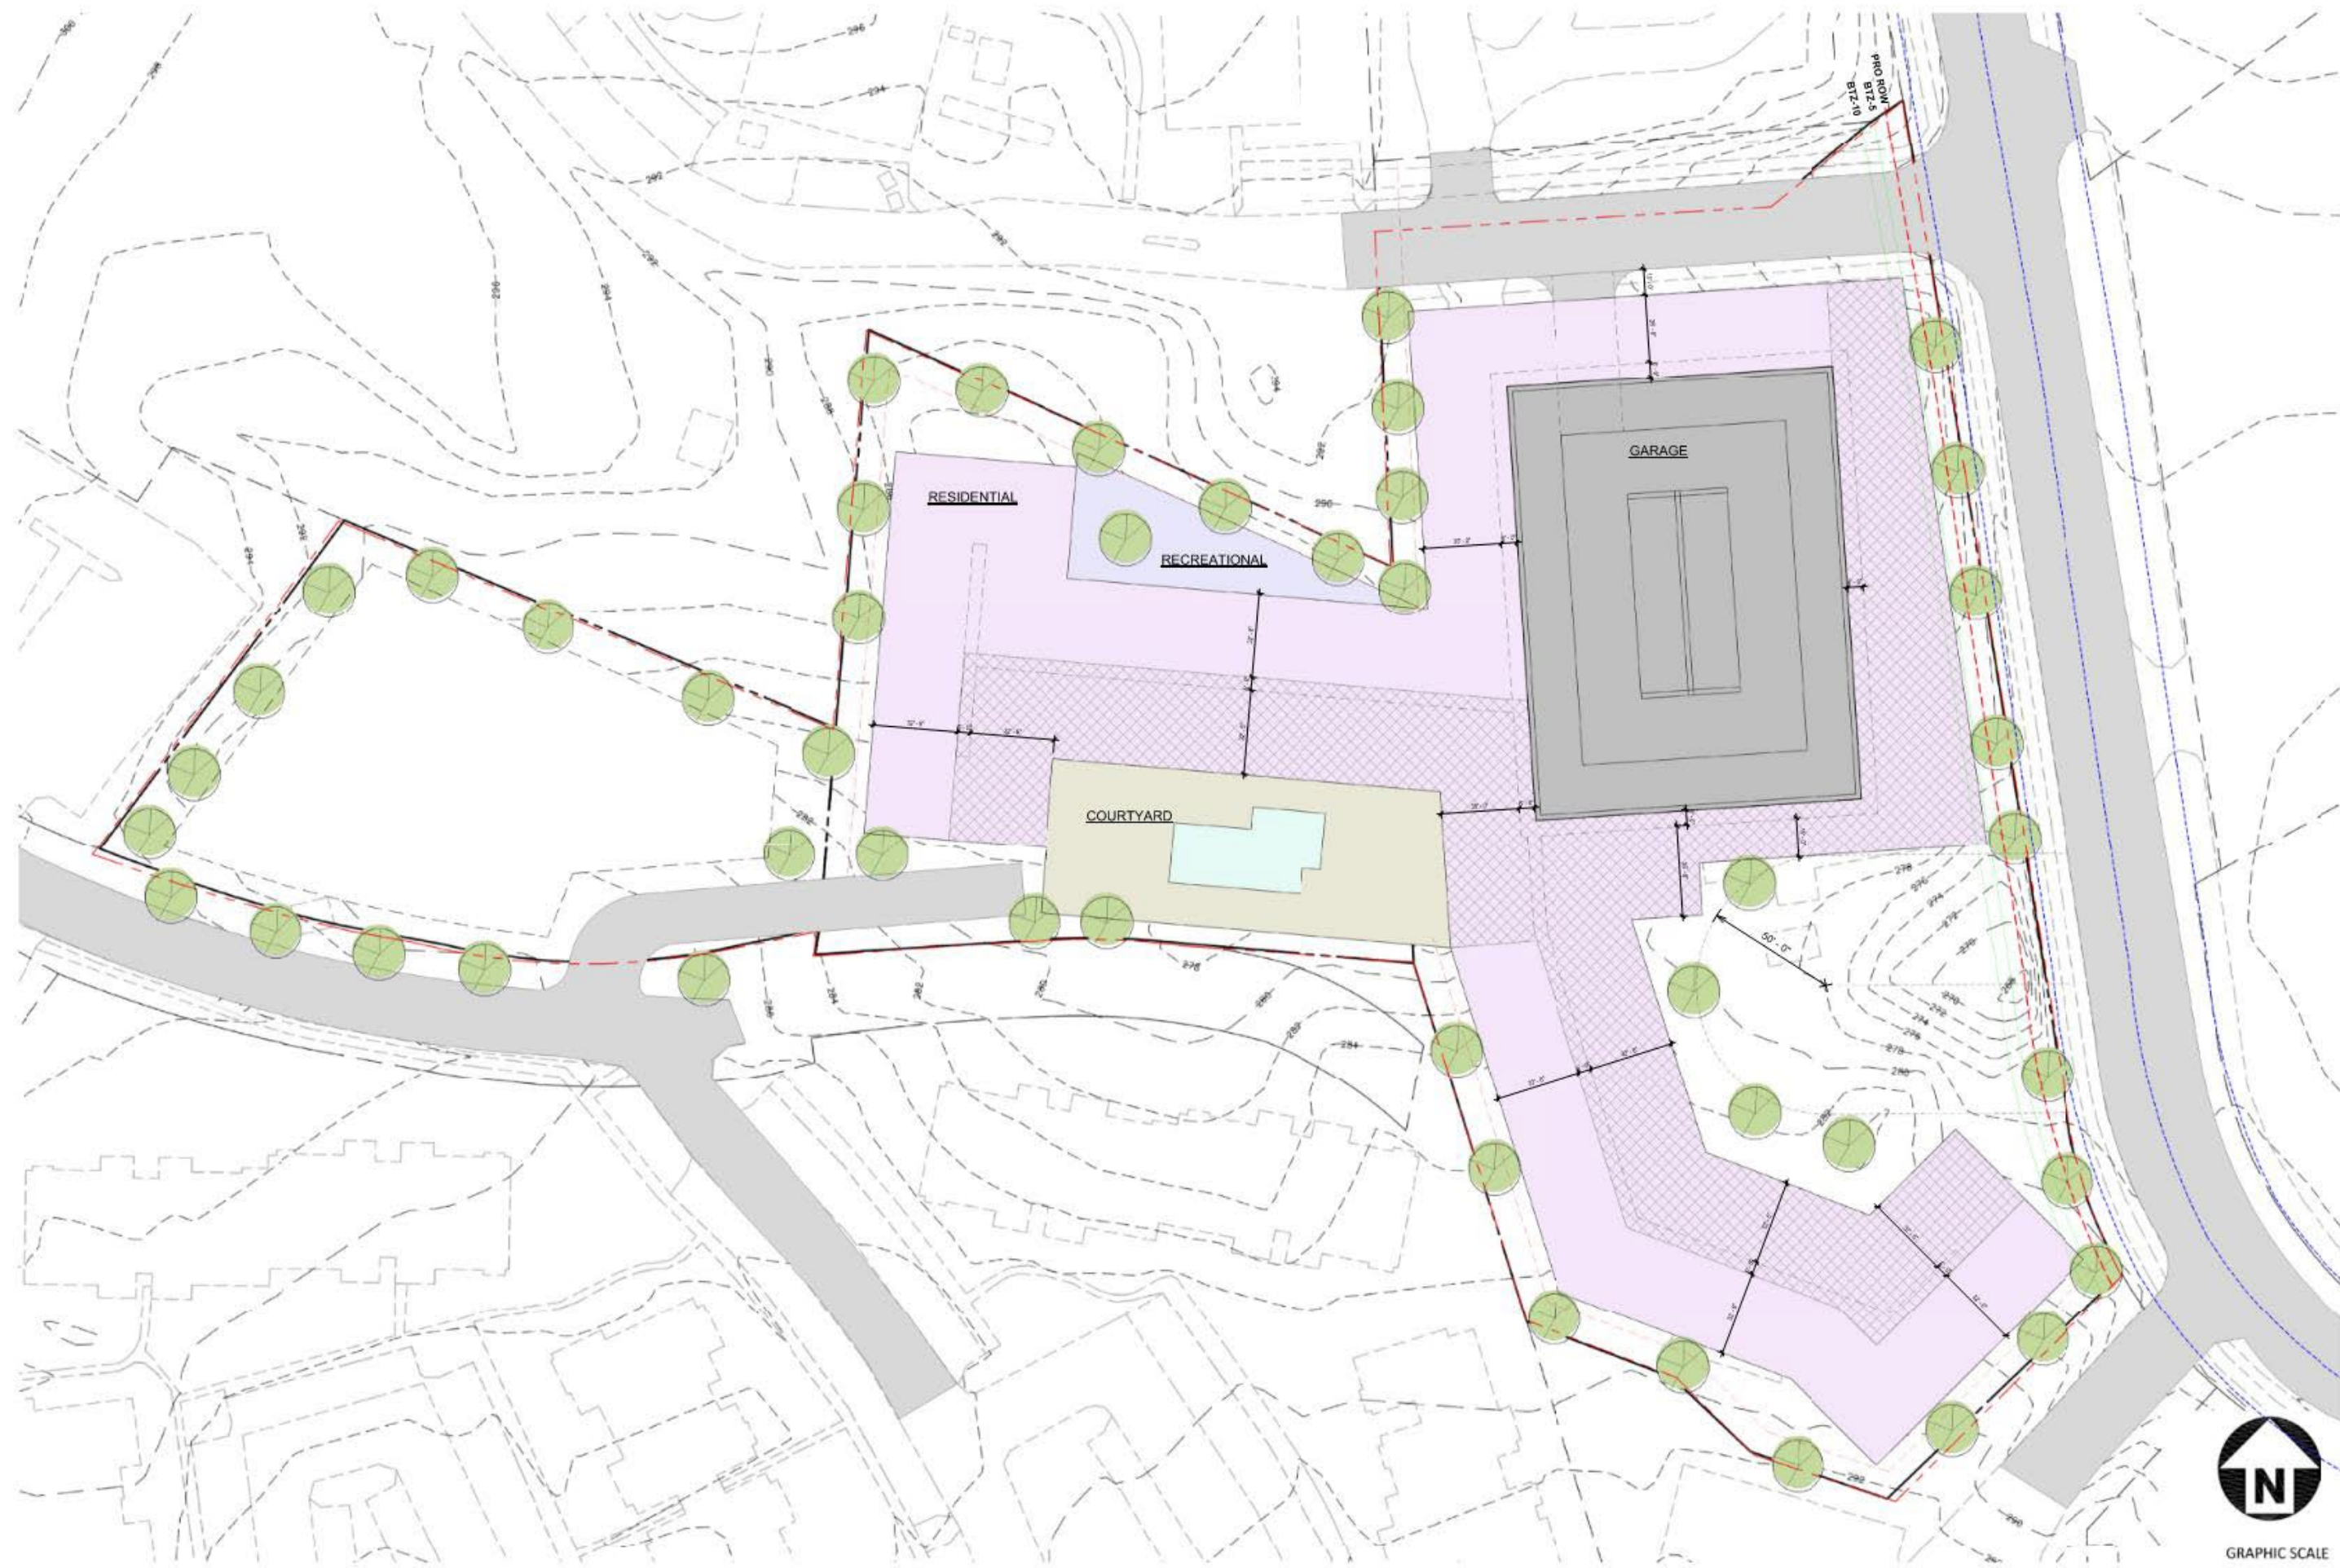

DRAFT

Topics for discussion + feedback:

- Affordable Housing
- Zoning – R-6-CZ
- Ideas for 'blank' parcel

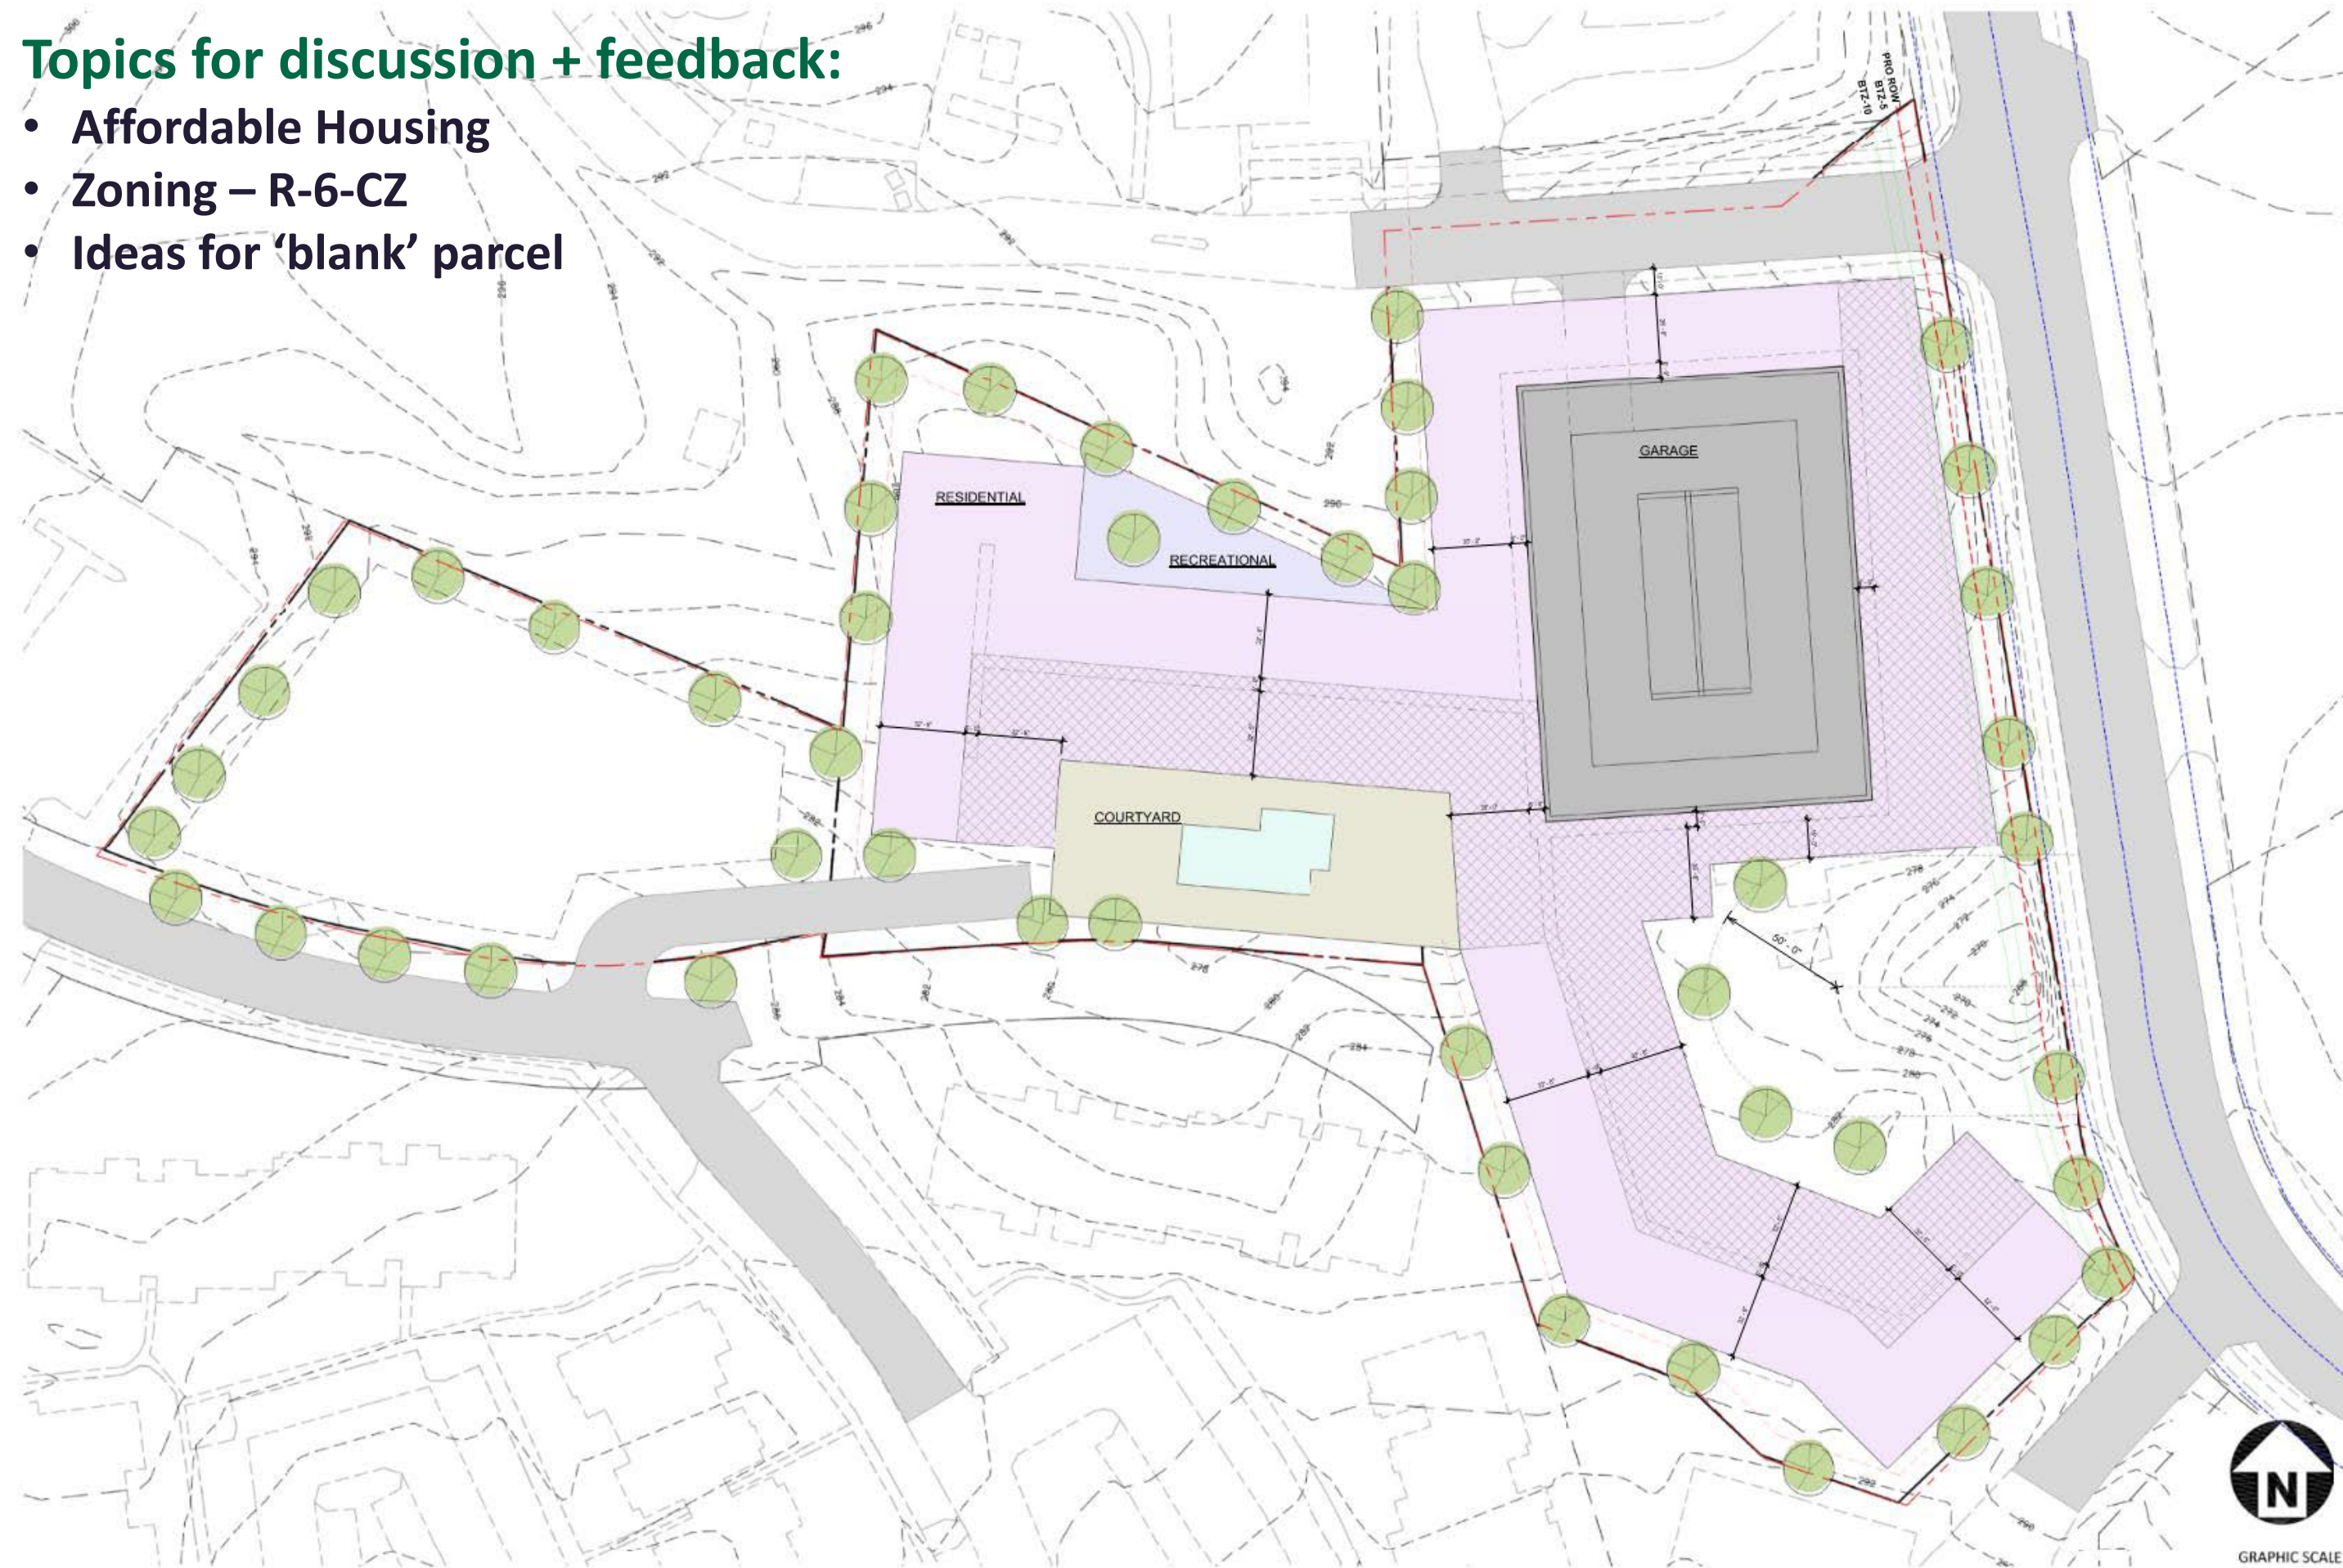

DRAFT

dwelldesignstudio.com



DRAFT

Atlanta

Corporate Headquarters
1280 Hightower Trail
Atlanta, GA 30350

Charlotte

1910 South Blvd.
Suite 200
Charlotte, NC 28203

Dallas

5801 Tennyson Pkwy
Suite 350
Dallas, TX 75024

DC

8200 Greensboro
Drive, Suite 650
McLean, VA 22102

Orlando

100 E Pine St.
Suite 200
Orlando, FL 32801

Richmond

3122 W Marshall St.
Suite 200
Richmond, VA 23230

Salt Lake City

360 W 300 S
Suite 102
Salt Lake City, UT