




SCALE: 1" = 30'-0"  
0' 15' 30' 45' 60'

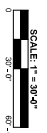


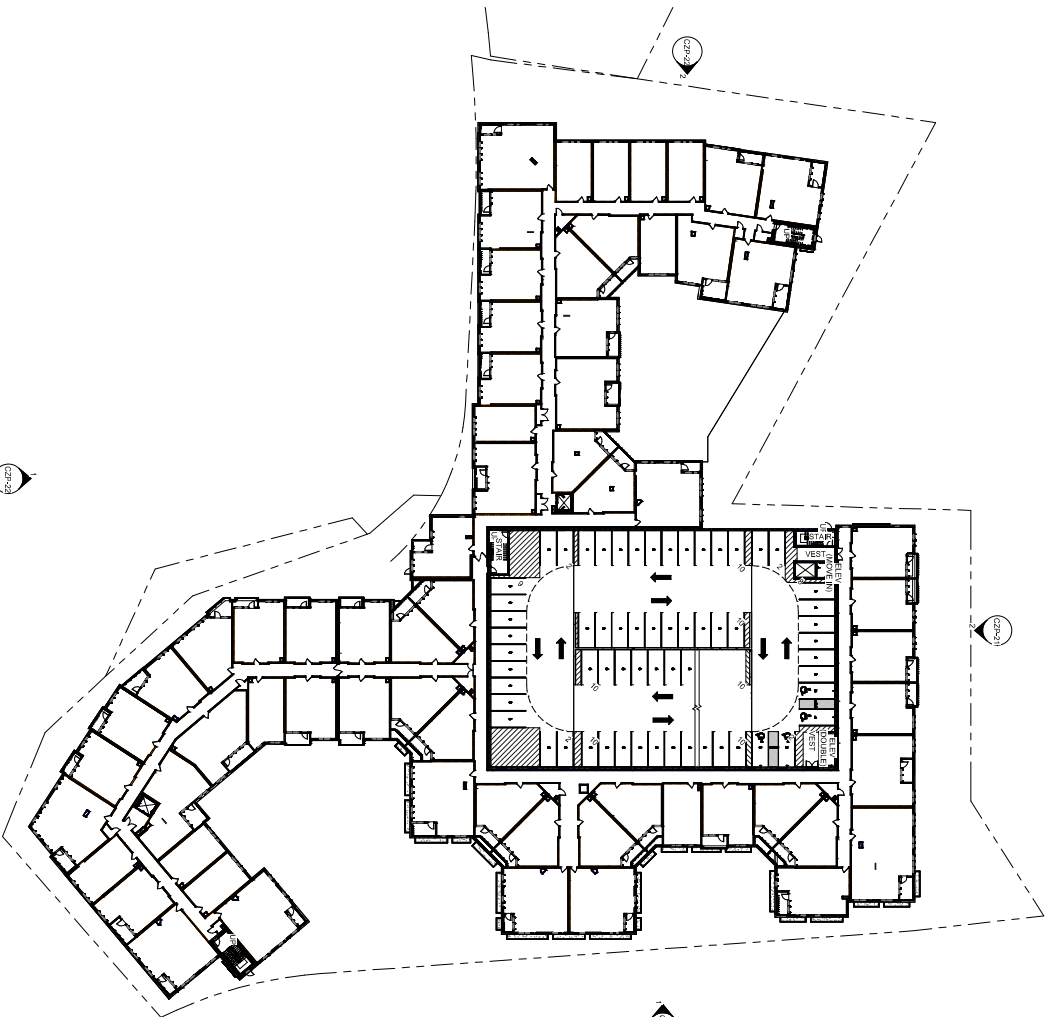

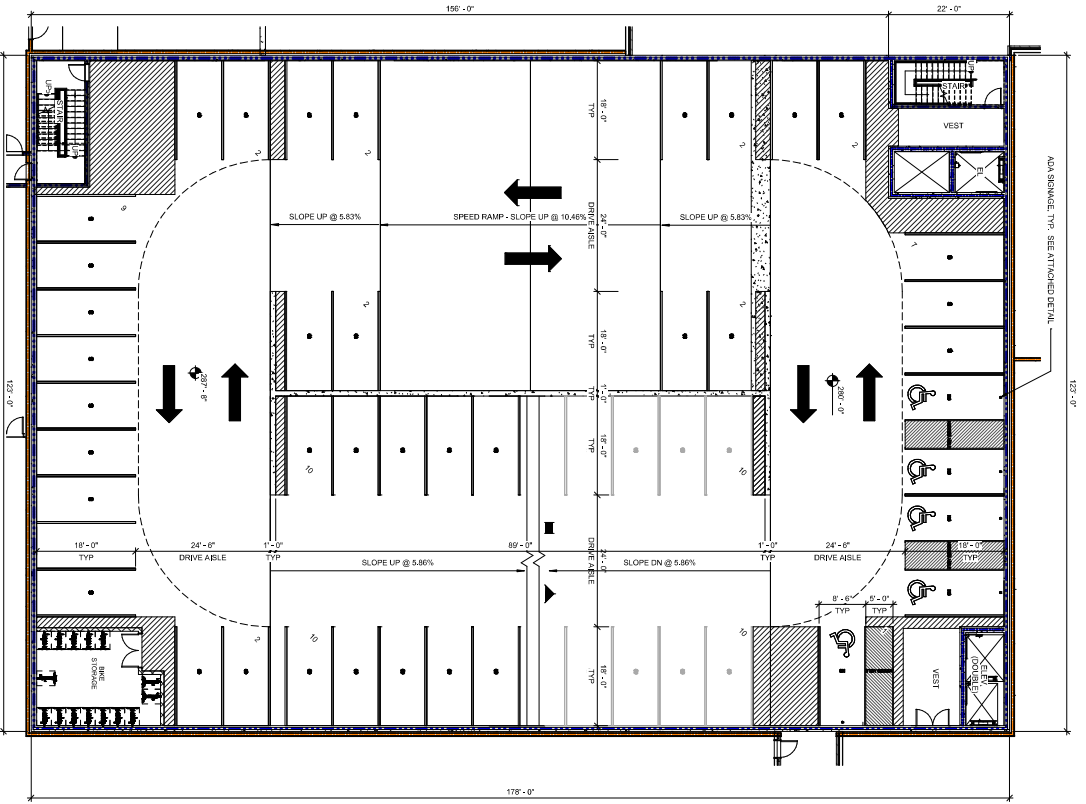

PARKING TOTALS - GROUND FLOOR		
TYPE	COUNT	
REG. STANDING	5	
ST. STANDING	46	
Grand total	51	

GROUND FLOOR PARKING PLAN 2

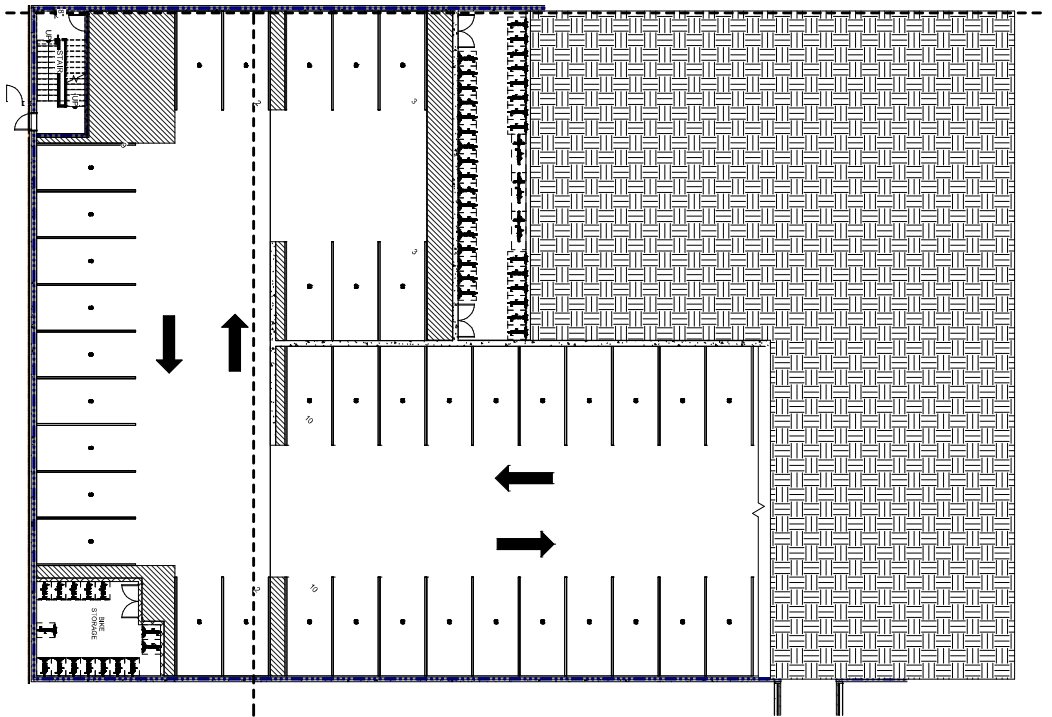


PARKING TOTALS - PARKING LEVEL		
TYPE	COUNT	
REG. STANDING	38	
ST. STANDING	38	
Grand total	76	

PARKING 0.5 PARKING LEVEL 1




EVS SPACES:  
COUNT - 23  
EVS READY SPACES:  
COUNT - 109

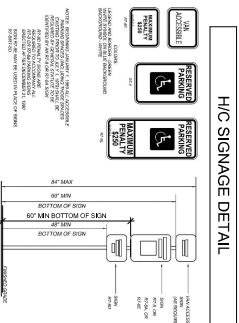


Bike Parking		
TYPE	COUNT	
GROUND FLOOR	3	
1ST FLOOR	15	
2ND FLOOR	15	
Grand total	33	


Grand total		
TYPE	COUNT	
REG. STANDING	46	
ST. STANDING	46	
Grand total	92	

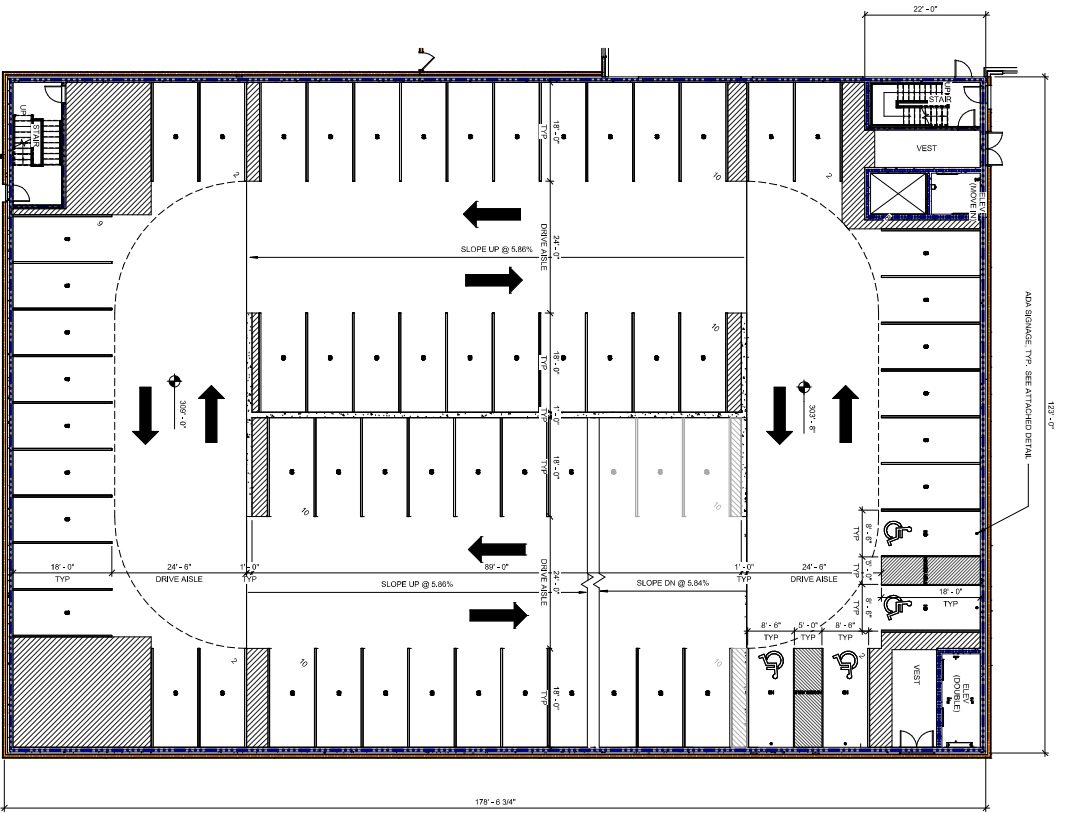

SECOND FLOOR PARKING PLAN 2

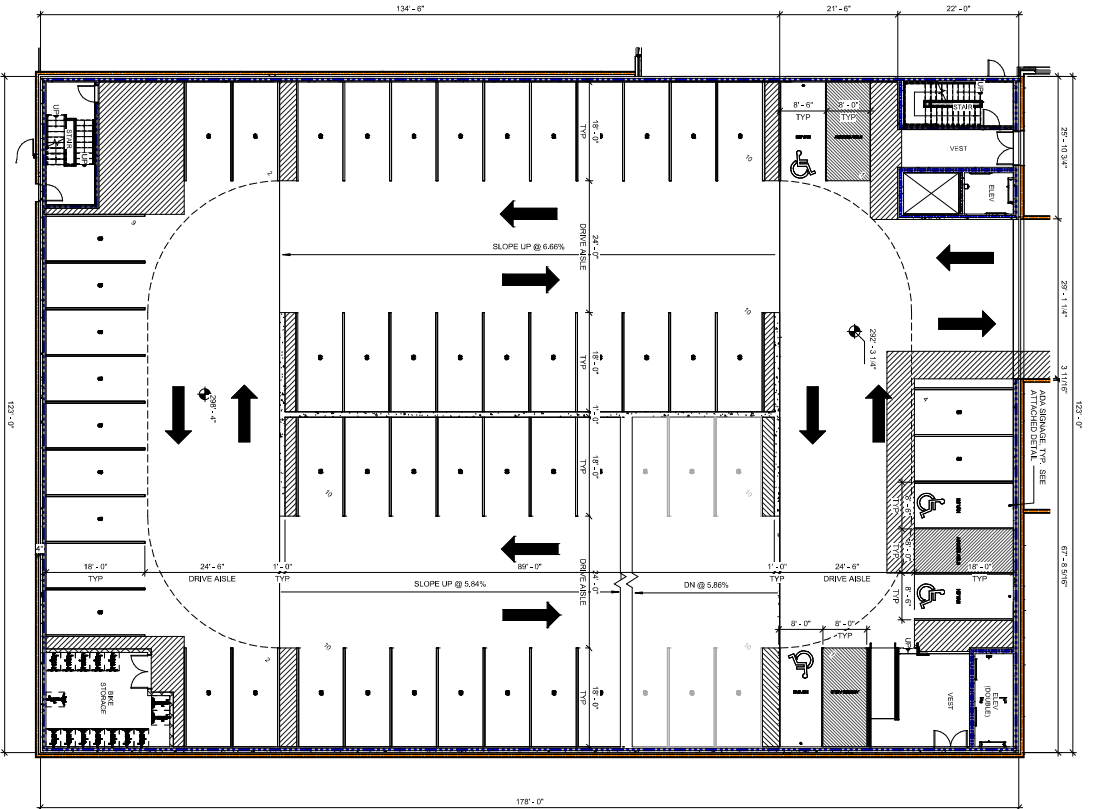

FIRST FLOOR PARKING PLAN 1

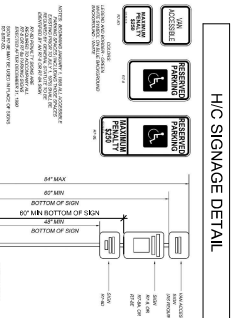


# cline

AURA S. ELLIOTT  
CHAPEL HILL, NC




PARKING STRUCTURE PLANS CZP-16  
As indicated | 023222 | 09.13.24



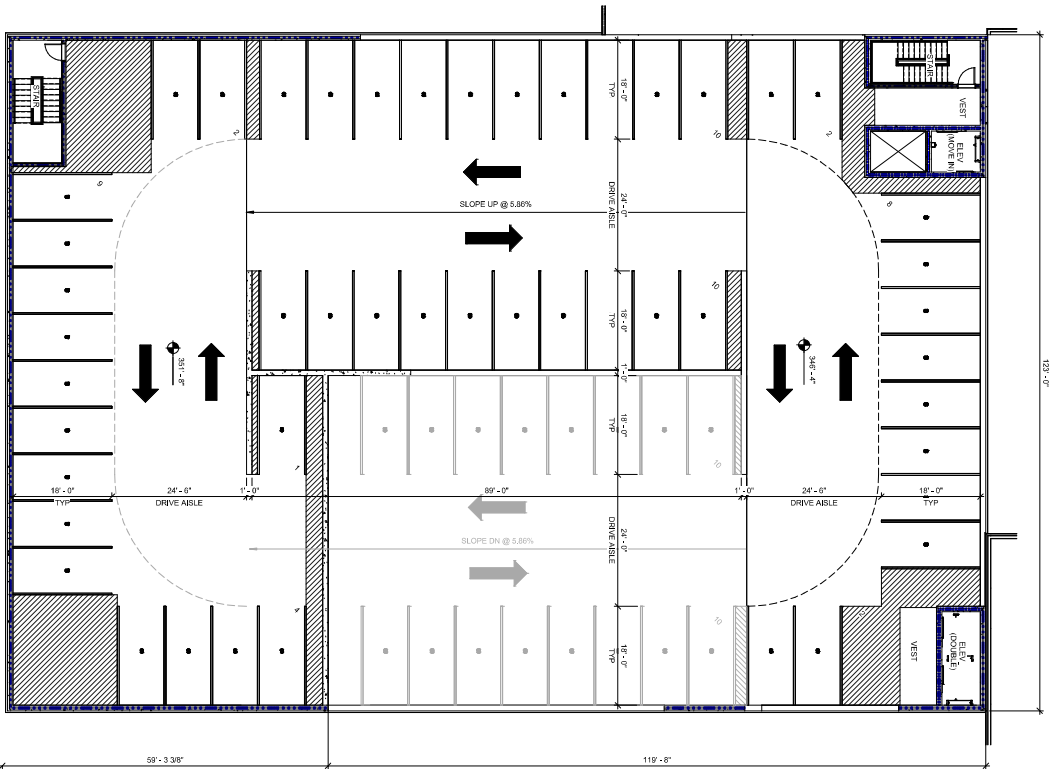


PARKING TOTALS - SIXTH FLOOR		

SIXTH FLOOR PARKING PLAN 2  

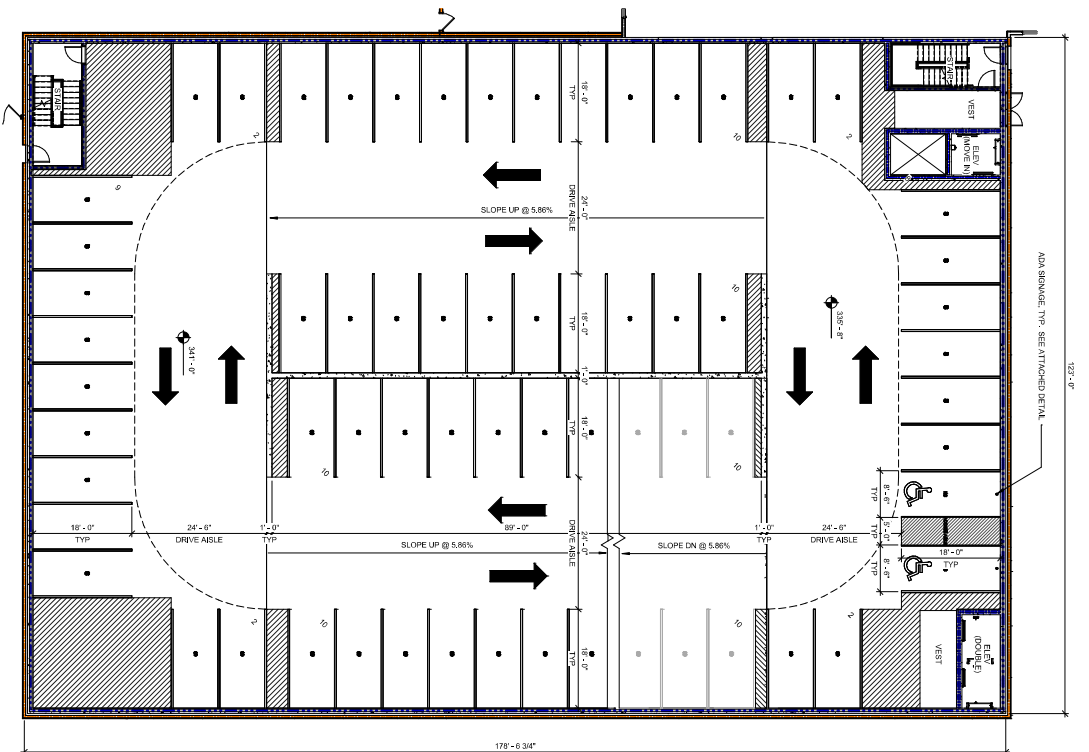

PARKING TOTALS - FIFTH FLOOR		


FIFTH FLOOR PARKING PLAN 1  

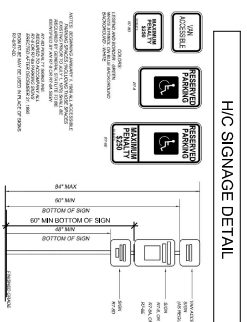

# cline


AURA S. ELLIOTT  
CHAPEL HILL, NC

PARKING STRUCTURE PLANS CZP-18  
As indicated | 023222 | 09.13.24

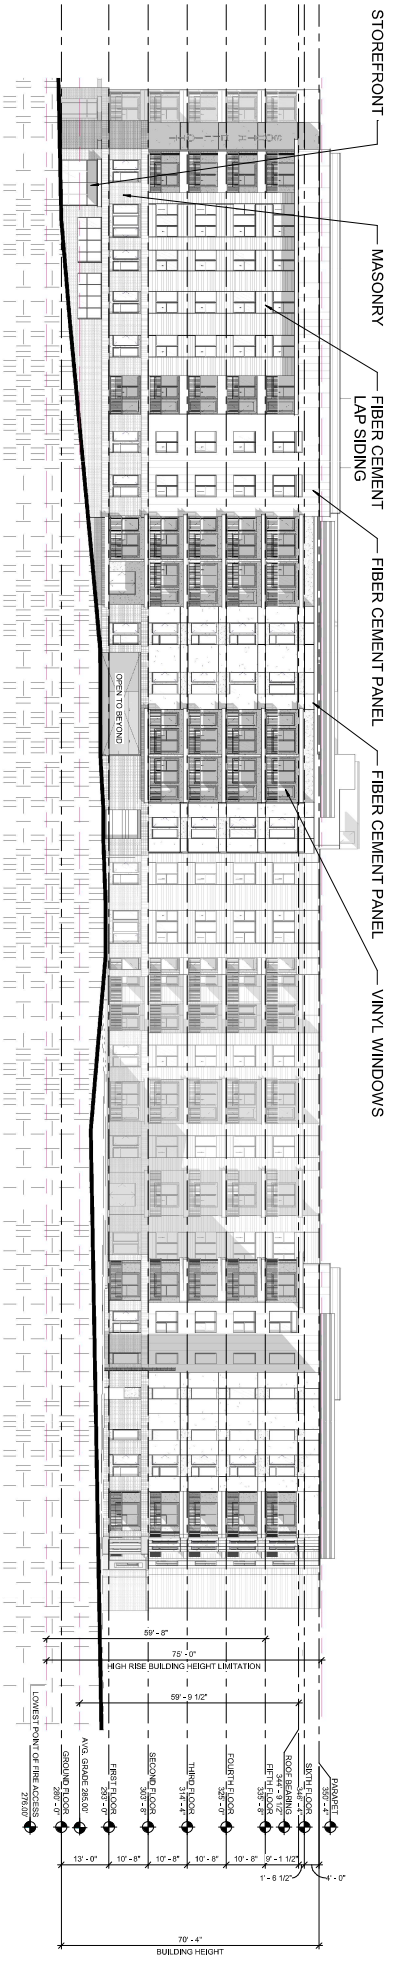


**NORTH ELEVATION**  
1/16" = 1'-0"

**2**

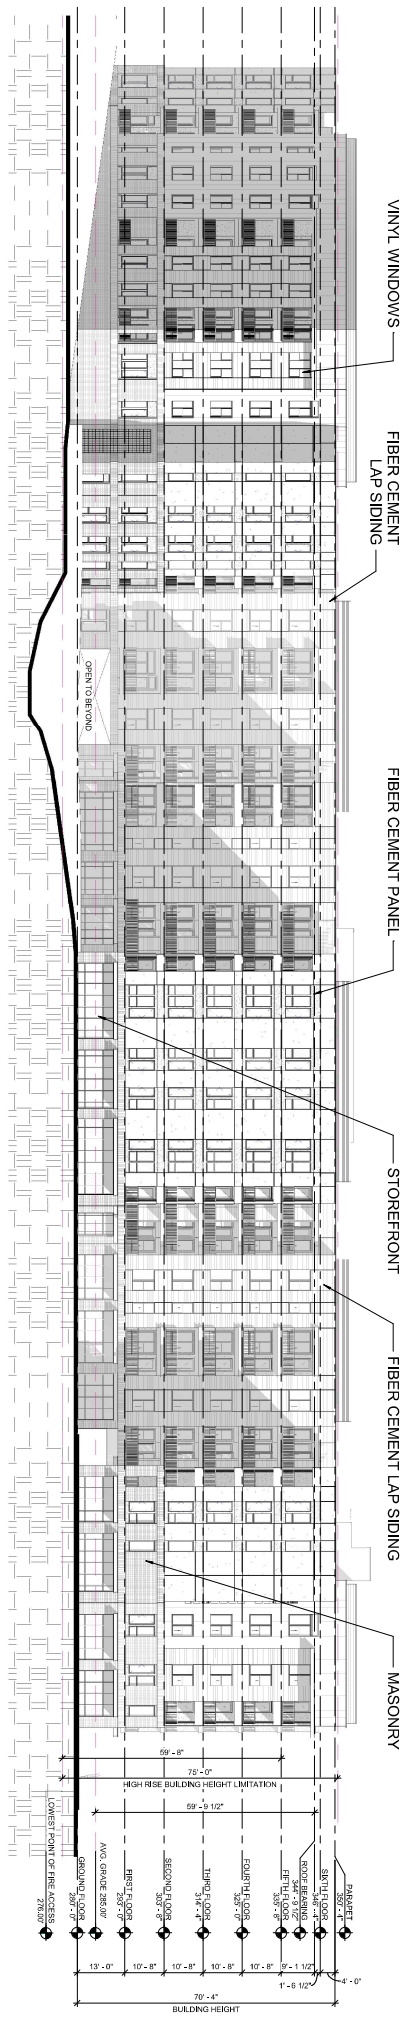


**EAST ELEVATION**  
1/16" = 1'-0"


**1**

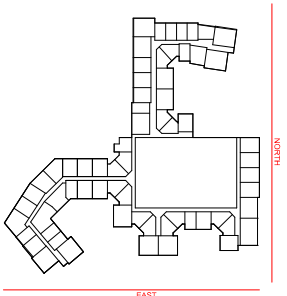



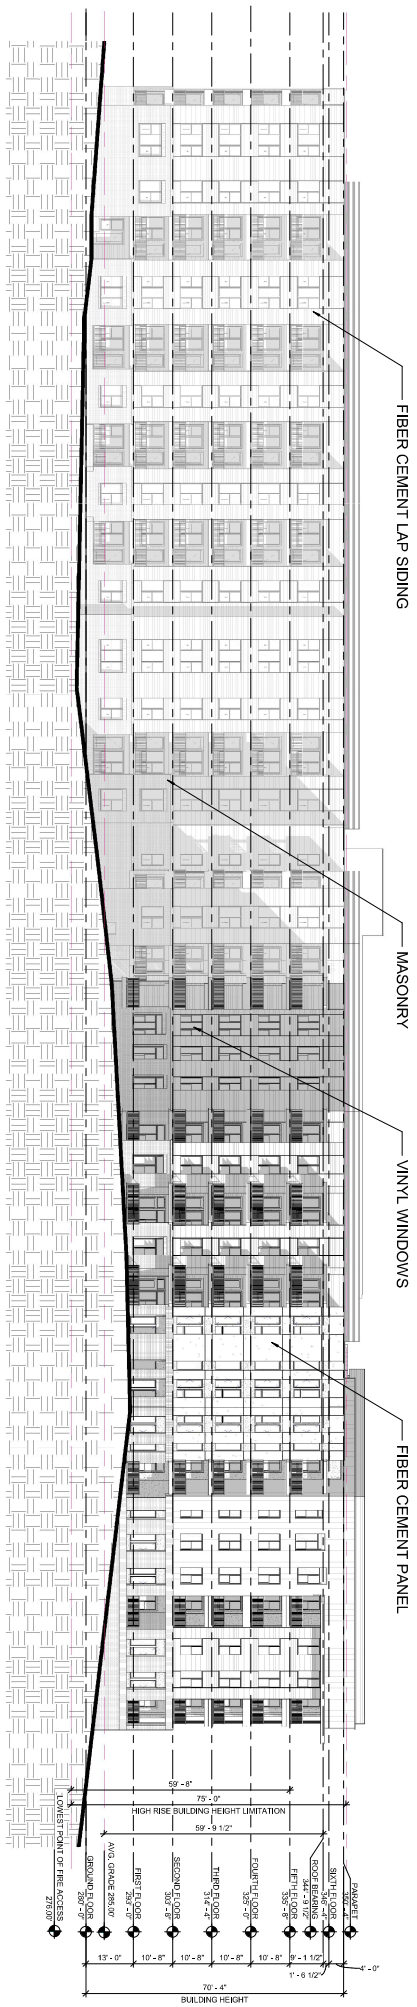

**SOUTH ELEVATION 1**  
1/16" = 1'-0"

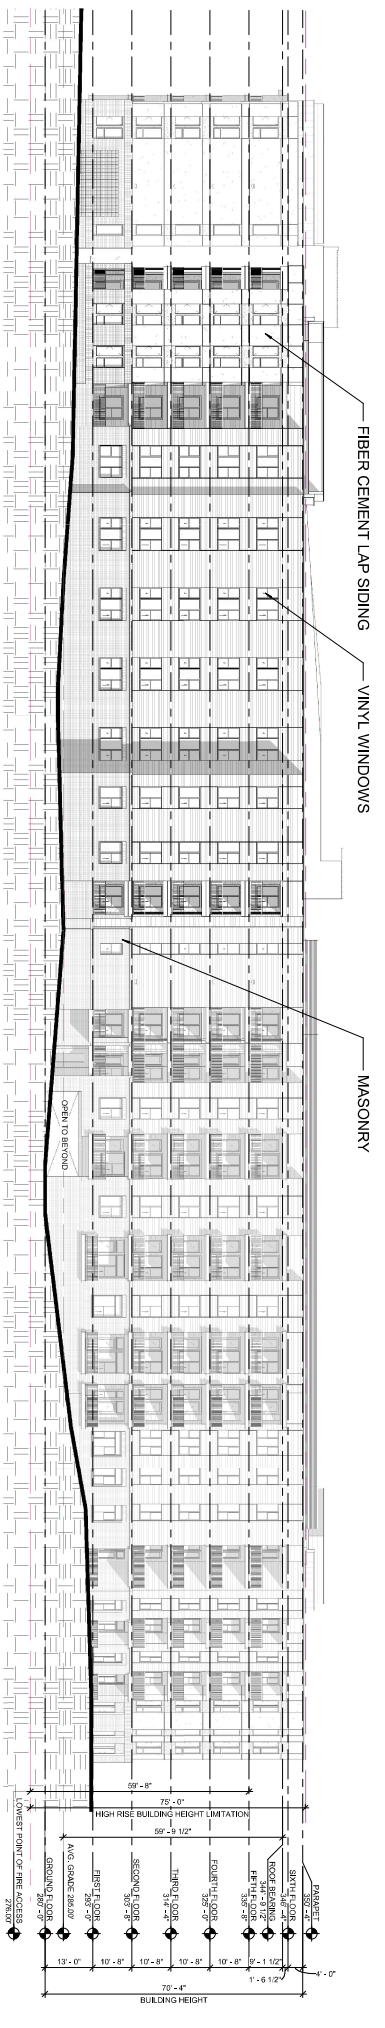

**WEST ELEVATION 2**  
1/16" = 1'-0"

