

1200 MLK

CONCEPT PLAN APPLICATION CHAPEL HILL, NORTH CAROLINA

OWNER / CLIENT:

STACKHOUSE PROPERTIES, LLC
PO BOX 14466
RTP, NC 27709
919-408-7150
CONTACT: JONATHAN GINDES

APPLICANT / CONSULTANT:

LANDSCAPE ARCHITECT / LAND PLANNER:
COULTER JEWELL THAMES, PA
111 WEST MAIN STREET
DURHAM, NC 27701
919-682-0368
CONTACT: JEREMY ANDERSON

VICINITY MAP



LIST OF SHEETS:

C-0	COVER SHEET
C-1	AREA MAP
C-2	EXISTING CONDITIONS PLAN
C-3	CONCEPT PLAN

PROJECT DATA:

PARCEL A: ADDRESS PIN ACREAGE	1200 MARTIN LUTHER KING JR. BLVD. 9789297279 32,069 SF / 0.736 AC
PARCEL B: ADDRESS PIN ACREAGE	1204 MARTIN LUTHER KING JR. BLVD. 9789392409 574,174 SF / 13.181 AC
GROSS LAND AREA:	606,243 SF / 13.917 AC
LAND USE: EXISTING PROPOSED	CONVENIENCE STORE & MOBILE HOME PARK CONVENIENCE STORE & MOBILE HOME PARK & SELF-STORAGE
ZONING: EXISTING PROPOSED	NC & R-4 OI-2
ALLOWABLE FAR FOR PROPOSED ZONE:	.264
EXISTING BUILDINGS:	- 5,200 SF CONVENIENCE STORE TO BE REMOVED - EXISTING MOBILE HOMES LOCATED IN PROJECT AREA TO BE RELOCATED OR REMOVED
PROPOSED BUILDINGS: CONVENIENCE STORE SELF STORAGE	+/- 5,680 SF FOOTPRINT +/- 33,600 SF FOOTPRINT (3 STORY / 100,800 SF OVERALL)
VEHICULAR PARKING:	
REQUIRED	23 - CONVENIENCE STORE (1/250 SF = 5,680/250) + 40 - SELF STORAGE (MIN. 5 OR 1/100 UNITS, WHICHEVER IS GREATER) = 63 SPACES REQUIRED
PROPOSED	73 SPACES
BICYCLE PARKING:	
REQUIRED	6 - CONVENIENCE STORE (4 MIN + 2/2,500 SF) + 4 - SELF STORAGE = 10 SPACES REQUIRED
PROPOSED	10 SPACES (5 LOOPS)



Coulter
Jewell
Thames^{PA}

111 West Main Street
Durham, N.C. 27701
p 919.682.0368
f 919.688.5646
www.cjtpa.com

NC BOARD OF EXAMINERS FOR
ENGINEERS AND SURVEYORS
LIC # C-1209
NC BOARD OF LANDSCAPE
ARCHITECTS LIC # C-104

Project:

1200 MLK

1200 & 1204
Martin Luther King Jr.
Boulevard

Orange County,
North Carolina

PIN:
9789297279
9789392409



PRELIMINARY-DO NOT
USE FOR CONSTRUCTION

Job Number: 1858

Drawn	JSA, MTC
Checked	JSA
Date	11-27-18 CP Submittal 1
Revisions	


Concept Plan

Sheet Title:

COVER
SHEET

Sheet Number

C-0

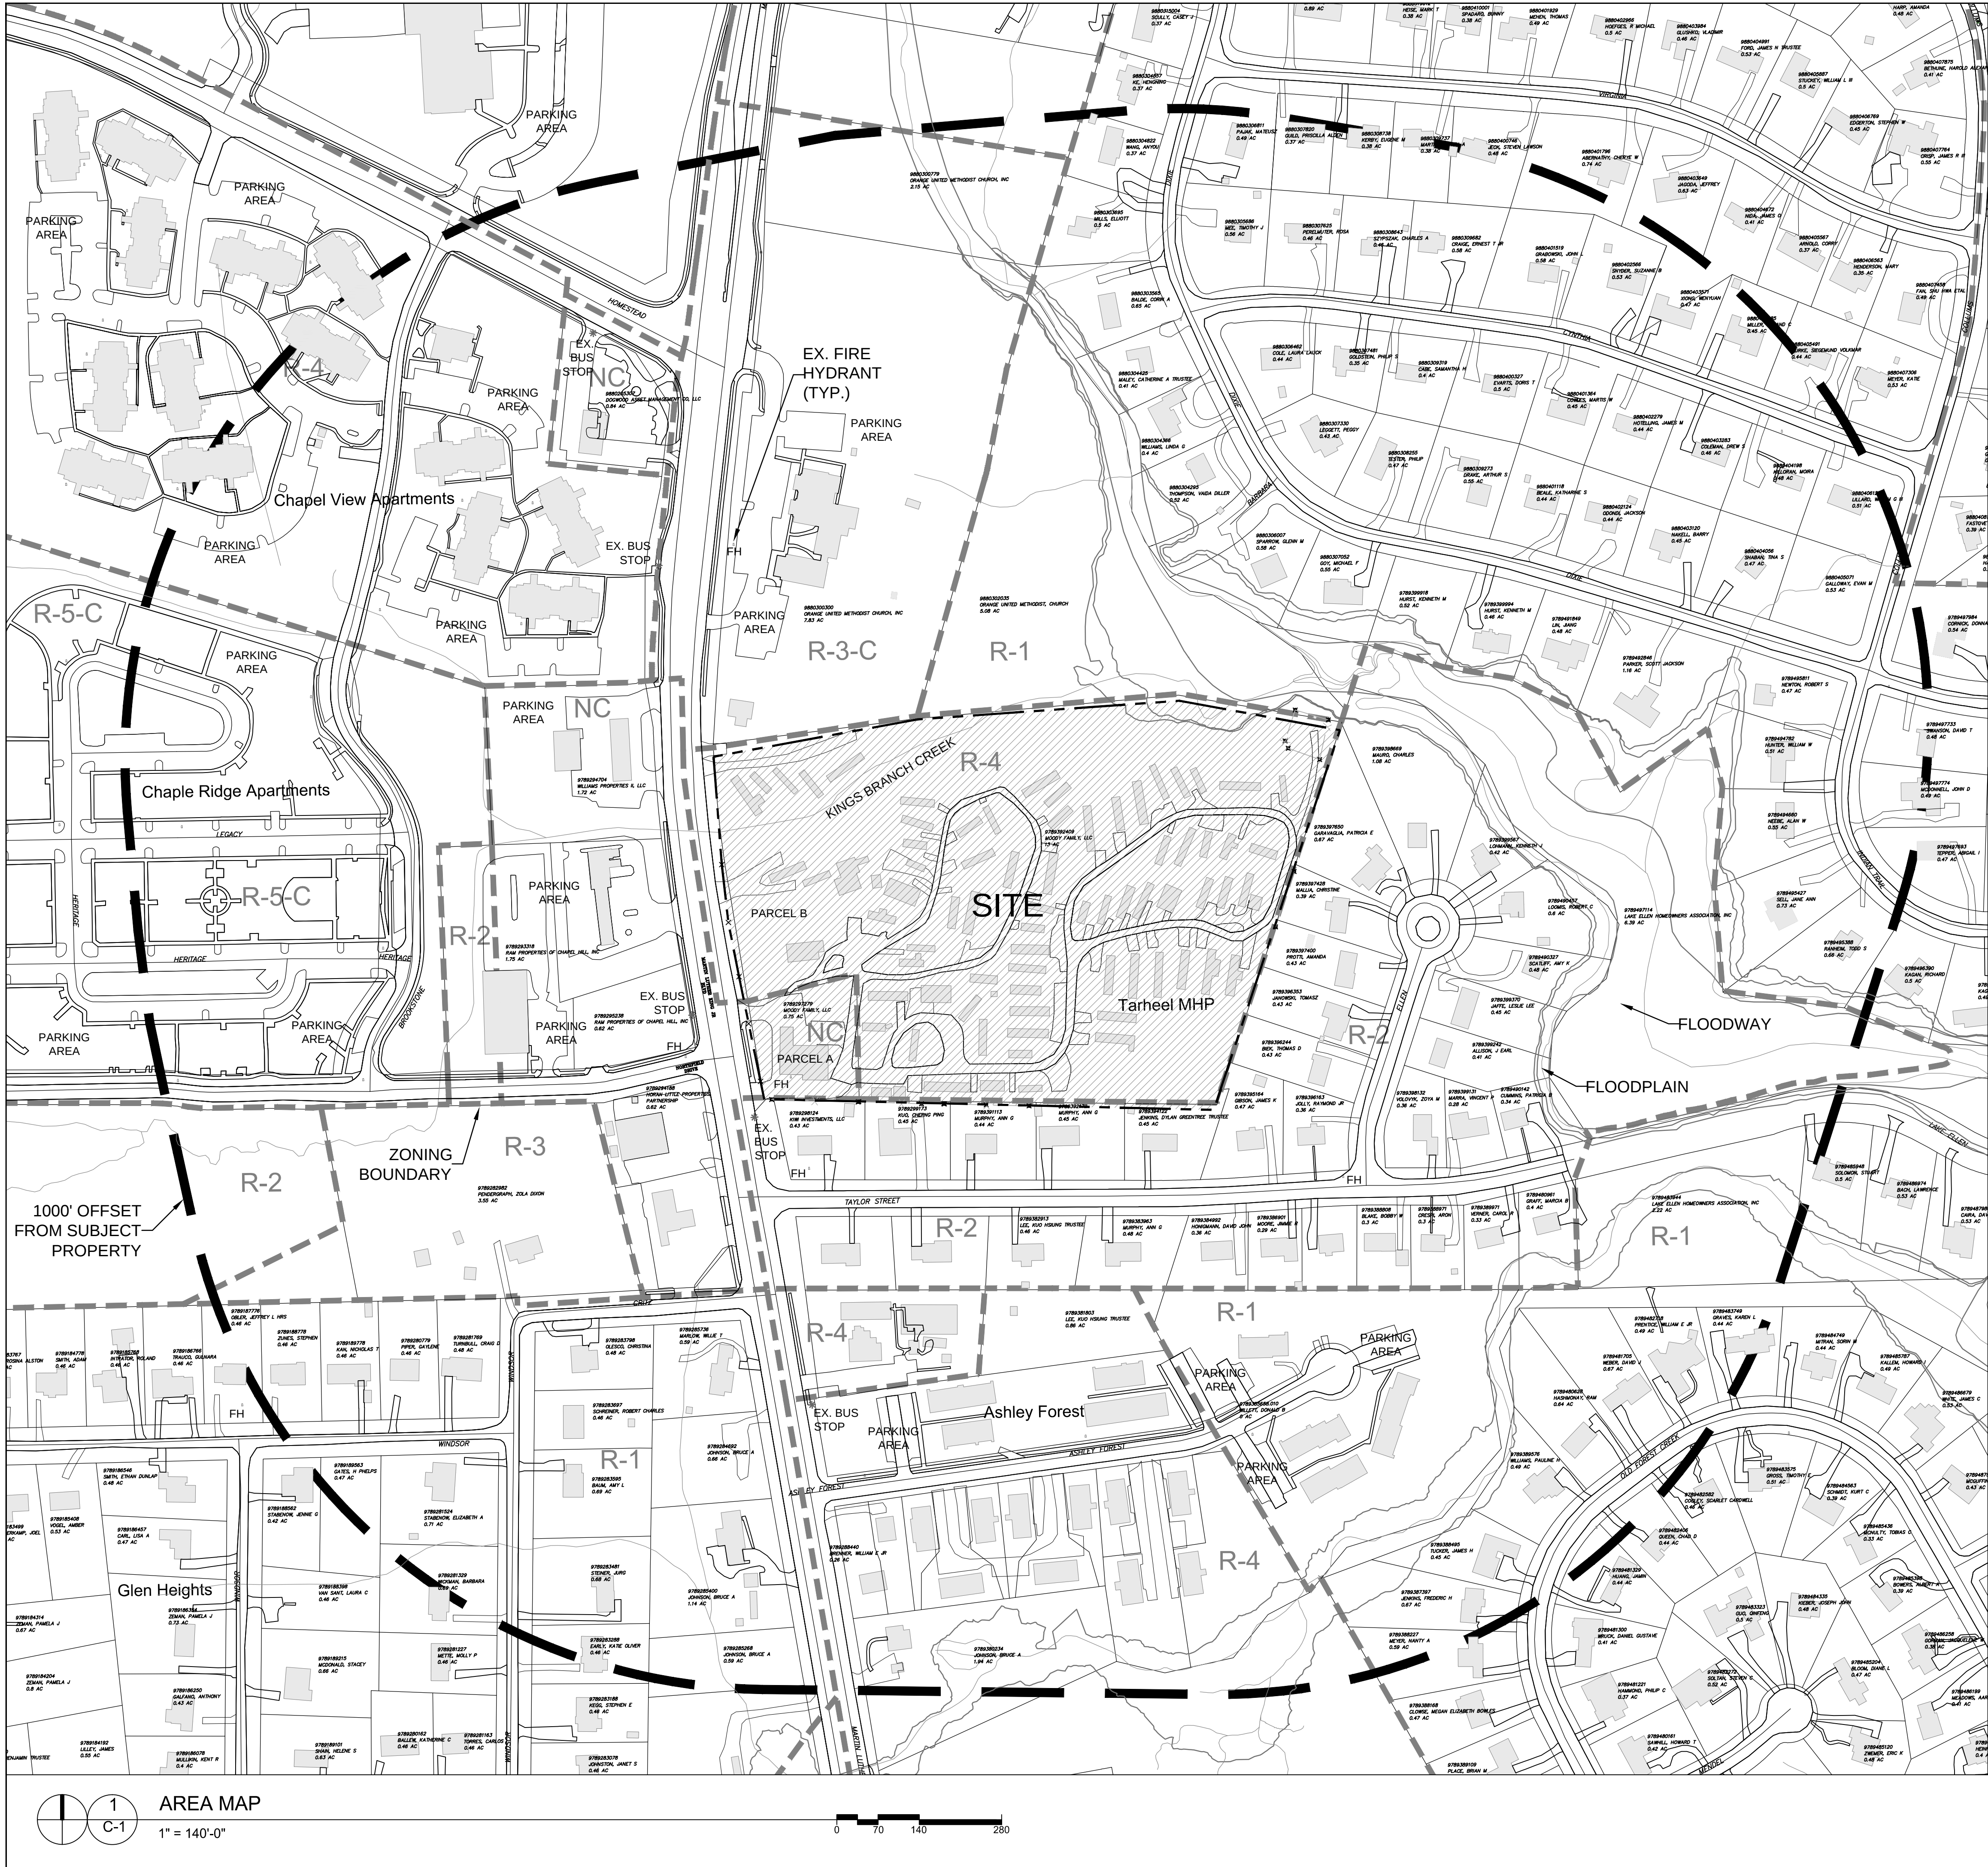

LEGEND

- Water Valve
- Curb Inlet/Catch Basin
- Mail Box
- Traffic Signal Box
- Electric Transformer
- Electric Junction Box
- Gas Meter
- Sanitary Sewer Manhole
- Storm Sewer Manhole
- Telephone Manhole
- Electric Manhole
- Sign
- Telephone Pedestal
- Fire Hydrant
- Post Indicator Valve
- Water Manhole
- Water Meter
- Hot Box
- Utility Pole
- Light Pole
- Sewer Cleanout
- Flared End Section
- Gas Valve
- Existing Iron Pipe (3/4" unless noted)
- 1/2" Iron Pipe Set
- Existing PK Nail
- PK Nail Set
- Computed Point
- Concrete Monument
- Tree Line
- Fence
- Underground Electric
- Underground Telephone
- Gas Line
- Water Line
- Overhead Utilities
- Storm Sewer
- Sanitary Sewer
- Guard Rail

Coulter
Jewell
Thames

111 West Main Street
Durham, N.C. 27701
p 919.682.0368
f 919.688.5646
www.cjtpa.com

NC BOARD OF EXAMINERS FOR
ENGINEERS AND SURVEYORS
LIC # C-1208
NC BOARD OF LANDSCAPE
ARCHITECTS LIC # C-104


Project:

1200 MLK

1200 & 1204
Martin Luther King Jr.
Boulevard

Orange County,
North Carolina

PIN:
9789297279
9789392409

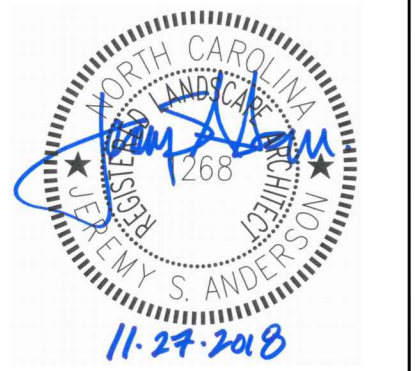

PRELIMINARY-DO NOT
USE FOR CONSTRUCTION

Job Number: 1858

Drawn JSA, MTC
Checked JSA
Date 11-27-18 CP Submittal 1
Revisions

concept Plan


Sheet Title:

AREA
MAP

Sheet Number

C-1



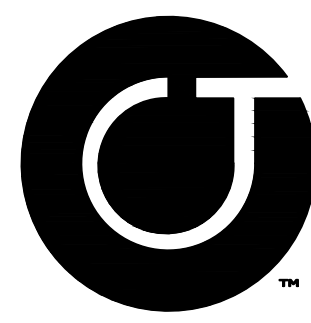

**Coulter
Jewell
Thames** RA

111 West Main Street
Durham, N.C. 27701
p 919.682.0368
f 919.688.5646
www.cjtpa.com

NC BOARD OF EXAMINERS FOR
ENGINEERS AND SURVEYORS
LIC # C-1208
NC BOARD OF LANDSCAPE
ARCHITECTS LIC # C-104


Project:

1200 MLK

1200 & 1204
Martin Luther King Jr.
Boulevard

Orange County,
North Carolina

PIN:
9789297279
9789392409

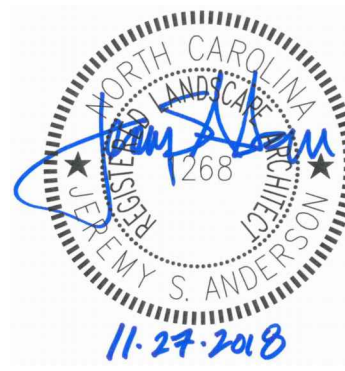

PRELIMINARY-DO NOT
USE FOR CONSTRUCTION

Job Number: 1858

Drawn JSA, MTC
Checked JSA
Date 11-27-18 CP Submittal 1
Revisions


concept Plan

Sheet title:

EXISTING
CONDITIONS
PLAN

Sheet Number
C-2



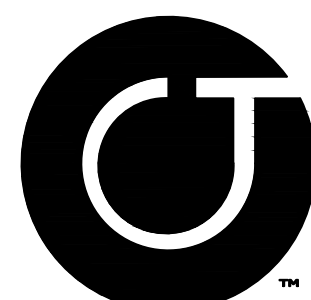

Coulter
Jewell
Thames^{RA}

111 West Main Street
Durham, N.C. 27701
p 919.682.0368
f 919.688.5646
www.cjtpa.com

NC BOARD OF EXAMINERS FOR
ENGINEERS AND SURVEYORS
LIC # C-1209
NC BOARD OF LANDSCAPE
ARCHITECTS LIC # C-104


Project:

1200 MLK

1200 & 1204
Martin Luther King Jr.
Boulevard

Orange County,
North Carolina

PIN:
9789297279
9789392409

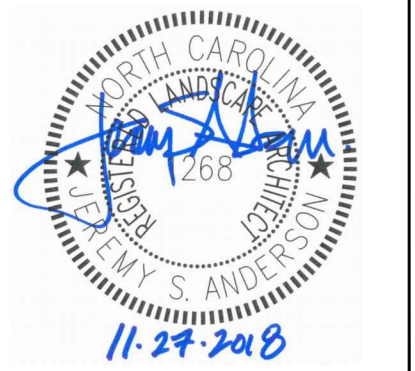

PRELIMINARY-DO NOT
USE FOR CONSTRUCTION

Job Number: 1858

Drawn	JSA, MTC
Checked	JSA
Date	11-27-18 CP Submittal 1
Revisions	

Concept Plan

Sheet Title:

CONCEPT
PLAN

Sheet Number

C-3

LEGEND

Water Valve

Curb Inlet/Catch Basin

Mail Box

Traffic Signal Box

Electric Transformer

Electric Junction Box

Gas Meter

Sanitary Sewer Manhole

Storm Sewer Manhole

Telephone Manhole

Electric Manhole

Sign

Telephone Pedestal

Fire Hydrant

Post Indicator Valve

Water Manhole

Water Meter

Hot Box

Utility Pole

Light Pole

Sewer Cleanout

Flared End Section

Gas Valve

Existing Iron Pipe (3/4" unless noted)

1/2" Iron Pipe Set

Existing PK Nail

PK Nail Set

Computed Point

Concrete Monument

Tree Line

Fence

Underground Electric

Underground Telephone

Gas Line

Water Line

Overhead Utilities

Storm Sewer

Sanitary Sewer

Guard Rail

































































