



7/19/2018 5:43 PM P:\18pm\18030_Tarheel_Lodging_Redevelopment\4s_ARCHITECTURE_Sheets\C2.01-C2.04.dwg

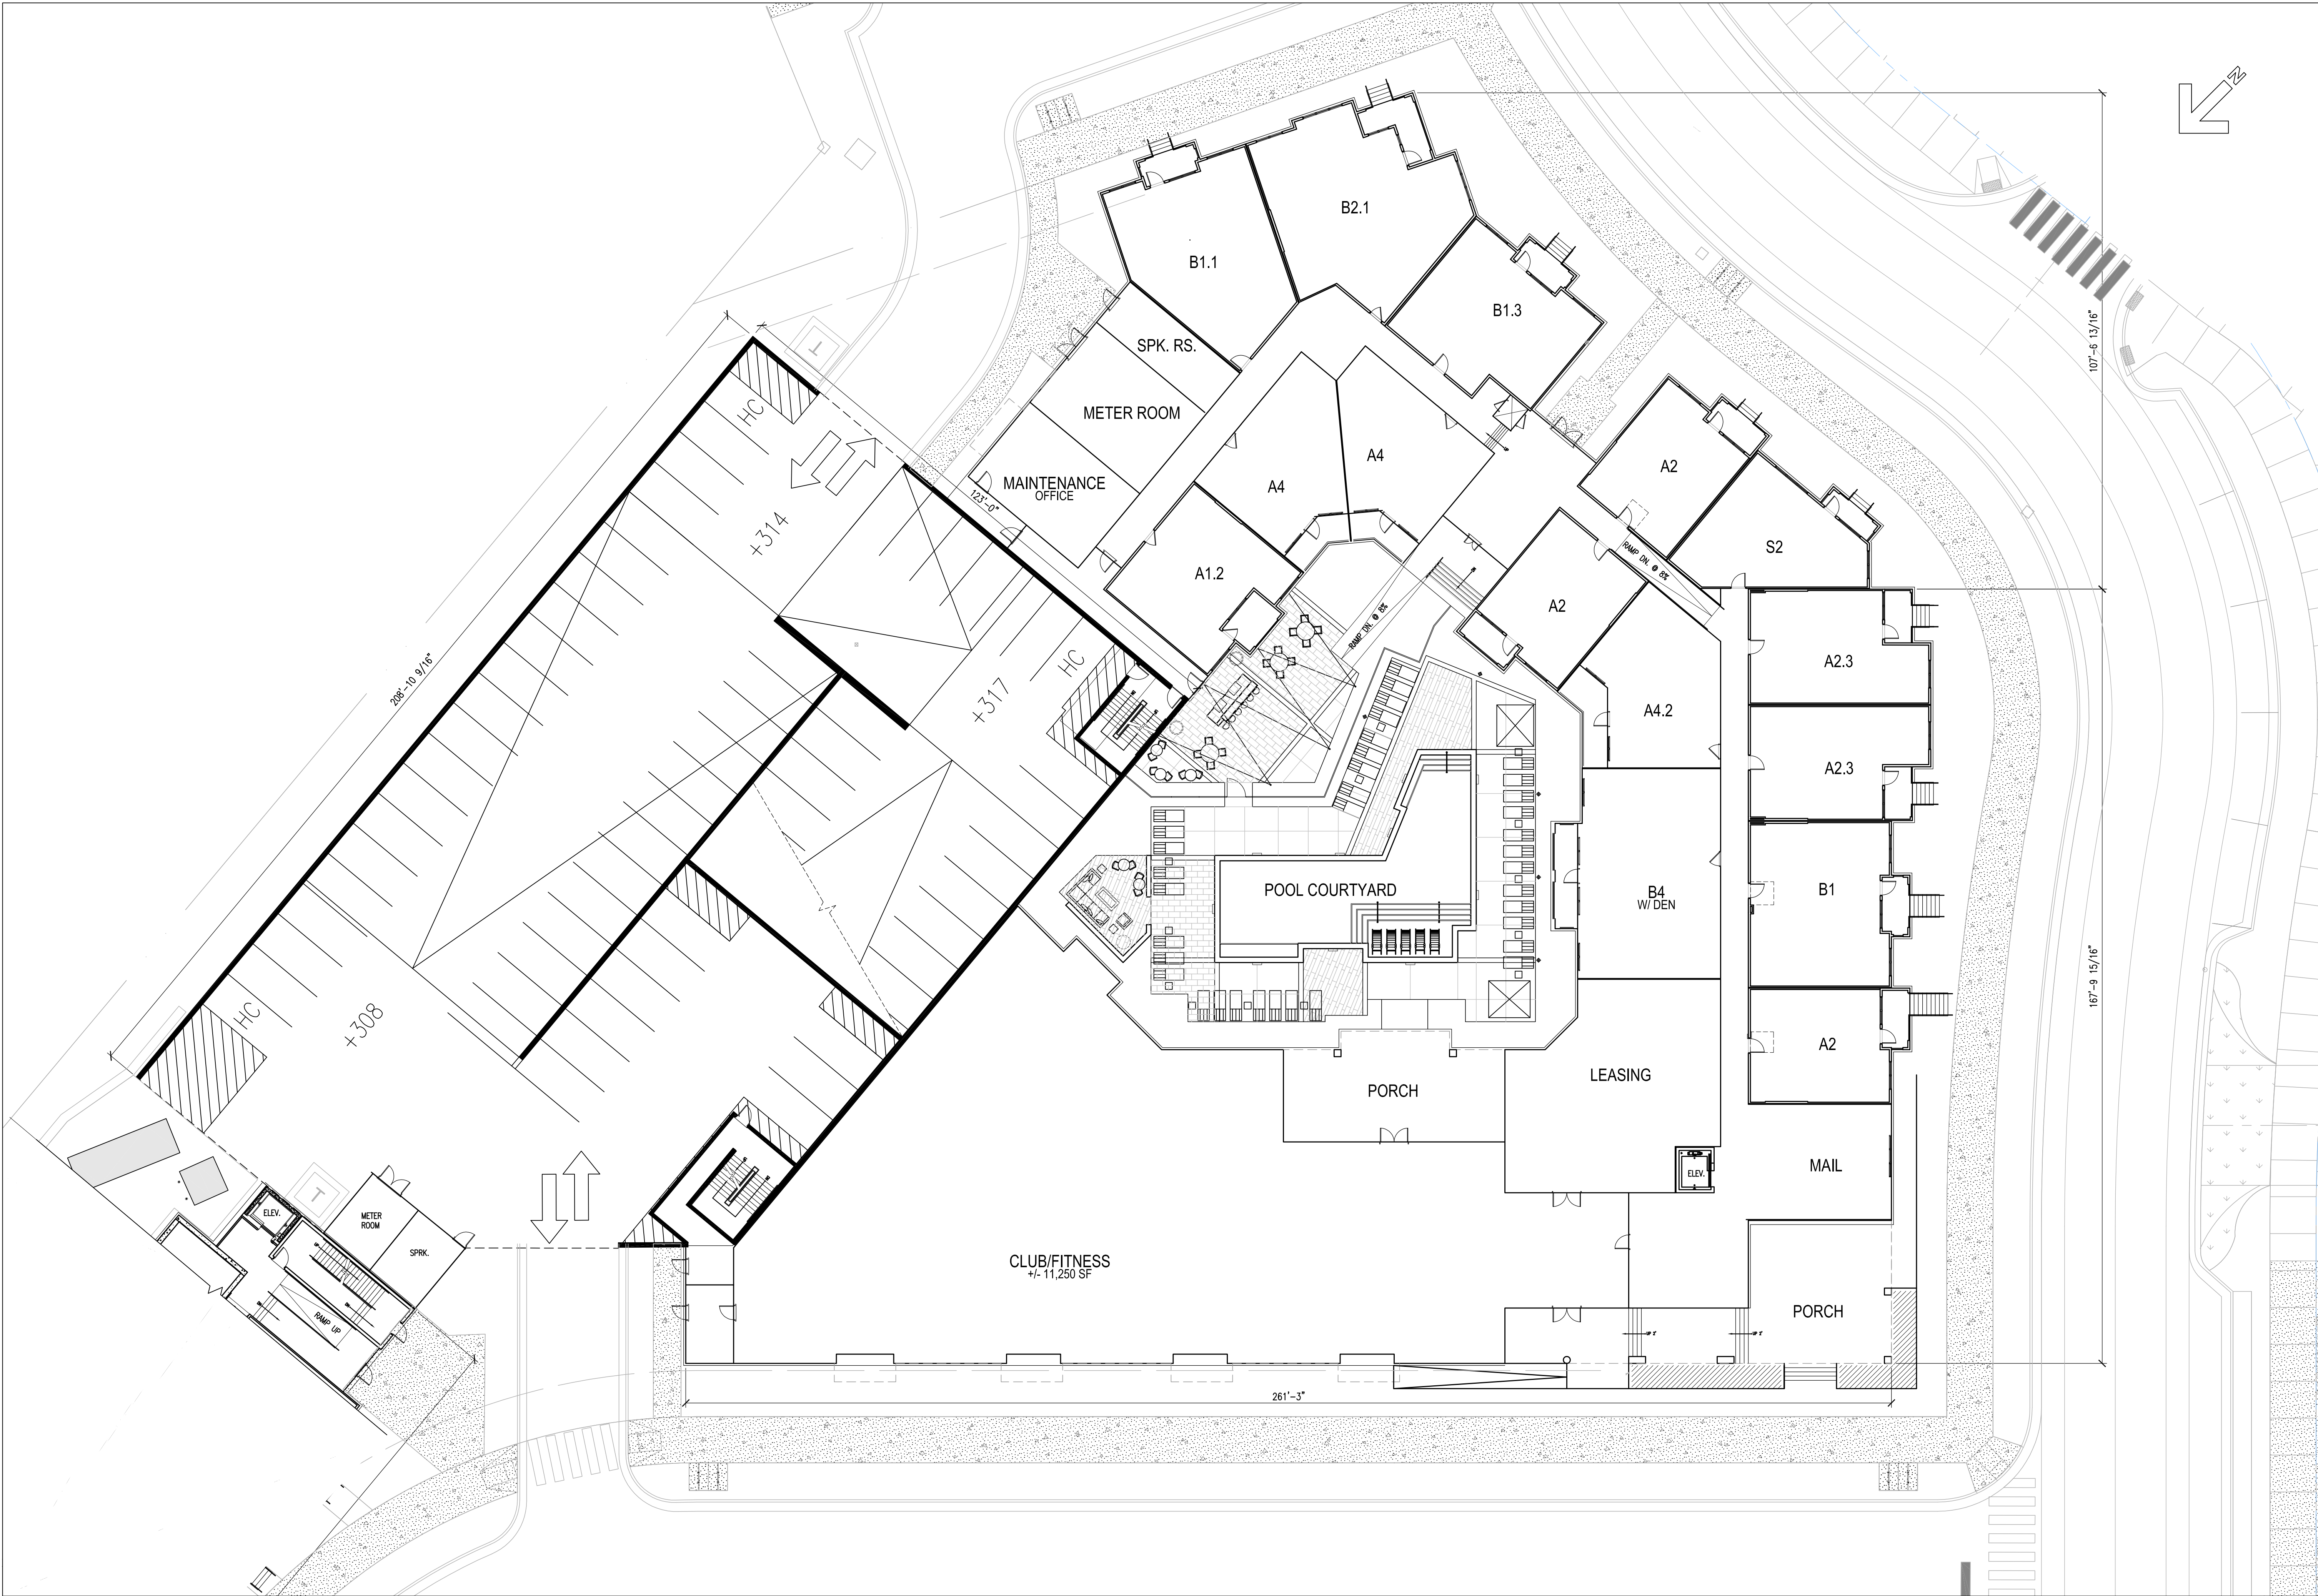

BUILDING 3 - LEVEL 1
SCALE: 1/16" = 1'-0"

1

REVISIONS:		DATE
PROJECT:	18030	Start Date
ISSUE:	CDC SET	07.20.2018
DRAWN BY:		
CHECKED BY:		
CONTENT:		BUILDING PLAN

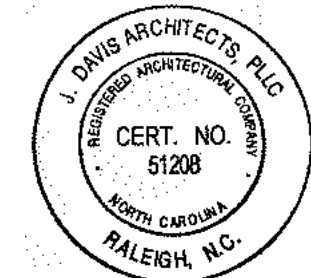

FOR
REVIEW
ONLY

Tarheel Lodging, LLC & Unicorn Group Fifteen, LLC
Tarheel Lodging Redevelopment
Chapel Hill, NC



510 South Wilmington St., Raleigh, NC 27601 | tel 919.835.1500
1518 Walnut St. Suite 1308 | Philadelphia, PA 19102 | tel 215.545.0121

C2.01

©2018 J. DAVIS ARCHITECTS EXPRESSLY RESERVES ITS COMMON LAW COPYRIGHT AND OTHER PROPERTY RIGHTS IN THESE PLANS. THESE PLANS ARE NOT TO BE REPRODUCED, CHANGED OR COPIED IN ANY FORM OR MANNER WHATSOEVER, NOR ARE THEY TO BE ASSIGNED TO ANY THIRD PARTY WITHOUT FIRST OBTAINING THE EXPRESSED WRITTEN PERMISSION AND CONSENT OF J. DAVIS ARCHITECTS, PLLC.


7/19/2018 5:44 PM P:\18proj\18030_Tarheel_Lodging_Redevelopment\4a_ARCHITECTURE\Sheets\22.01-C2.02.dwg



BUILDING 3 - LEVEL 2-5
SCALE: 1/16" = 1'-0"

©2018 JDAVIS ARCHITECTS EXPRESSLY RESERVES ITS COMMON LAW COPYRIGHT AND OTHER PROPERTY RIGHTS IN THESE PLANS. THESE PLANS ARE NOT TO BE REPRODUCED, CHANGED OR COPIED IN ANY FORM OR MANNER WHATSOEVER, NOR ARE THEY TO BE ASSIGNED TO ANY THIRD PARTY WITHOUT FIRST OBTAINING THE EXPRESSED WRITTEN PERMISSION AND CONSENT OF JDAVIS ARCHITECTS, PLLC

REVISIONS:		DATE
PROJECT:	18030	Start Date
ISSUE:	CDC SET	07.20.2018
DRAWN BY:		
CHECKED BY:		
CONTENT:		BUILDING PLAN

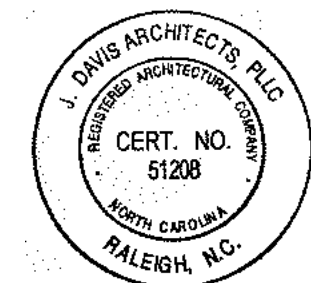

FOR
REVIEW
ONLY


Tarheel Lodging, LLC & Unicorn Group Fifteen, LLC
Tarheel Lodging Redevelopment
Chapel Hill, NC

FOR
REVIEW
ONLY



		DATE
PROJECT:	18030	Start Date
ISSUE:	CDC SET	07.20.2018
	-	-
	-	-
	-	-
	-	-
REVISIONS:	-	-
	-	-
	-	-
	-	-
	-	-
	-	-
DRAWN BY:	-	-
CHECKED BY:	-	-
CONTENT:	-	-
	-	-
	-	-
	-	-

7/19/2018 5:44 PM P:\18p\18030_Tarheel_Lodging_Redevelopment\4a_ARCHITECTURE_Sheets\C2.01-C2.04.dwg

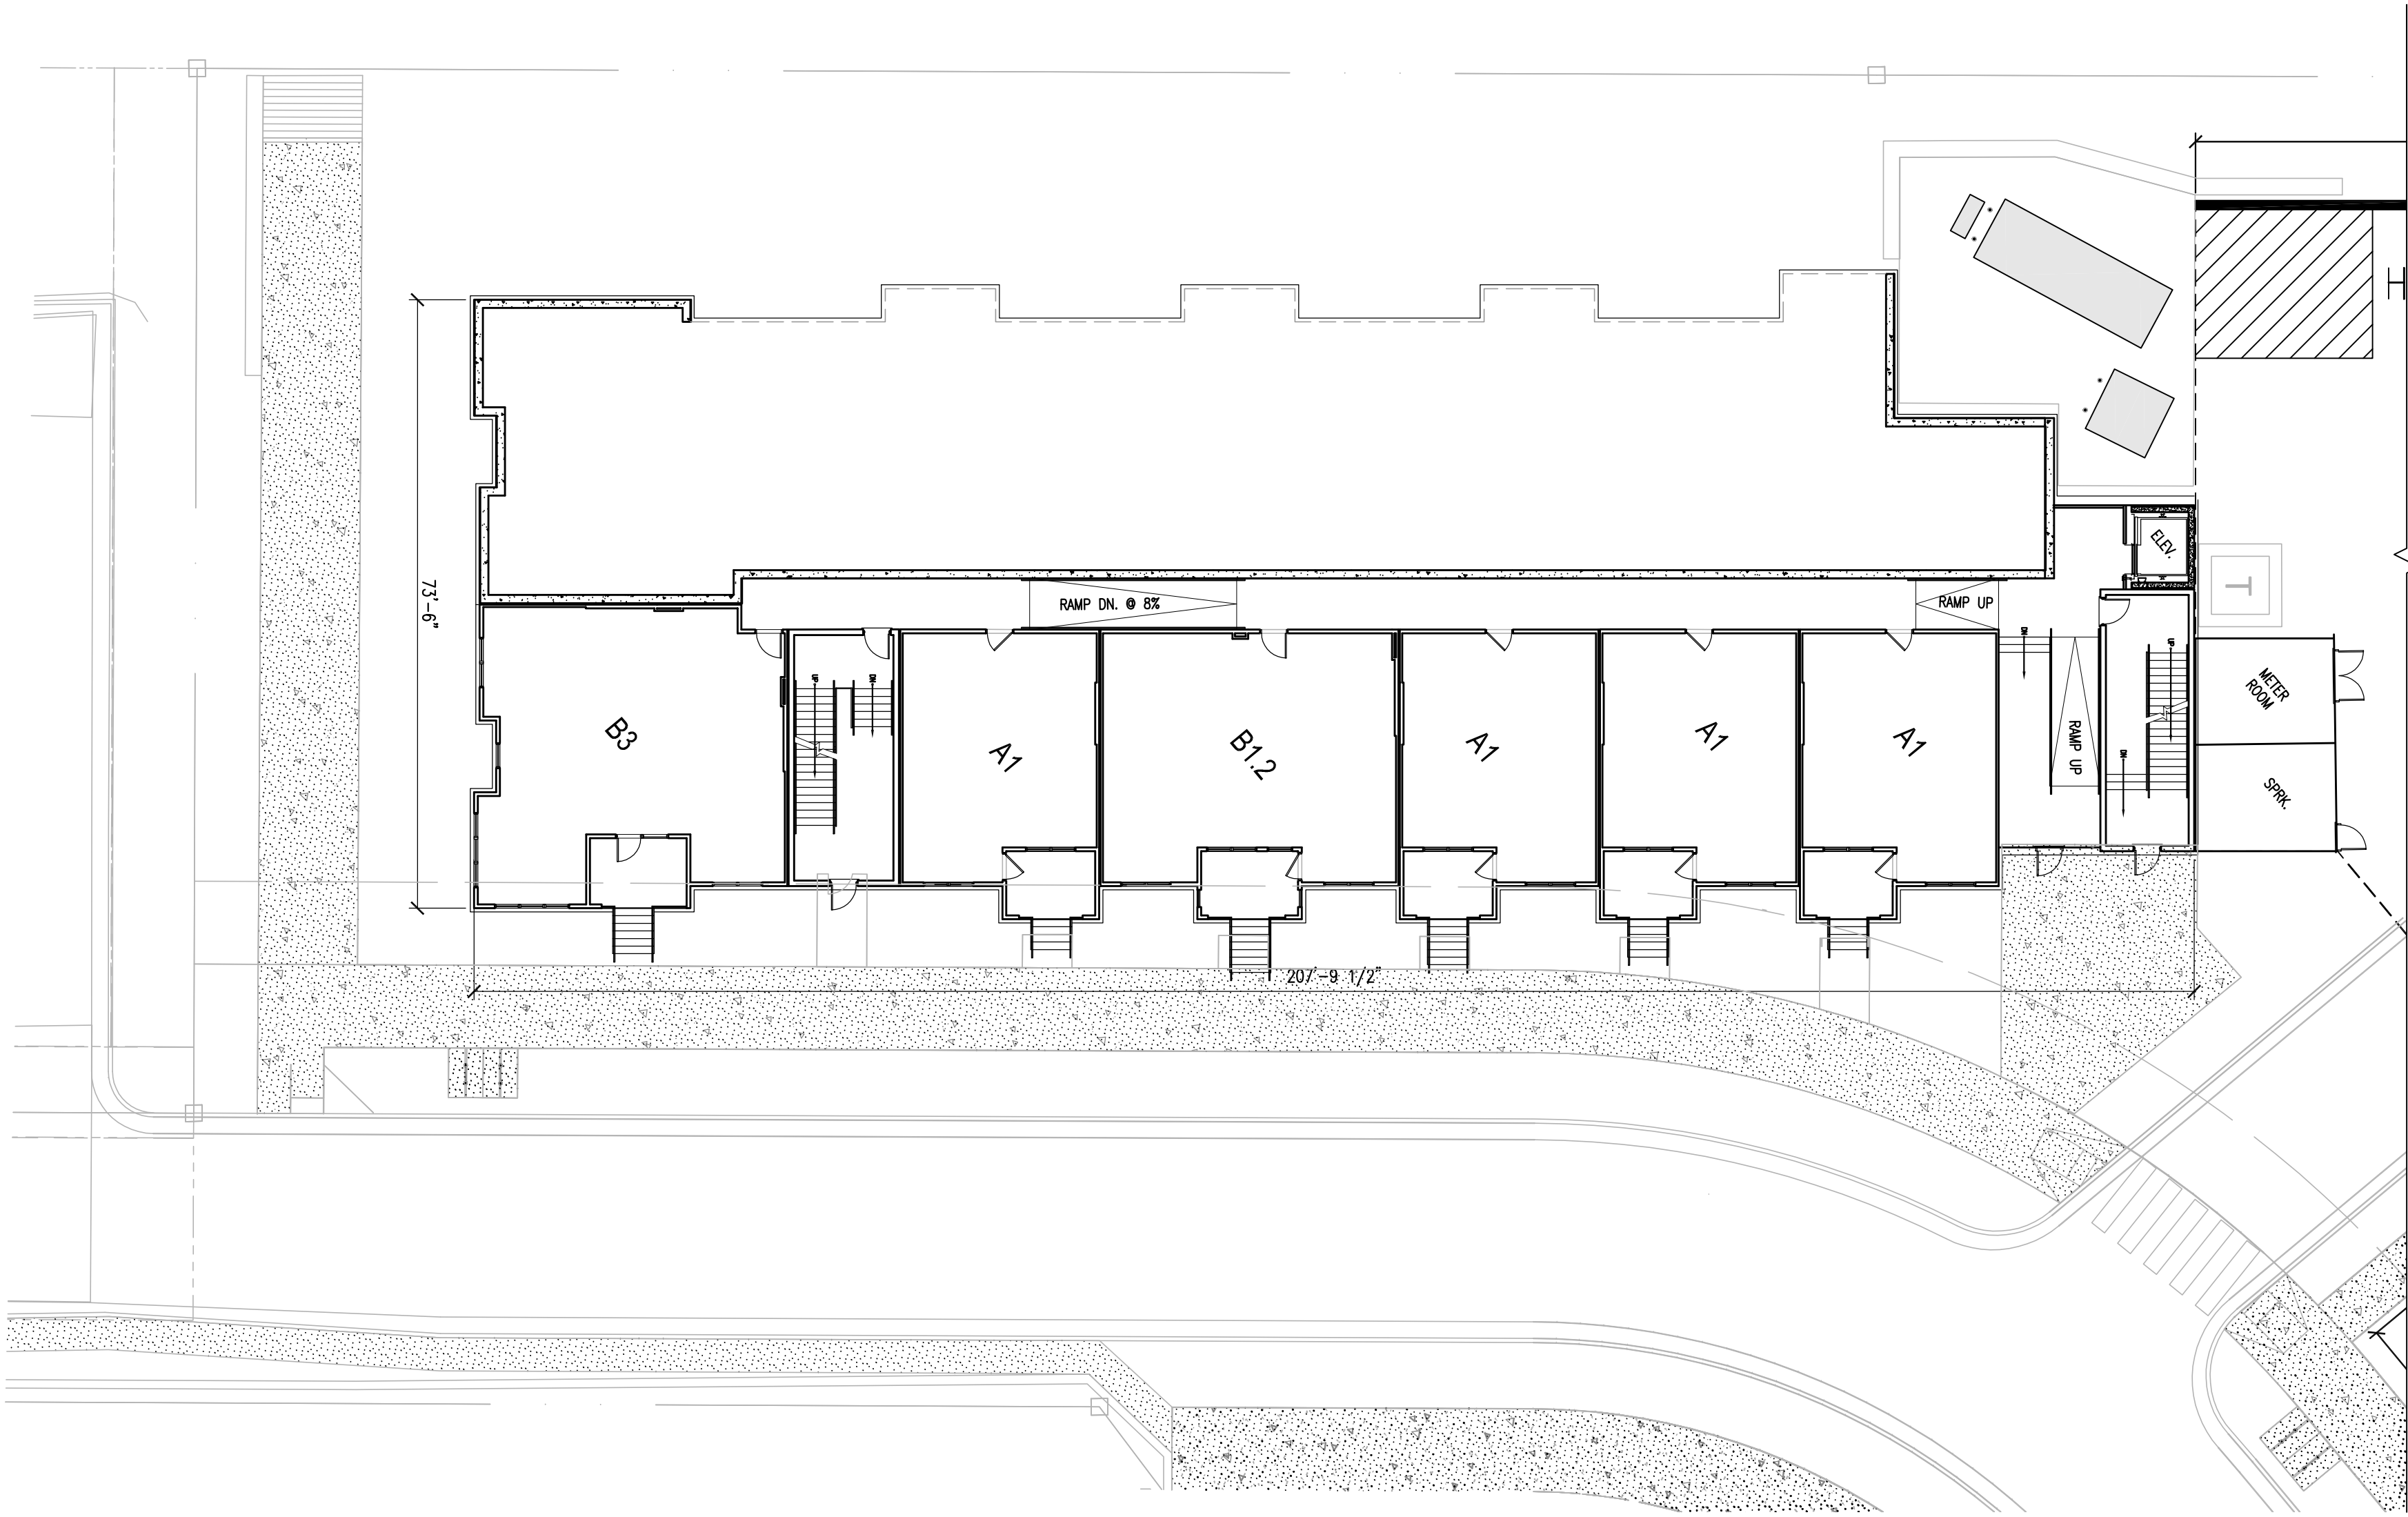


BUILDING 4 - LEVEL 1
SCALE: 1/16" = 1'-0"

© 2018 JDAVIS ARCHITECTS EXPRESSLY RESERVES ITS COMMON LAW COPYRIGHT AND OTHER PROPERTY RIGHTS IN THESE PLANS. THESE PLANS ARE NOT TO BE REPRODUCED, CHANGED OR COPIED IN ANY FORM OR MANNER WHATSOEVER, NOR ARE THEY TO BE ASSIGNED TO ANY THIRD PARTY WITHOUT FIRST OBTAINING THE EXPRESSED WRITTEN PERMISSION AND CONSENT OF JDAVIS ARCHITECTS, PLLC


		DATE
PROJECT:	18030	Start Date
ISSUE:	CDC SET	07.20.2018
REVISIONS:		
DRAWN BY:		
CHECKED BY:		
CONTENT:		BUILDING PLAN

C2.04

FOR
REVIEW
ONLY

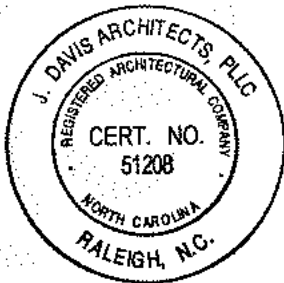


Tarheel Lodging, LLC & Unicorn Group Fifteen, LLC
Tarheel Lodging Redevelopment
Chapel Hill, NC

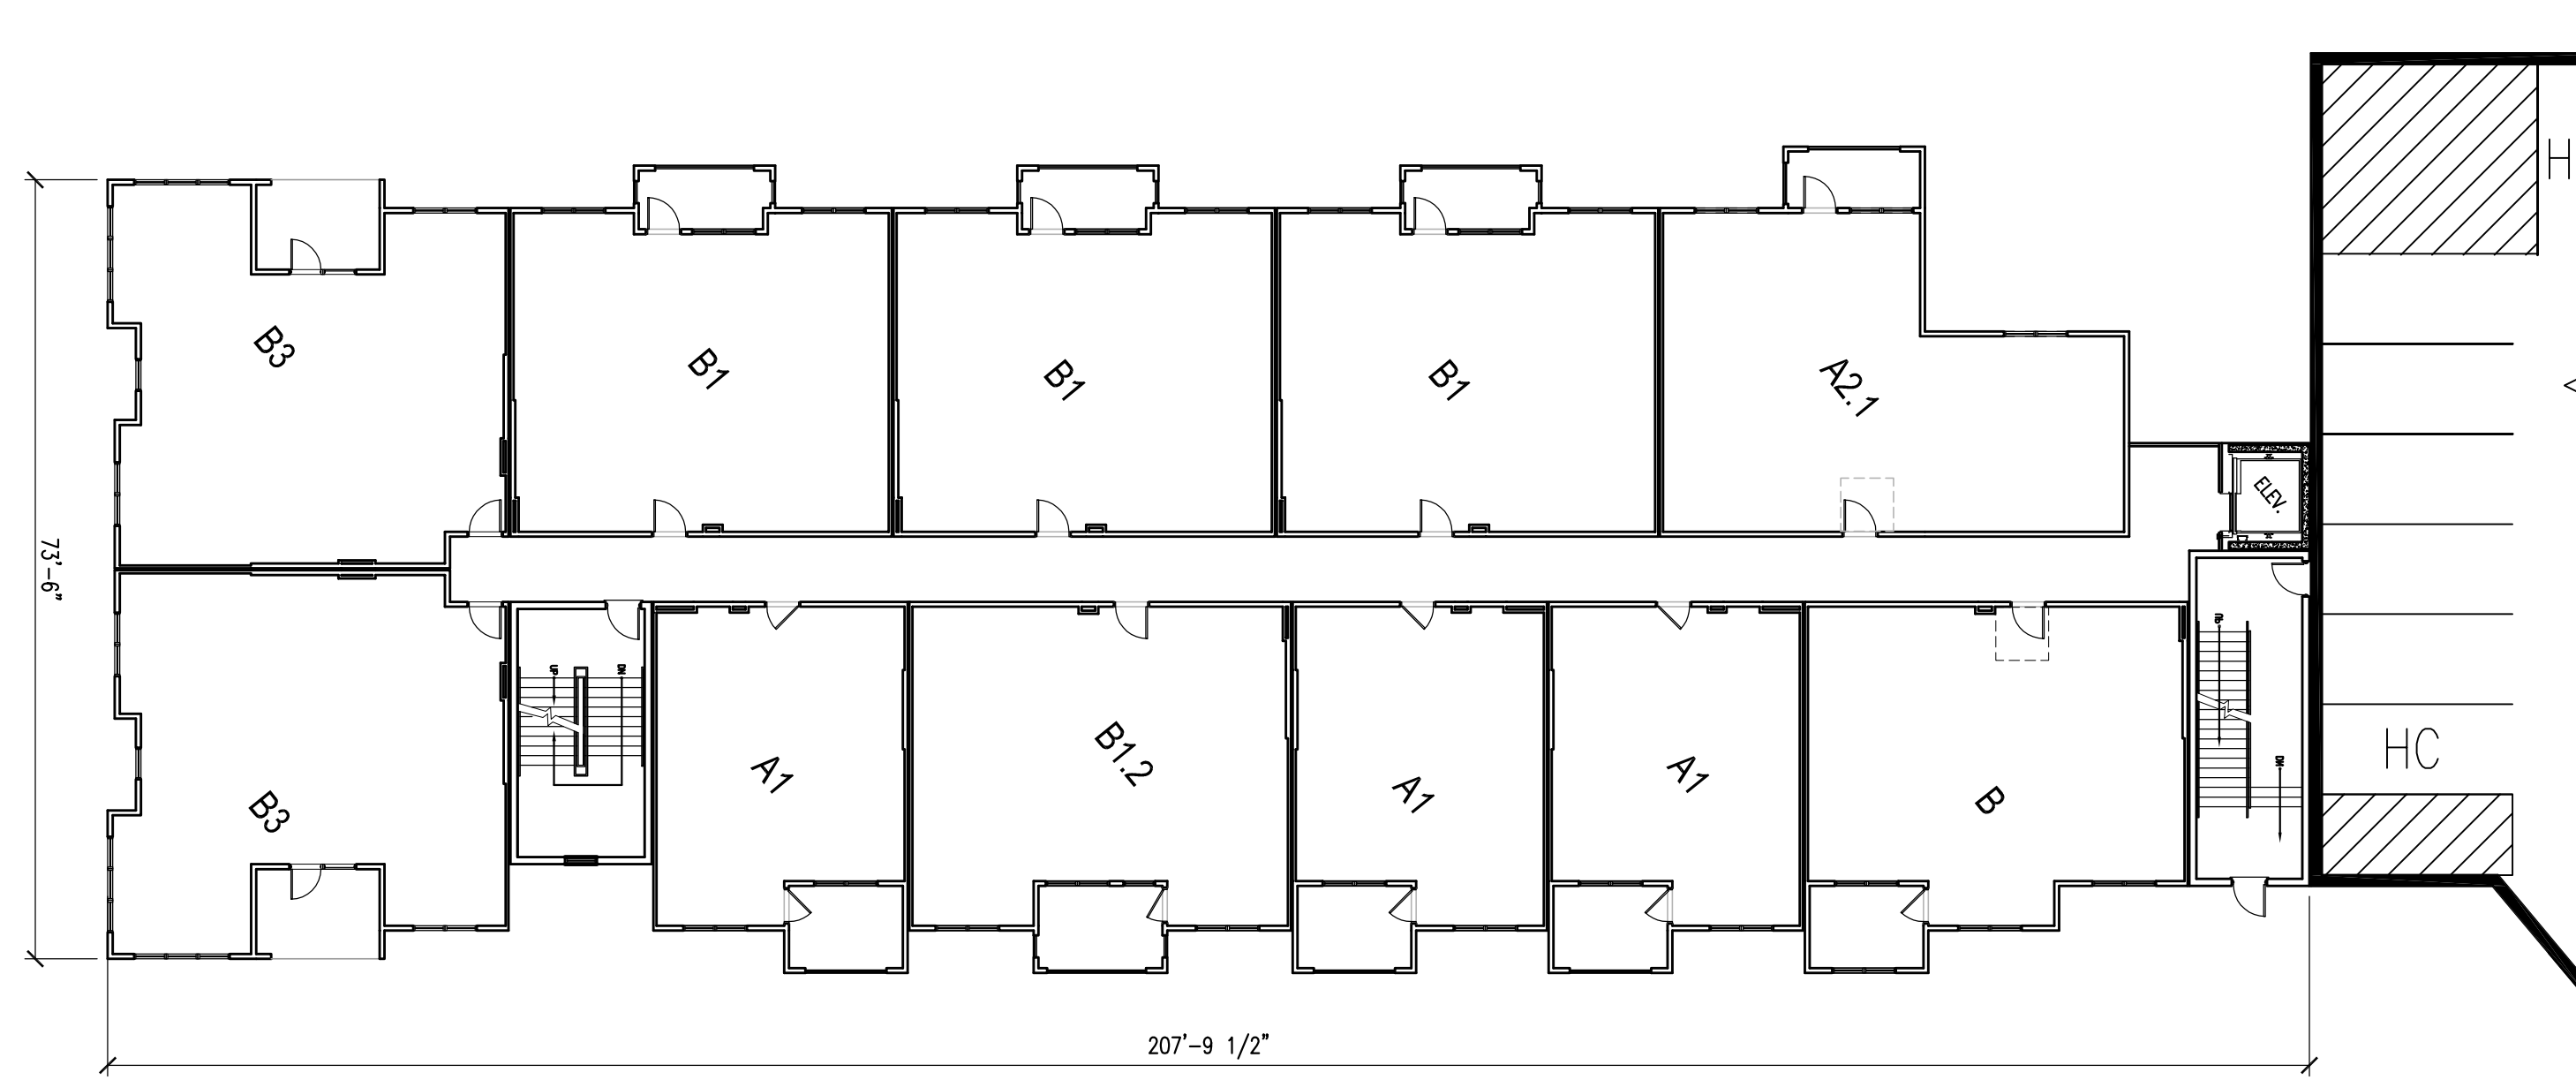

1

2

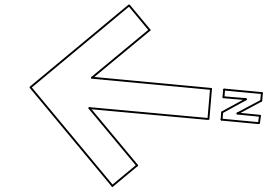


JDAVIS
 510 South Wilmington St. | Raleigh, NC 27601 | Tel 919.835.1500
 1518 Walnut St. Suite 1308 | Philadelphia, PA 19102 | Tel 215.545.0121

Tarheel Lodging, LLC & Unicorn Group Fifteen, LLC Tarheel Lodging Redevelopment

Chapel Hill, NC


 FOR REVIEW ONLY


	PROJECT:	18030	DATE
	ISSUE:	CDC SET	Start Date
			07.20.2018
		-	-
		-	-
		-	-
REVISIONS:		-	-
		-	-
		-	-
		-	-
		-	-
DRAWN BY:		-	-
CHECKED BY:		-	-
CONTENT:	BUILDING PLANS		

C2.05


JDAVIS 

510 South Wilmington St., | Raleigh, NC 27601 | tel 919.835.1500
1518 Walnut St., Suite 300 | Philadelphia, PA 19102 | tel 215.545.0121



2

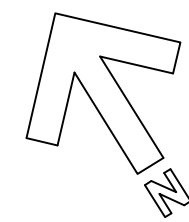


LEGION ROAD
PUBLIC R/W (35' TO CENTERLINE PER PB 29, PG 7)

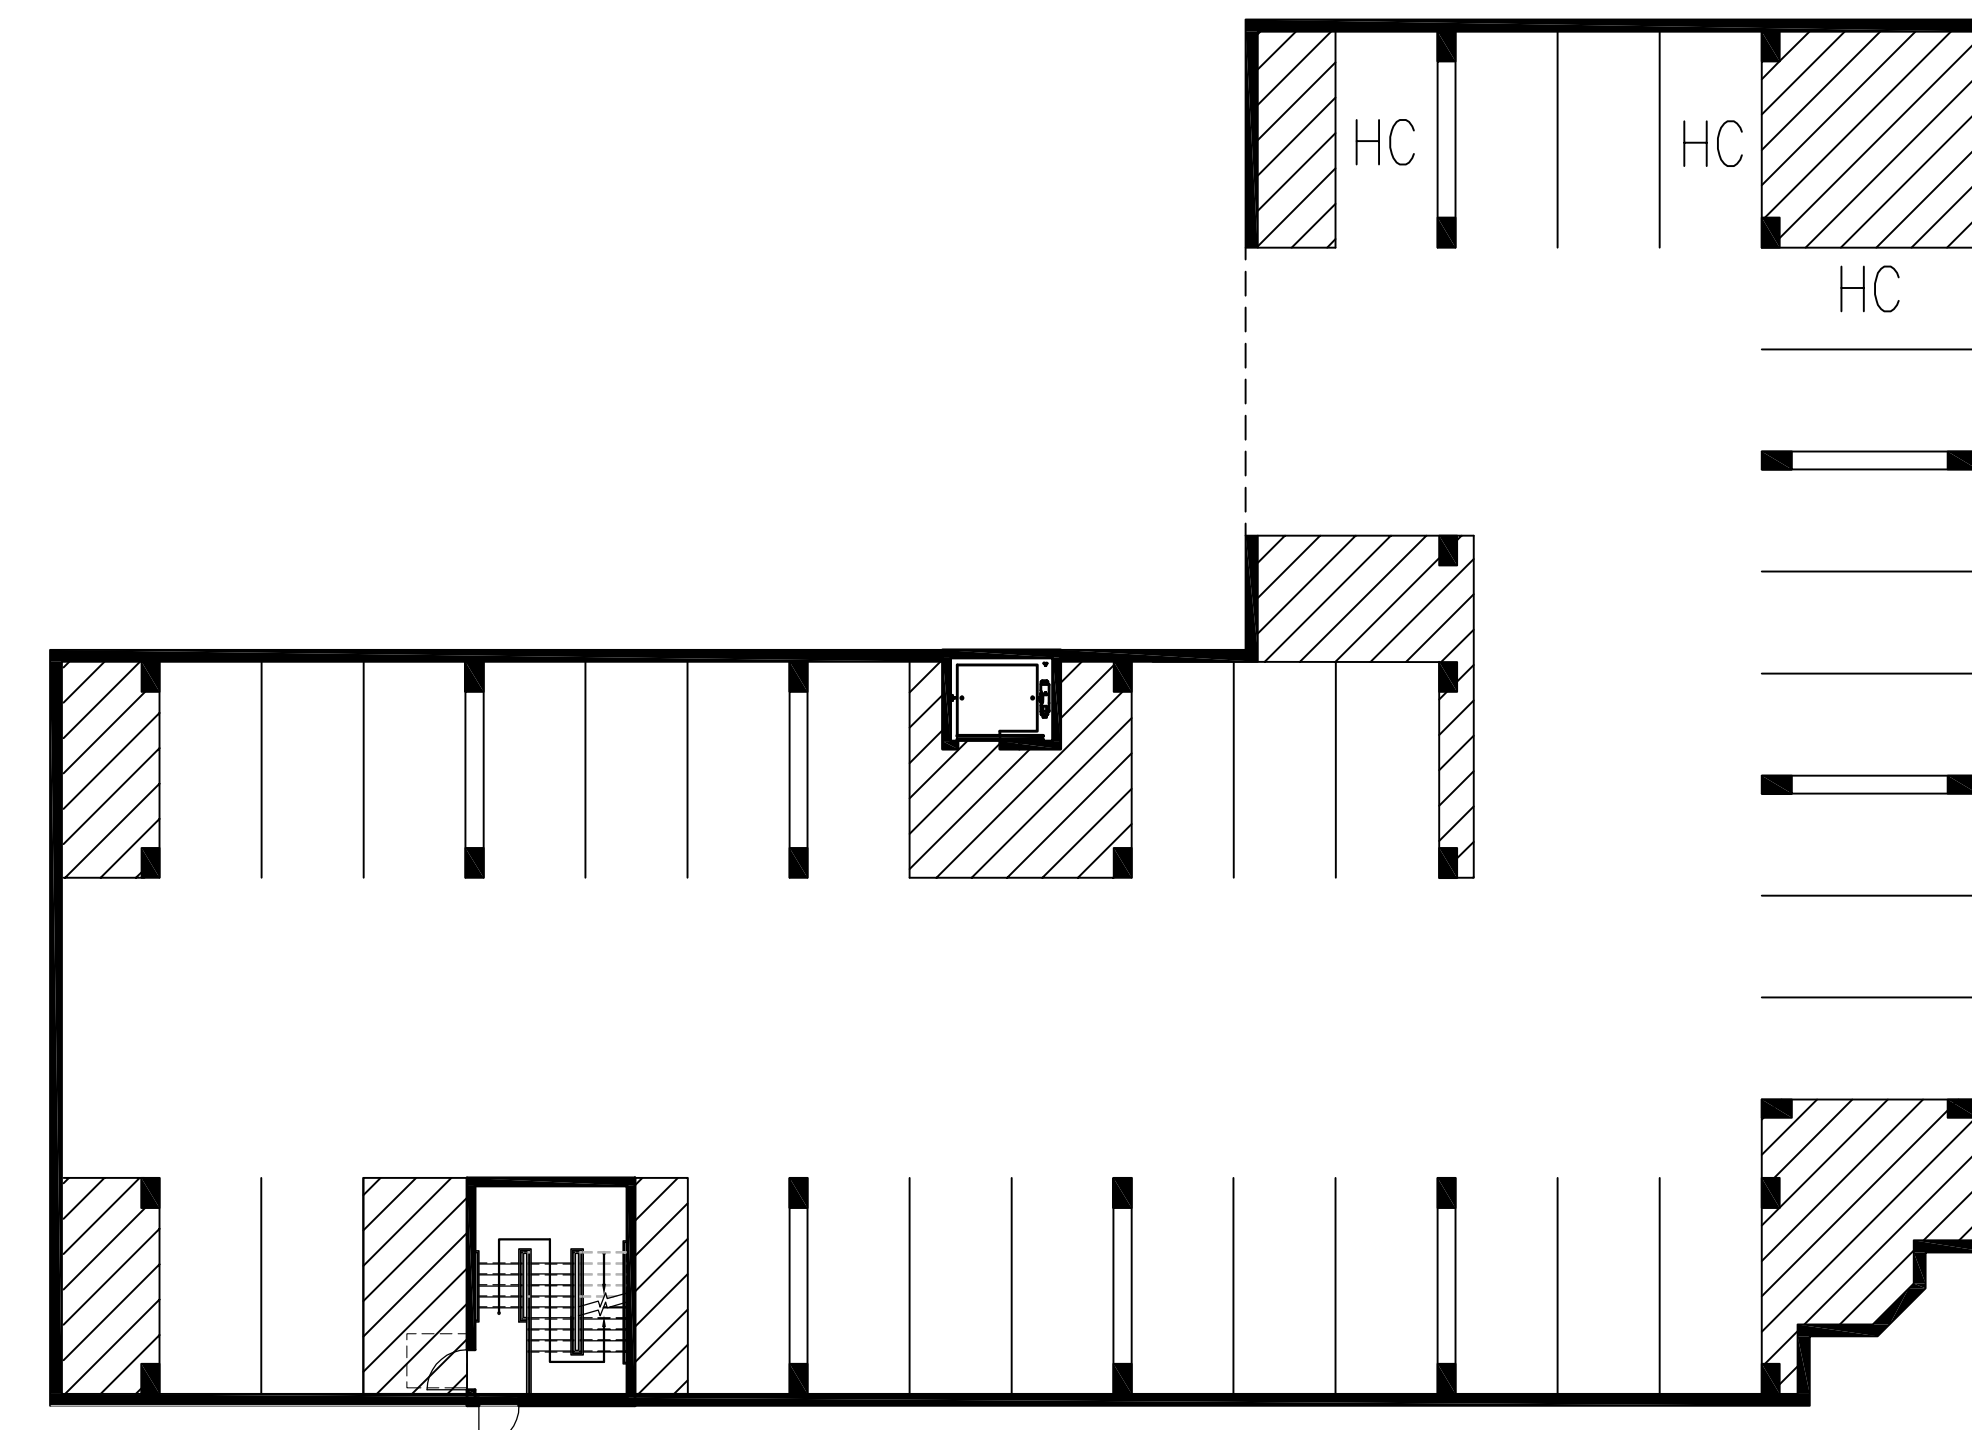

1

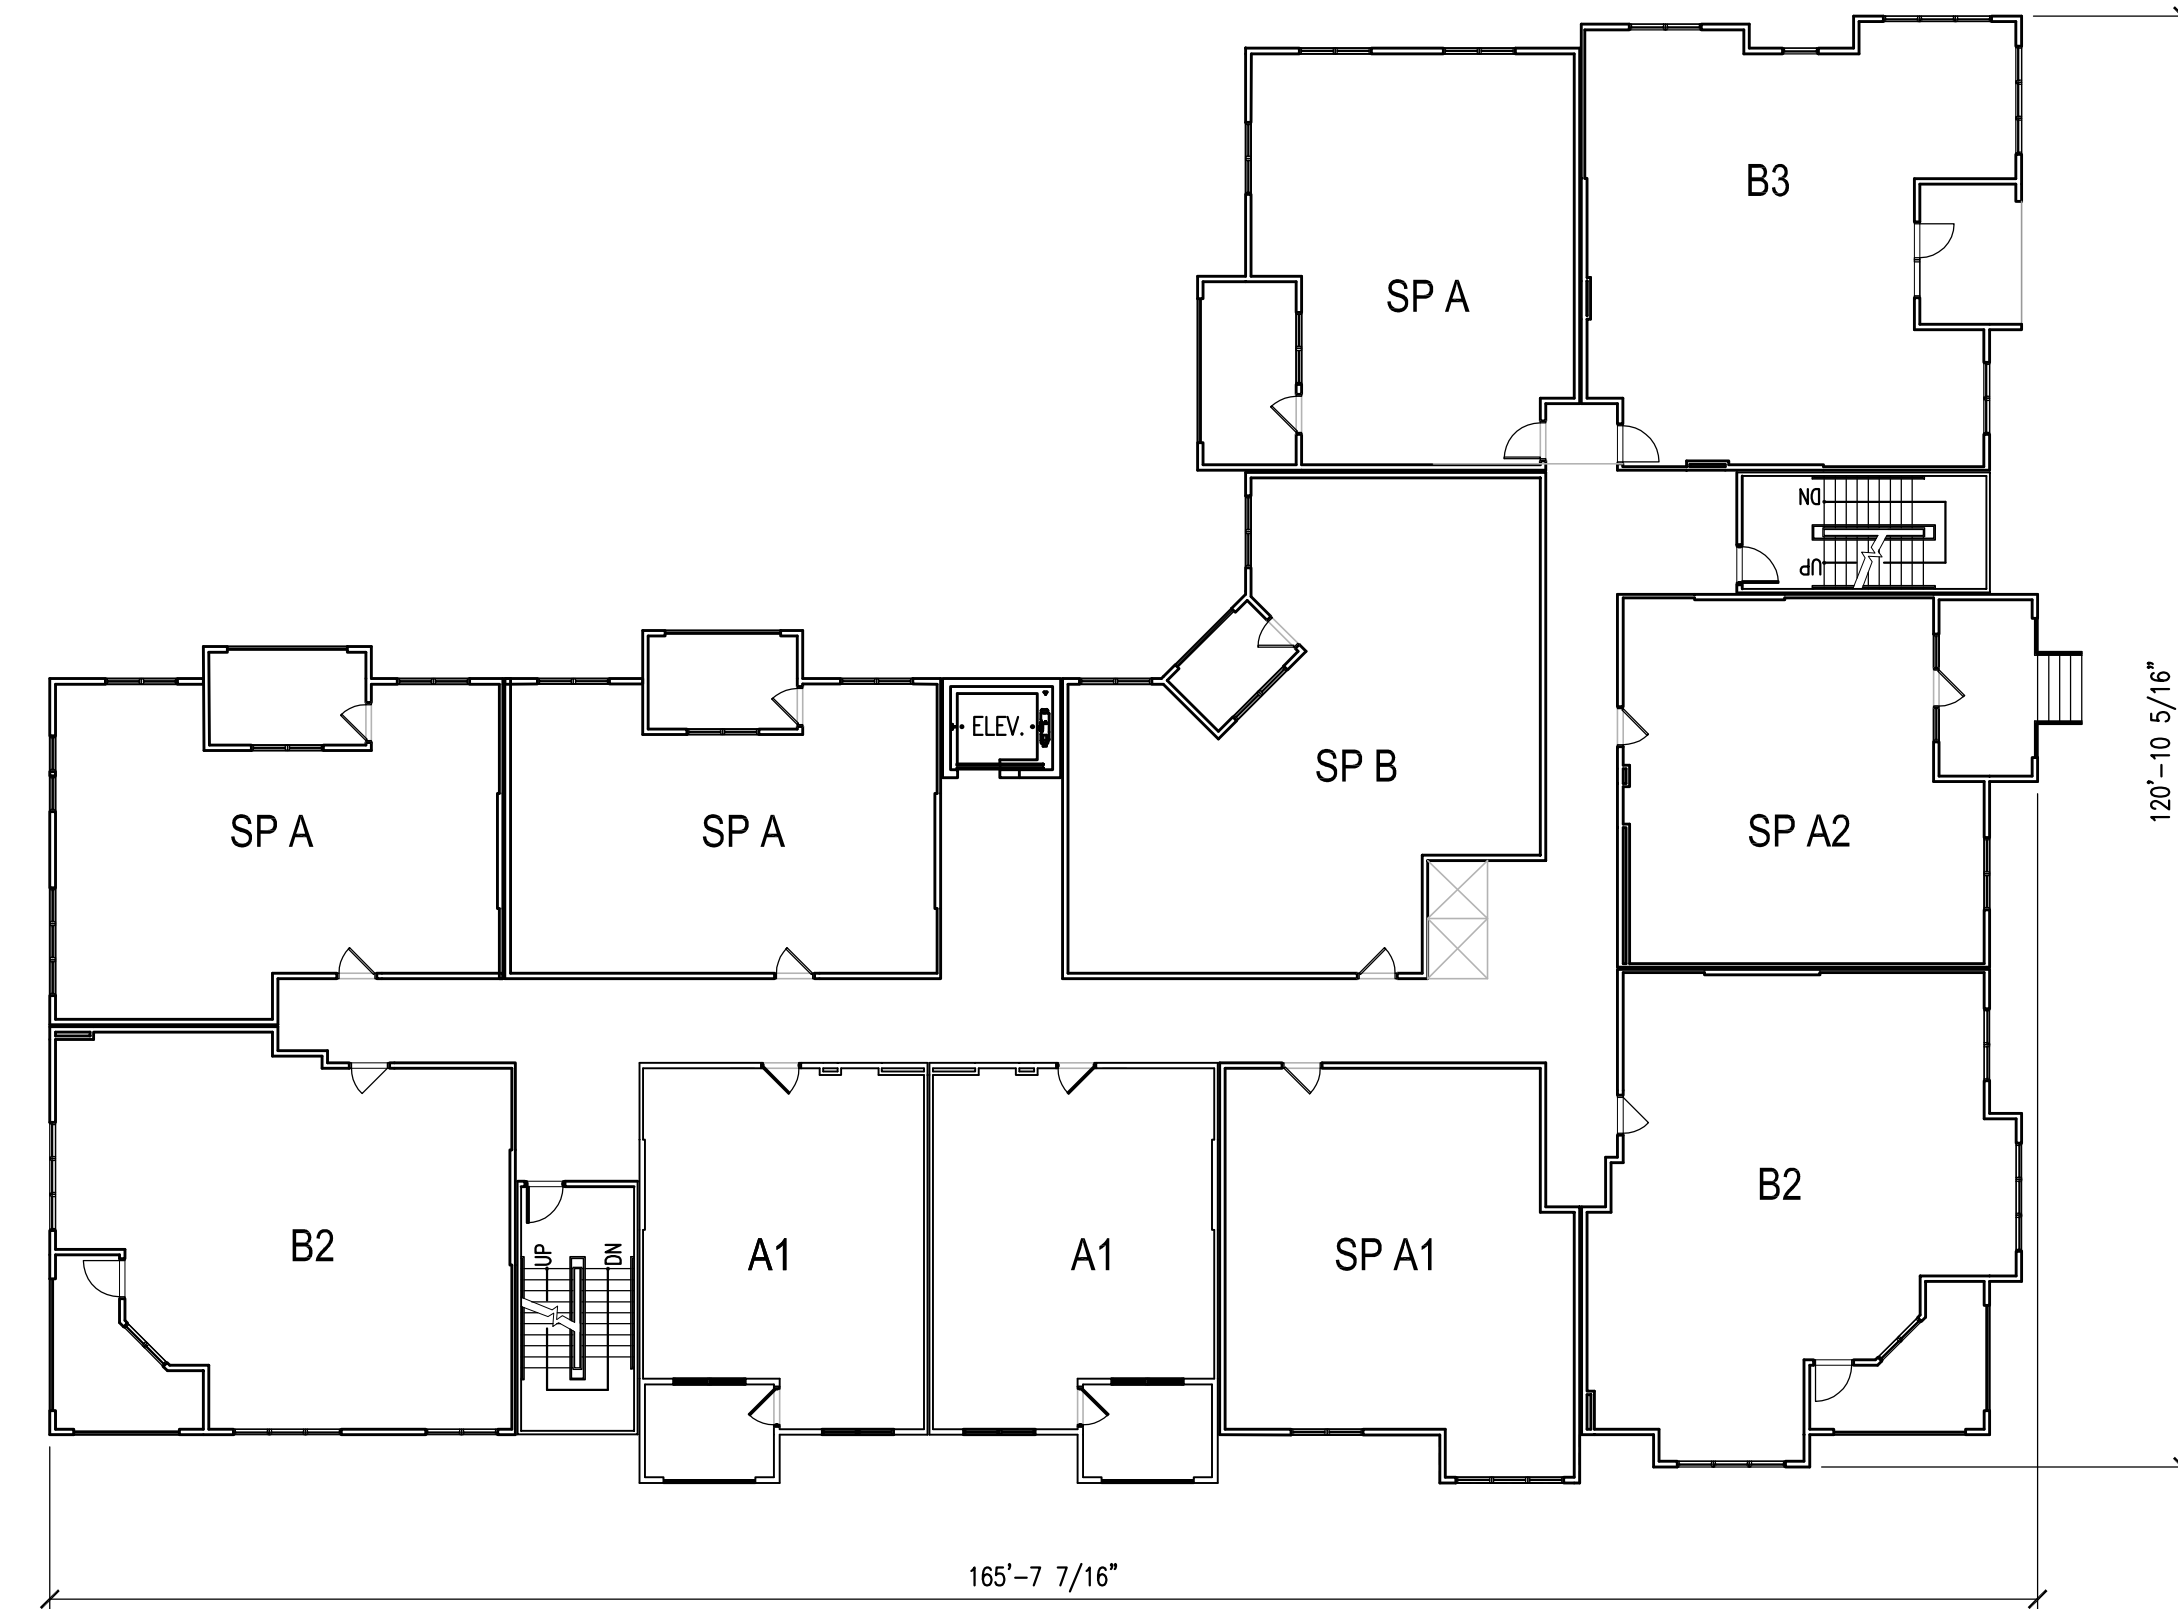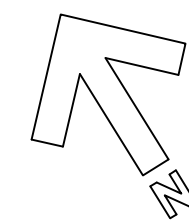


3

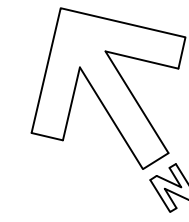

©2018 JDAVIS ARCHITECTS EXPRESSLY RESERVES ITS COMMON LAW COPYRIGHT AND OTHER PROPERTY RIGHTS IN THESE PLANS. THESE PLANS ARE NOT TO BE REPRODUCED, CHANGED OR COPIED IN ANY FORM OR MANNER WHATSOEVER, NOR ARE THEY TO BE ASSIGNED TO ANY THIRD PARTY WITHOUT FIRST OBTAINING THE EXPRESSED WRITTEN PERMISSION AND CONSENT OF JDAVIS ARCHITECTS. PULC

C2.06

FOR
REVIEW
ONLY

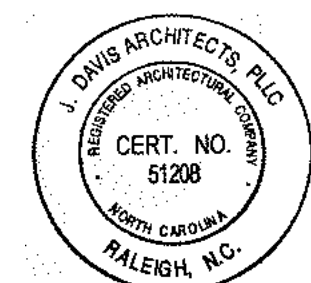

Tarheel Lodging, LLC & Unicorn Group Fifteen, LLC
Tarheel Lodging Redevelopment
 Chapel Hill, NC

J DAVIS 

510 South Wilmington St. | Raleigh, NC 27601 | Tel 919.835.1500
1518 Walnut St. Suite 1308 | Philadelphia, PA 19102 | Tel 215.545.0121

510 South Wilmington St. | Raleigh, NC 27601 | tel 919.835.1500
1518 Walnut St. Suite 1308 | Philadelphia, PA 19102 | tel 215.545.0121


5




3





4

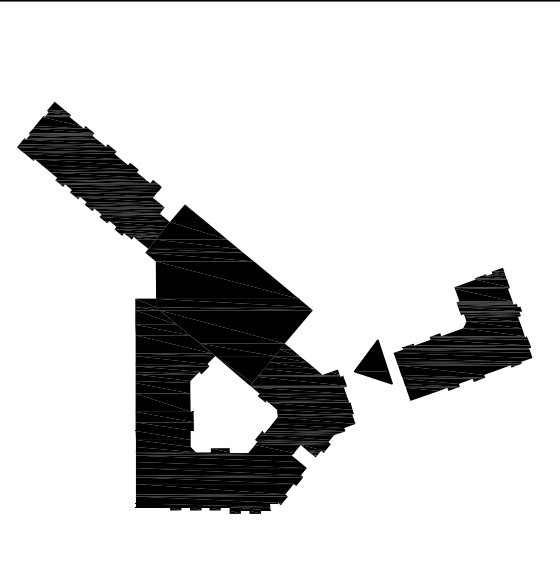

GLAZING	36.55%
CEMENTITIOUS SIDING	18.06%
CEMENTITIOUS PANEL	10.20%
BRICK	23.97%

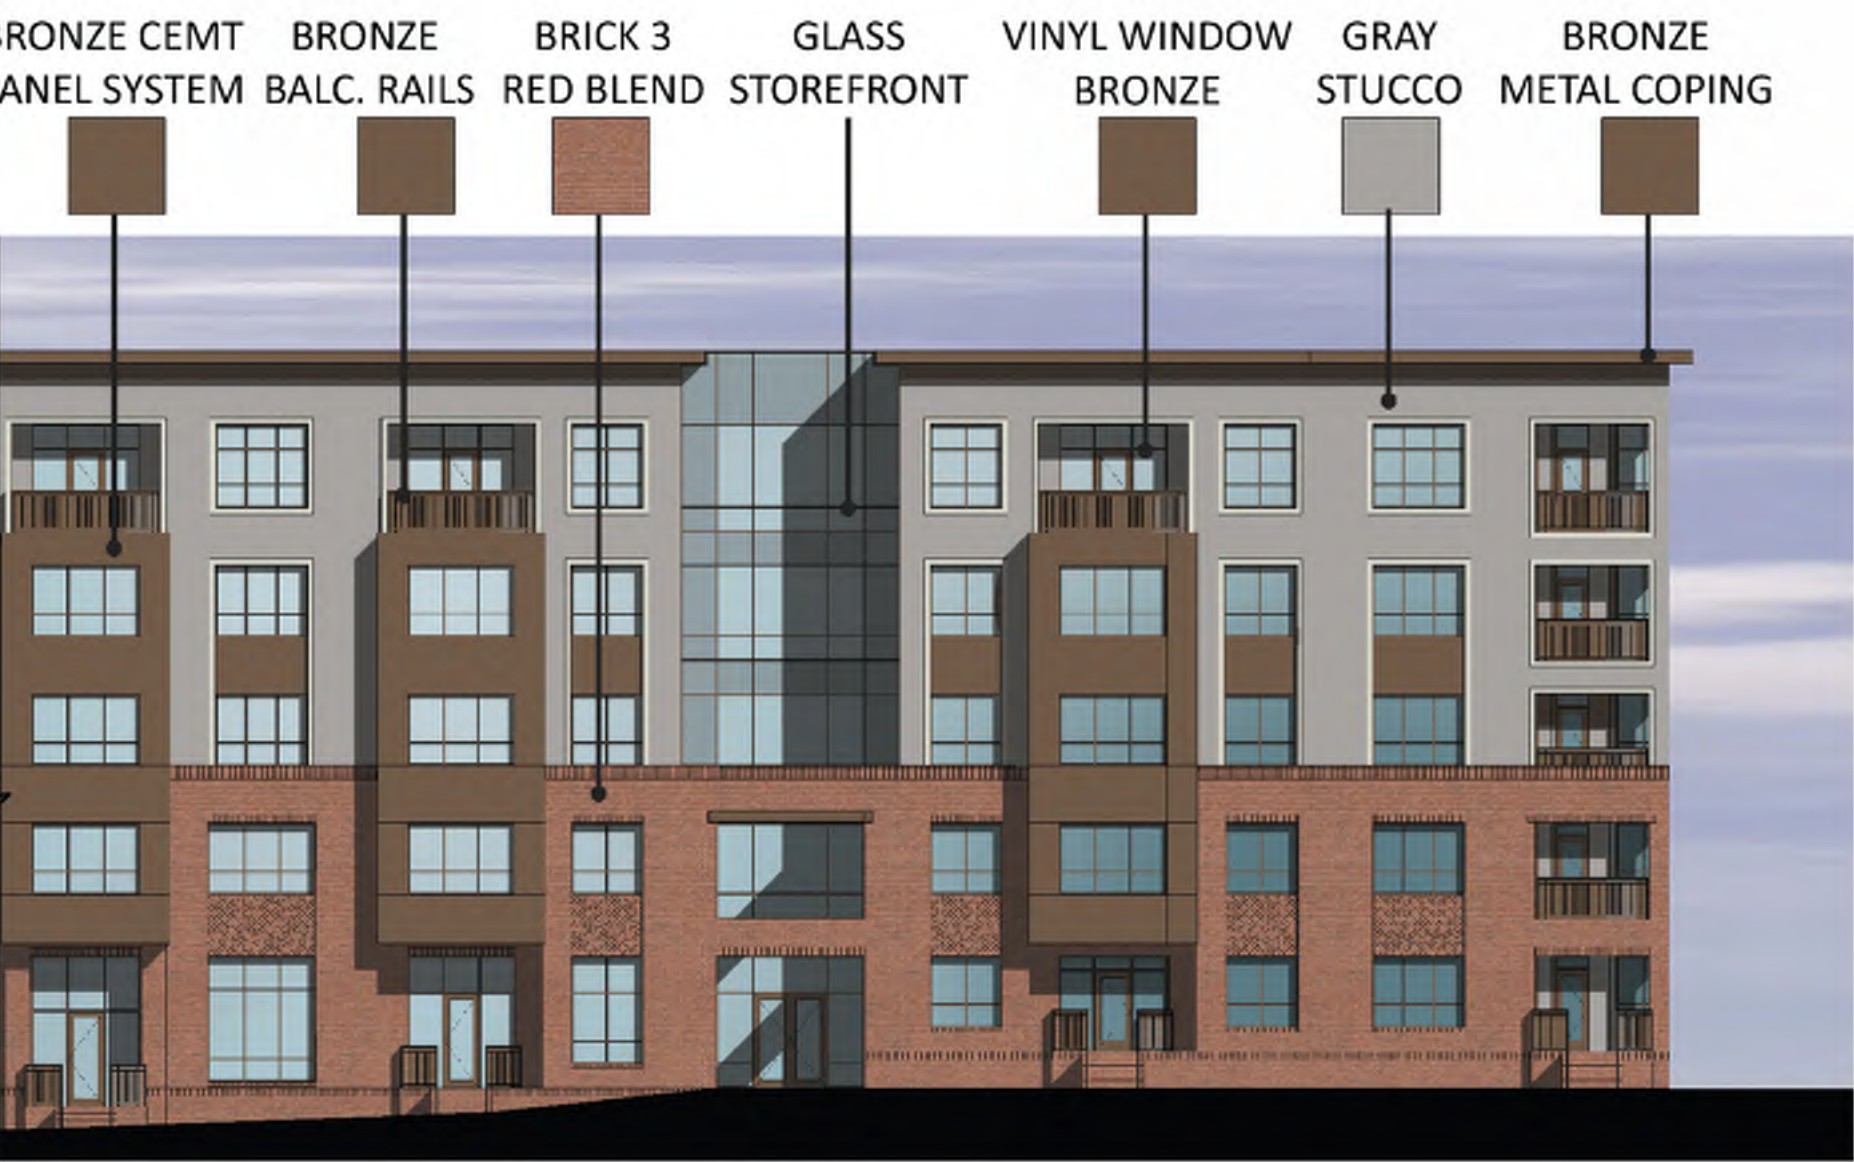

2

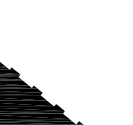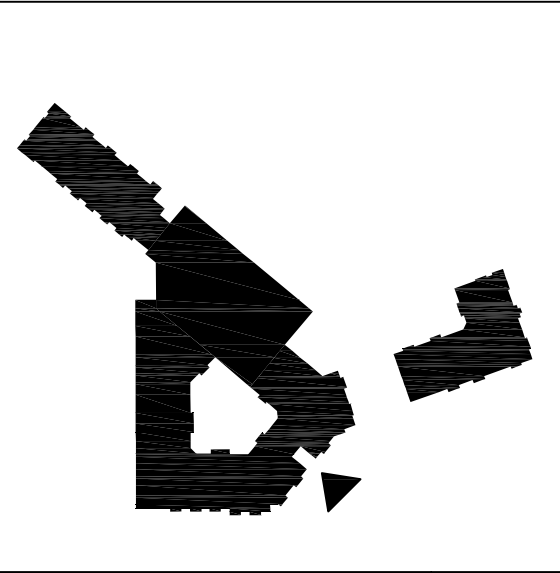


1

7/19/2018 1:03:44 PM T:\8proj\18030_Torheel_Lodging_Redevelopment\4a_ARCHITECTURE_Sheets\C3.01-C3.02.dwg



GLAZING	21.96%
CEMENTITIOUS SIDING	15.05%
CEMENTITIOUS PANEL	4.42%
BRICK	53.63%

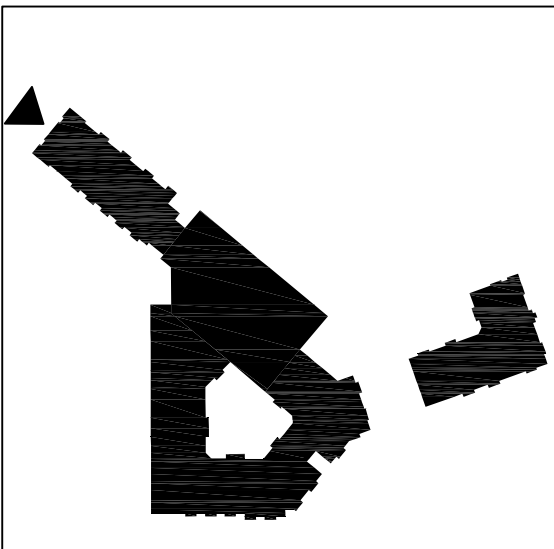

BUILDING 4 ELEVATION - NORTHWEST
SCALE: 1/16" = 1'-0"


2

NOT USED
SCALE: N.T.S.

4



GLAZING	28.15%
CEMENTITIOUS SIDING	21.64%
CEMENTITIOUS PANEL	7.77%
BRICK	28.15%

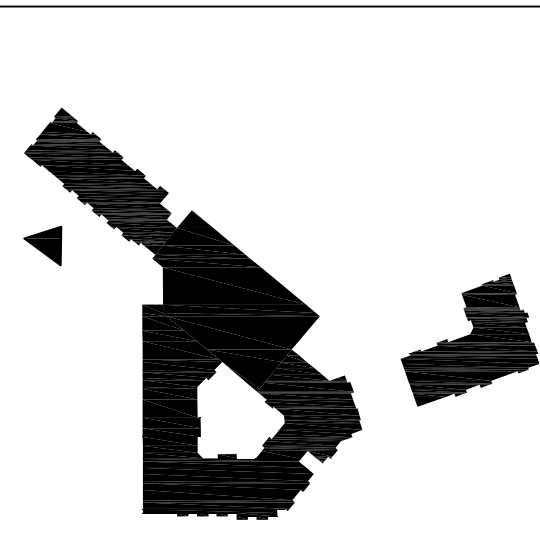


BUILDING 4 ELEVATION - STREET 1
SCALE: 1/16" = 1'-0"

1

NOT USED
SCALE: N.T.S.

3

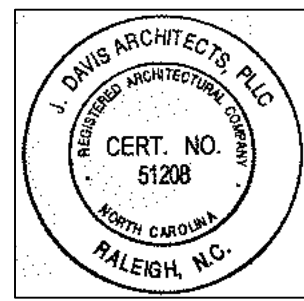

DATE	
PROJECT:	18030
ISSUE:	CDC SET
DATE	07.20.2018
REVISIONS:	
DRAWN BY:	
CHECKED BY:	
CONTENT:	

C3.02

Tarheel Lodging, LLC & Unicorn Group Fifteen, LLC
Tarheel Lodging Redevelopment
Chapel Hill, NC


JDAVIS

510 South Wilmington St., Raleigh, NC 27601 | Tel 919.835.1500
1518 Walnut St. Suite 1308 | Philadelphia, PA 19102 | Tel 215.545.0121

©2018 JDAVIS ARCHITECTS EXPRESSLY RESERVES ITS COMMON LAW COPYRIGHT AND OTHER PROPERTY RIGHTS IN THESE PLANS. THESE PLANS ARE NOT TO BE REPRODUCED, CHANGED OR COPIED IN ANY FORM OR MANNER WHATSOEVER, NOR ARE THEY TO BE ASSIGNED TO ANY THIRD PARTY WITHOUT FIRST OBTAINING THE EXPRESSED WRITTEN PERMISSION AND CONSENT OF JDAVIS ARCHITECTS, PLLC

Tarheel Lodging, LLC & Unicorn Group Fifteen, LLC
Tarheel Lodging Redevelopment
Chapel Hill, NC

FOR
REVIEW
ONLY

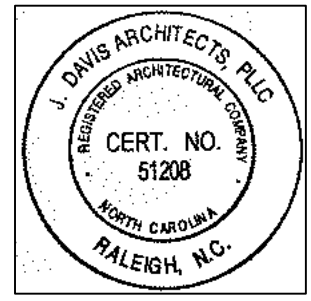


		DATE
PROJECT:	18030	Start Date
ISSUE:	CDC SET	07.20.2018
	-	-
	-	-
	-	-
	-	-
REVISIONS:	-	-
	-	-
	-	-
	-	-
	-	-
	-	-
DRAWN BY:	-	-
CHECKED BY:	-	-
CONTENT:	-	-
	-	-
	-	-

C3.03

5


GLAZING	17.65%
CEMENTITIOUS SIDING	16.87%
CEMENTITIOUS PANEL	7.62%
BRICK	45.20%

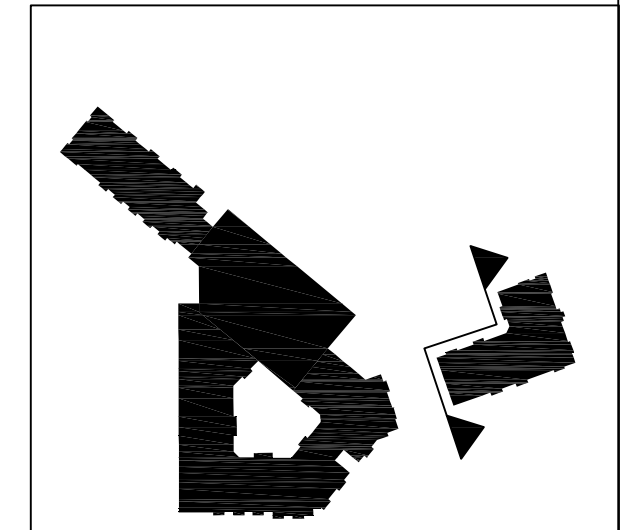

BUILDING 5 ELEVATION - STREET 2	
SCALE: 1/16" = 1'-0"	

3

GLAZING	27.72%
CEMENTITIOUS SIDING	9.09%
CEMENTITIOUS PANEL	13.77%
BRICK	53.74%

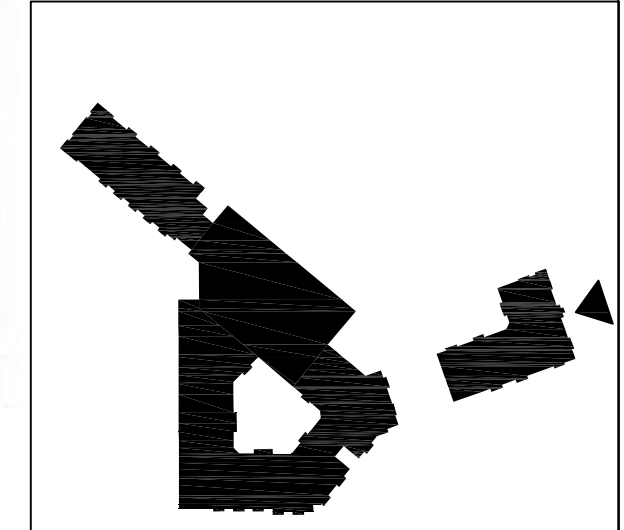

BUILDING 5 ELEVATION - LEGION ROAD

SCALE: 1/16" = 1'-0"

1

RAY DARK GRAY CEMENT BRICK 3 GRAY/BLACK GRAY/BLACK
STUCCO PANEL SYSTEM RED BLEND METAL COPING BALC. RAILS



BUILDING 5 ELEVATION - STREET 2	
SCALE: 1/16" = 1'-0"	

3

GLAZING	27.72%
CEMENTITIOUS SIDING	9.09%
CEMENTITIOUS PANEL	13.77%
BRICK	53.74%



BUILDING 5 ELEVATION - LEGION ROAD


SCALE: 1/16" = 1'-0"

1

NOT USED	4
SCALE: N.T.S.	

4

GLAZING	28.08%
CEMENTITIOUS SIDING	9.48%
CEMENTITIOUS PANEL	8.35%
BRICK	47.69%

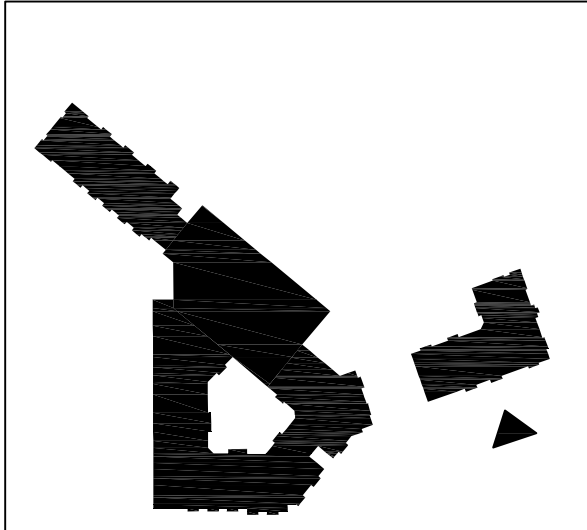

BUILDING 5 ELEVATION - NOVUS LANE
SCALE: 1/16" = 1'-0"

2


VINYL WINDOW GRAY BRICK 3 RED BLEND DARK GRAY CEMENT PANEL SYSTEM GRAY STUCCO GRAY/BLACK METAL COPING GRAY/BLACK BALC. RAILS



BUILDING 5 ELEVATION - NOVUS LANE
SCALE: 1/16" = 1'-0"

2

7/19/2018 4:18 PM \\18pro1\18030_Tarheel_Lodging_Redevelopment\4a_ARCHITECTURE_Sheets\C3.01-C3.02.dwg

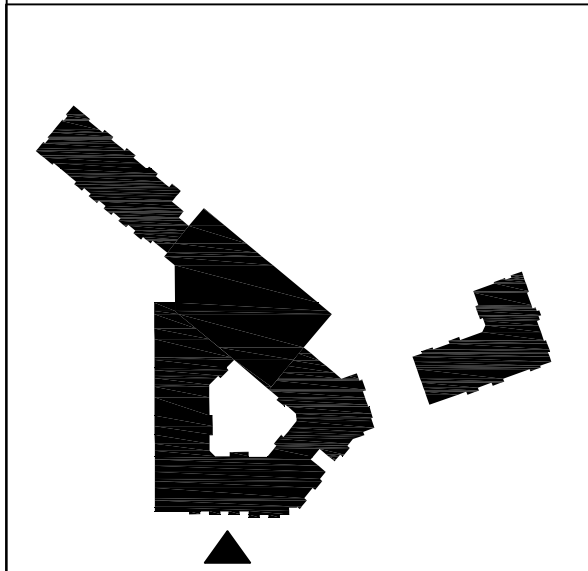

BUILDING 3 ELEVATION A - NOVUS LANE
SCALE: 1/16" = 1'-0"

5

NOT USED
SCALE: N.T.S.



BUILDING 3 ELEVATION B - NOVUS LANE
SCALE: 1/16" = 1'-0"

2




BUILDING 3 ELEVATION - STREET 2
SCALE: 1/16" = 1'-0"

4



BUILDING 3 ELEVATION - STREET 1
SCALE: 1/16" = 1'-0"

1

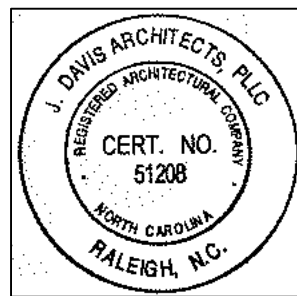

FOR
REVIEW
ONLY

DATE	
PROJECT:	18030 Start Date
ISSUE:	CDC SET 07.20.2018
REVISIONS:	
DRAWN BY:	
CHECKED BY:	
CONTENT:	


C3.04

Tarheel Lodging, LLC & Unicorn Group Fifteen, LLC
Tarheel Lodging Redevelopment
Chapel Hill, NC

JDAVIS


510 South Wilmington St., Raleigh, NC 27601 | tel 919.835.1500
1518 Walnut St. Suite 1308 | Philadelphia, PA 19102 | tel 215.545.0121

©2018 J. DAVIS ARCHITECTS EXPRESSLY RESERVES ITS COMMON LAW COPYRIGHT AND OTHER PROPERTY RIGHTS IN THESE PLANS. THESE PLANS ARE NOT TO BE REPRODUCED, CHANGED OR COPIED IN ANY FORM OR MANNER WHATSOEVER, NOR ARE THEY TO BE ASSIGNED TO ANY THIRD PARTY WITHOUT FIRST OBTAINING THE EXPRESSED WRITTEN PERMISSION AND CONSENT OF J. DAVIS ARCHITECTS, PLLC.

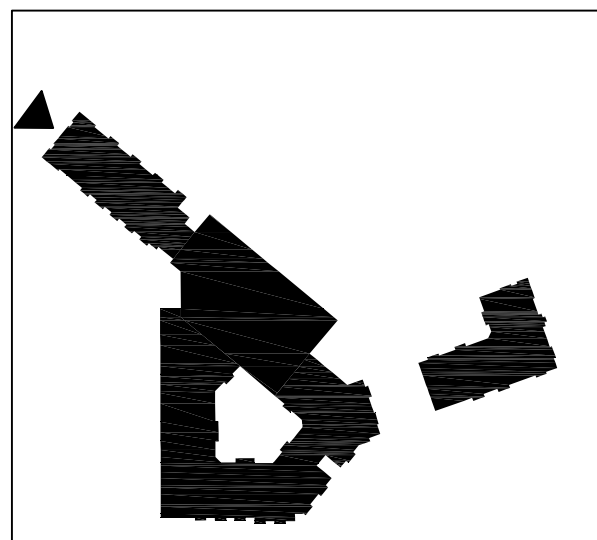


2

4

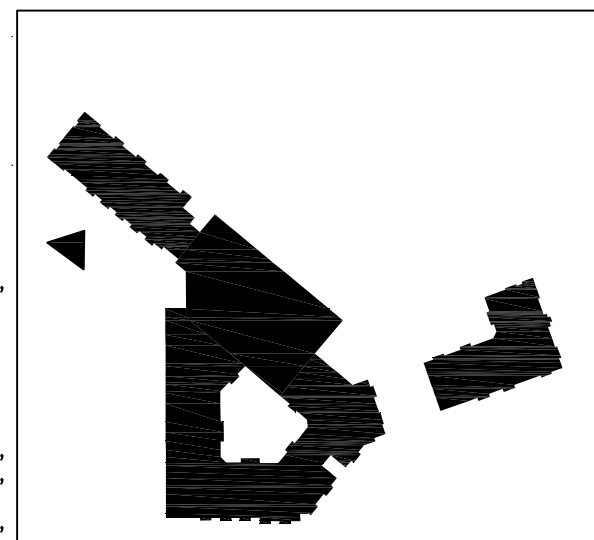


1

3

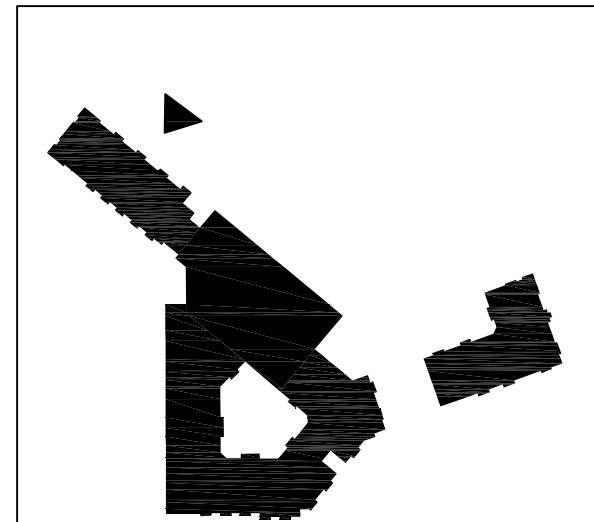

3

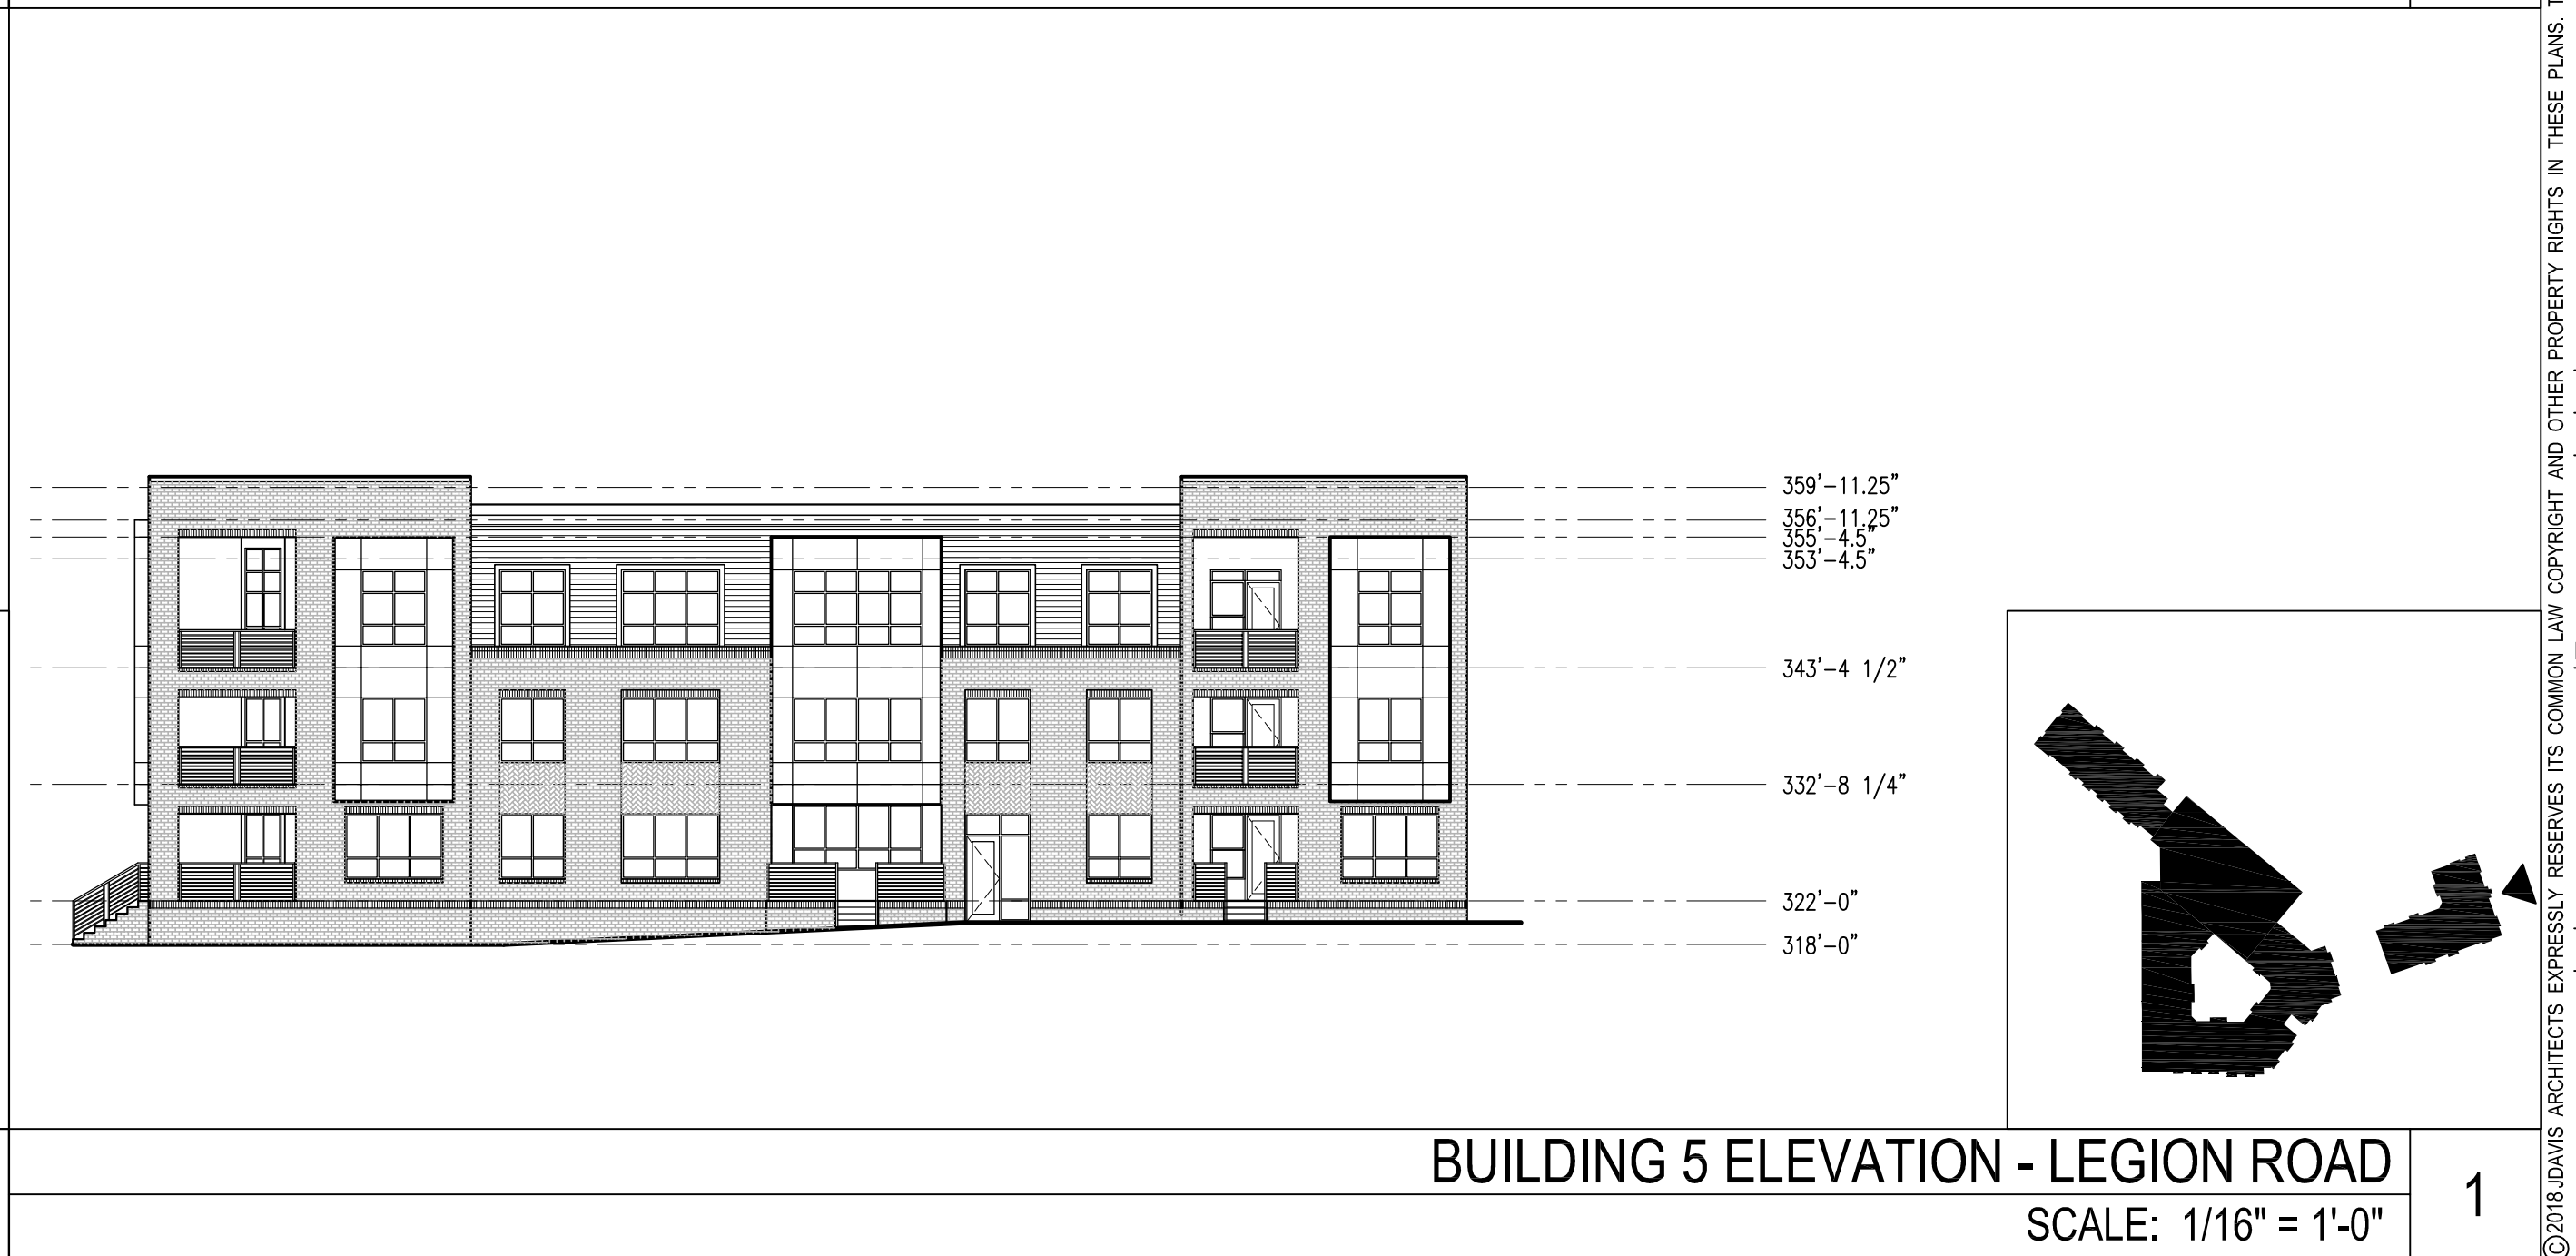

6

3

2


1

FOR
REVIEW
ONLY




REVISIONS:

Y:	.
Y:	.
IT:	.
	.
	.
	.

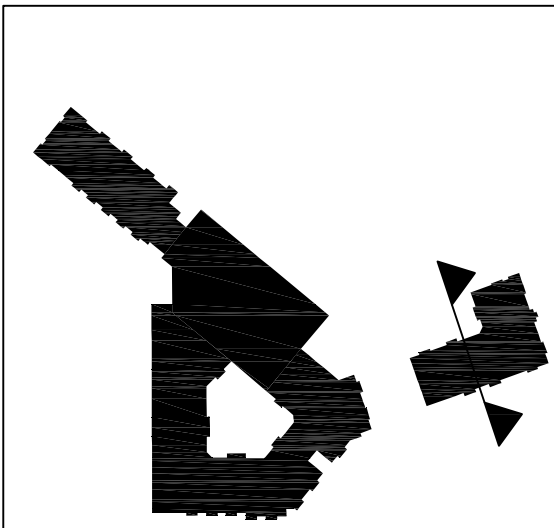

3

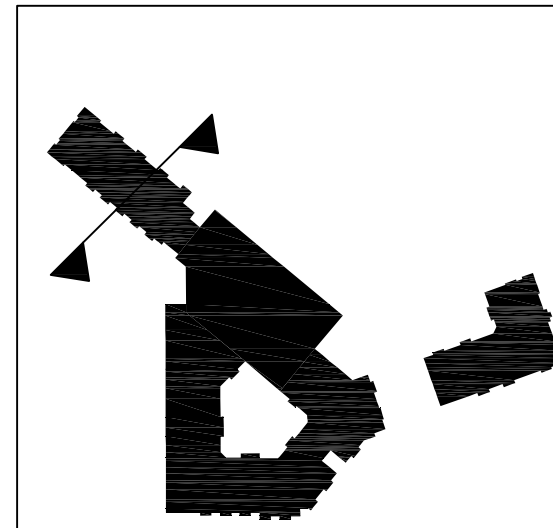

2



1

4

JDAVIS 

510 South Wilmington St. | Raleigh, NC 27601 | tel 919.835.1500
1518 Walnut St. Suite 1308 | Philadelphia, PA 19102 | tel 215.345.0121

C3.07