


E

D

C

B


A

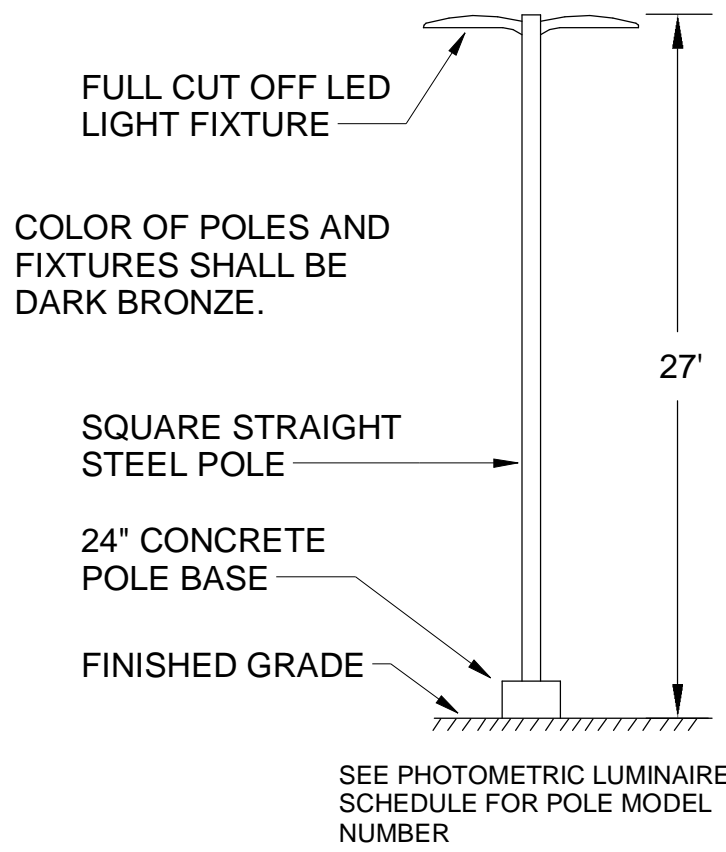

A4 SITE LIGHTING POLE DETAIL
N.T.S.

Schedule										
Symbol	Label	Quantity	Manufacturer	Catalog Number	Description	Lamp	Number Lamps	Lumens Per Lamp	Light Loss Factor	Wattage
	OD1	3	Lithonia Lighting	DSX0 LED P7 40K TFTM MVOLT	DSX0 LED P7 40K TFTM MVOLT	LED	1	18356	1	166
	OD2	2	Lithonia Lighting	DSX0 LED P7 40K T3M MVOLT	DSX0 LED P7 40K T3M MVOLT	LED	1	17831	1	166
	OD3	1	Lithonia Lighting	DSX0 LED P7 40K T1S MVOLT HS	DSX0 LED P7 40K T1S MVOLT with houseside shield	LED	1	15813	1	166
	OD4	1	Lithonia Lighting	DSX0 LED P7 40K T5M MVOLT	DSX0 LED P7 40K T5M MVOLT	LED	1	19058	1	332
	OA	14	PROGRESS LIGHTING - LED SURFACE MOUNT LUMINAIRE	P5675-31 / P8799	DECORATIVE UP/DOWN CYLINDER	LED PAR 30	1	690	1	24
	CAN	4	EATON - HALO (FORMER COOPER LIGHTING)	SLD405830WH	HALO 4 INCH SURFACE LED DOWNLIGHT	LED 80CRI / 3000K CCT ABSOLUTE PHOTOMETRY IS BASED ON CALIBRATION FACTORS CREATED USING LAB LUMEN STANDARDS IN GONIOPHOTOMETER WITH TEST DISTANCE OF 28.75 FEET	1	750	1	12.2
	CRUS	9	LSI INDUSTRIES, INC	CRUS-SC-LED-LW-30			1	9966	1	73.5
OD POLE SHALL BE A 25' STRAIGHT STEEL POLE BY LITHONIA, MODEL #SSS-25-4G-DM19/28AS-DDB.										

Statistics						
Description	Symbol	Avg	Max	Min	Max/Min	Avg/Min
Calc Zone #4	+	0.7 fc	43.9 fc	0.1 fc	N/A	N/A
CFA Lot Summary	x	3.6 fc	43.9 fc	0.1 fc	439.0:1	36.0:1
Parking Lot Summary	x	3.2 fc	11.4 fc	1.1 fc	10.4:1	2.9:1

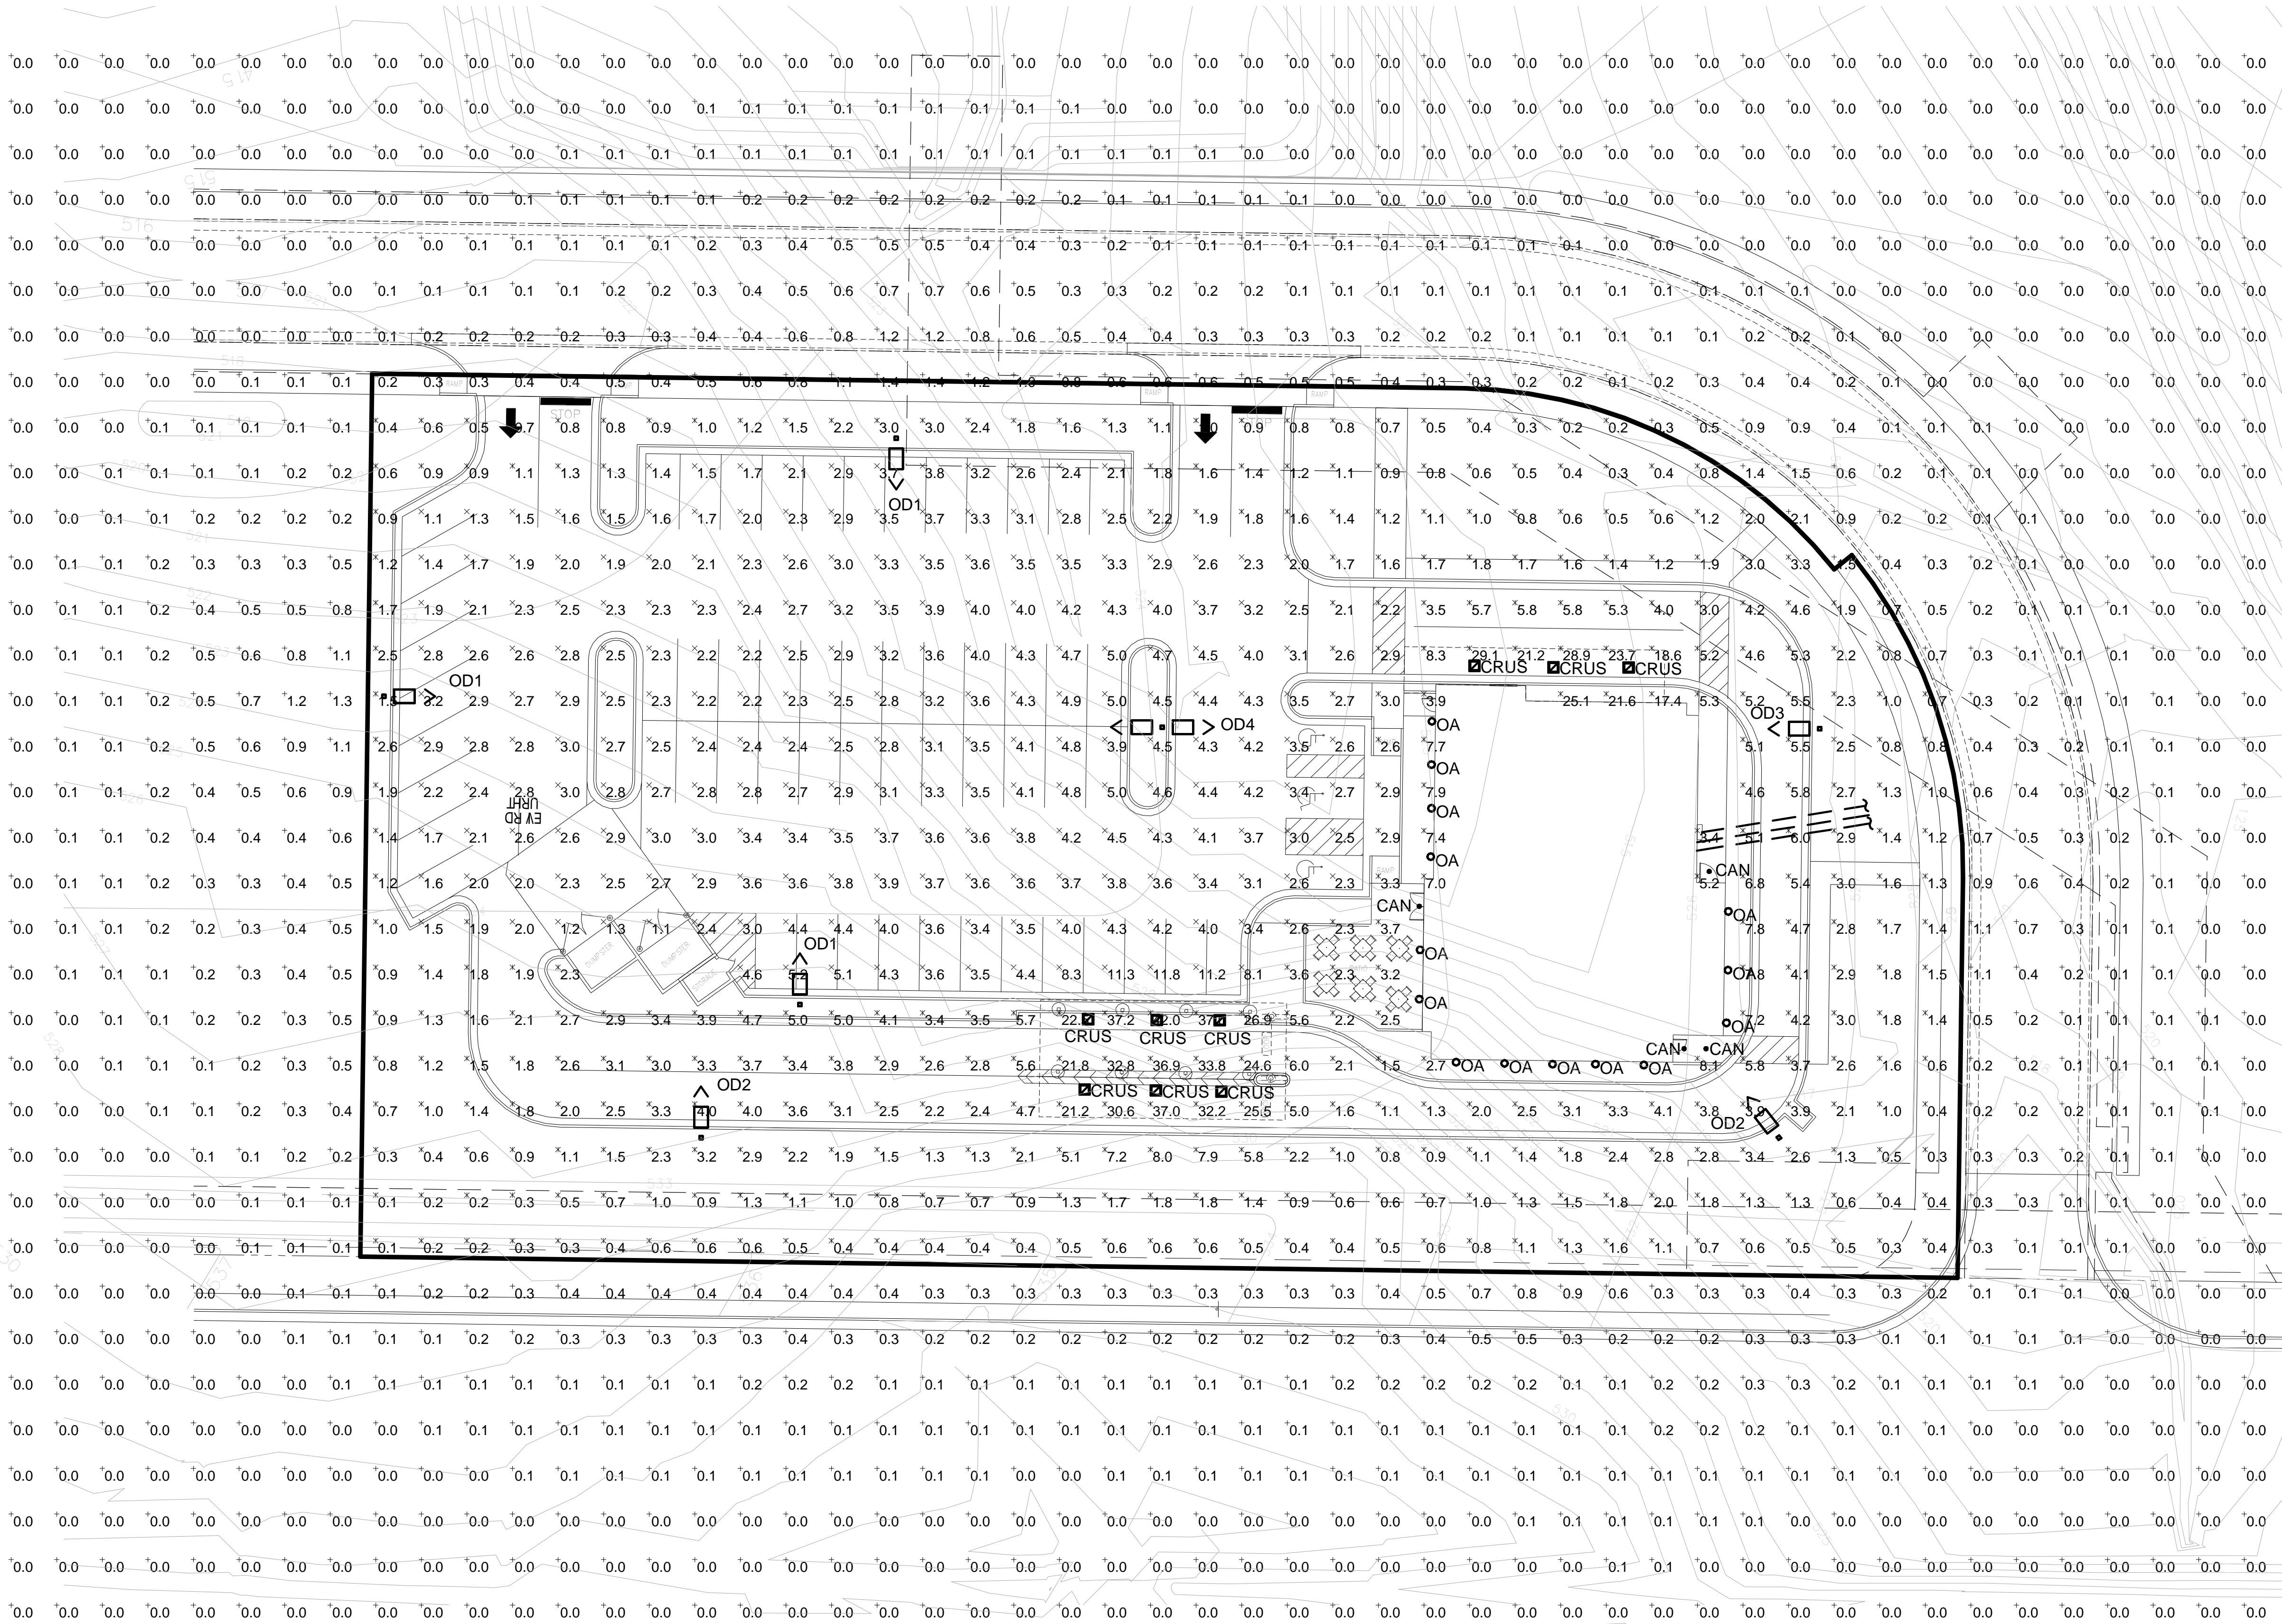

A1 PHOTOMETRIC PLAN
1" = 20'-0"




Chick-fil-A

Chick-fil-A
5200 Buffington Road
Atlanta, Georgia
30349-2998



Kurzynske
& Associates
2900 Lebanon Pike, Ste 201
Nashville, Tennessee 37214
Telephone: (615) 255-5203
Fax: (615) 255-5207
Email: mail@kurzynske.com

KURZYNSKE & ASSOCIATES LICENSE
NO. F-0823, EXPIRES 06/30/19

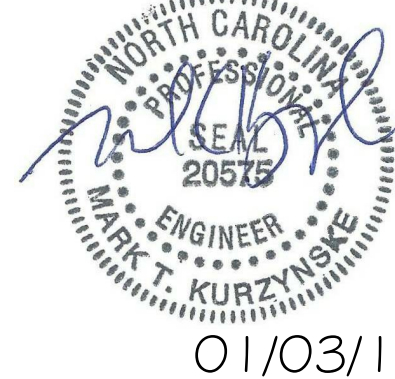

01/03/19

CHICK-FIL-A
CARAWAY VILLAGE FSU
OUTPARCEL - BLOCK "B"
CARAWAY VILLAGE - PHASE 1
CHAPEL HILL, NC 27516

FSR#04263

BUILDING TYPE / SIZE:
RELEASE:

REVISION SCHEDULE		
NO.	DATE	DESCRIPTION

CONSULTANT PROJECT #	18267.GN.S
PRINTED FOR	PERMIT
DATE	1/03/19
DRAWN BY	BTS

Information contained on this drawing and in all digital files produced for above named project may not be reproduced in any manner without express written or verbal consent from authorized project representatives.

SHEET
PHOTOMETRIC PLAN

SHEET NUMBER

E-102

